



# UTILITYWISE BLOCK

REVISION DATE / DESCRIPTION

REVISION 'A' - 12.05.17  
 - EXISTING ADJOINING BN STORE SHOWN

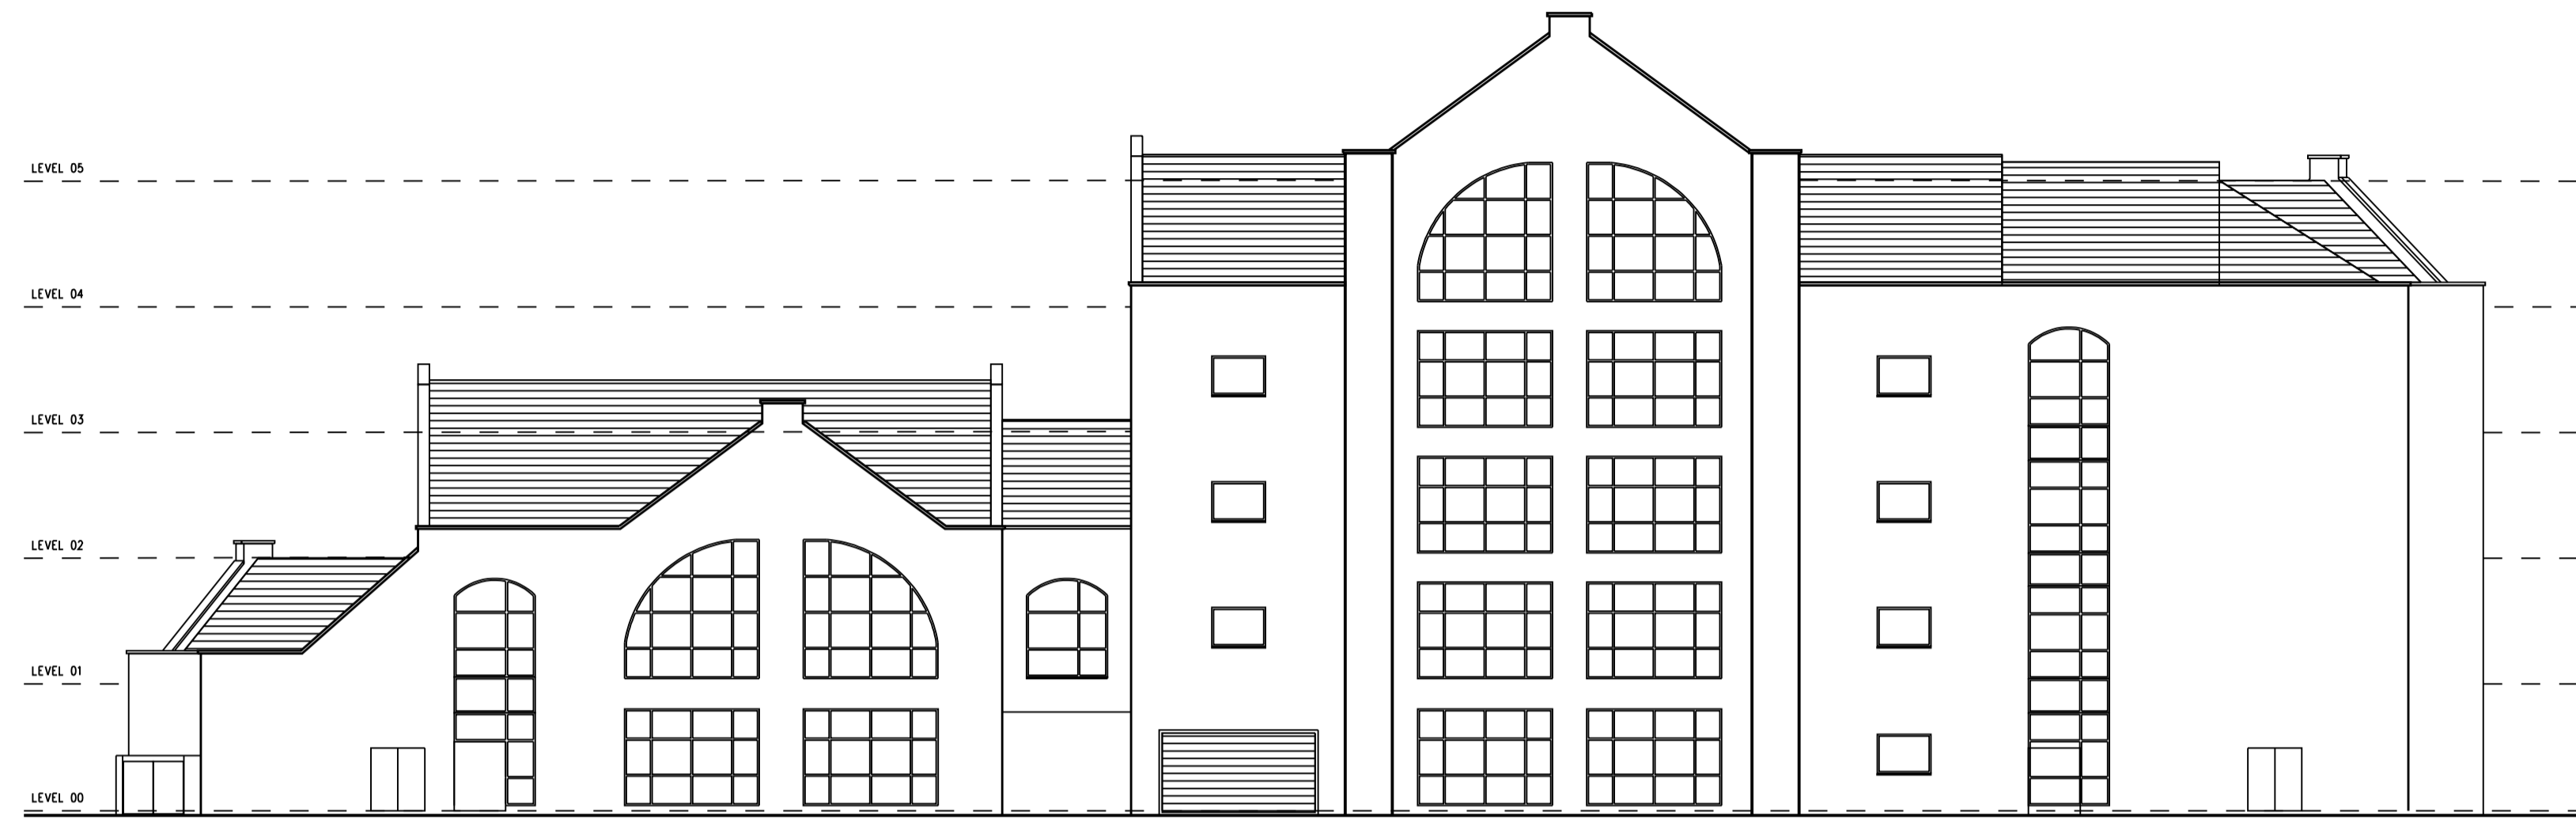

EXISTING FRONT (LONG ROW) ELEVATION

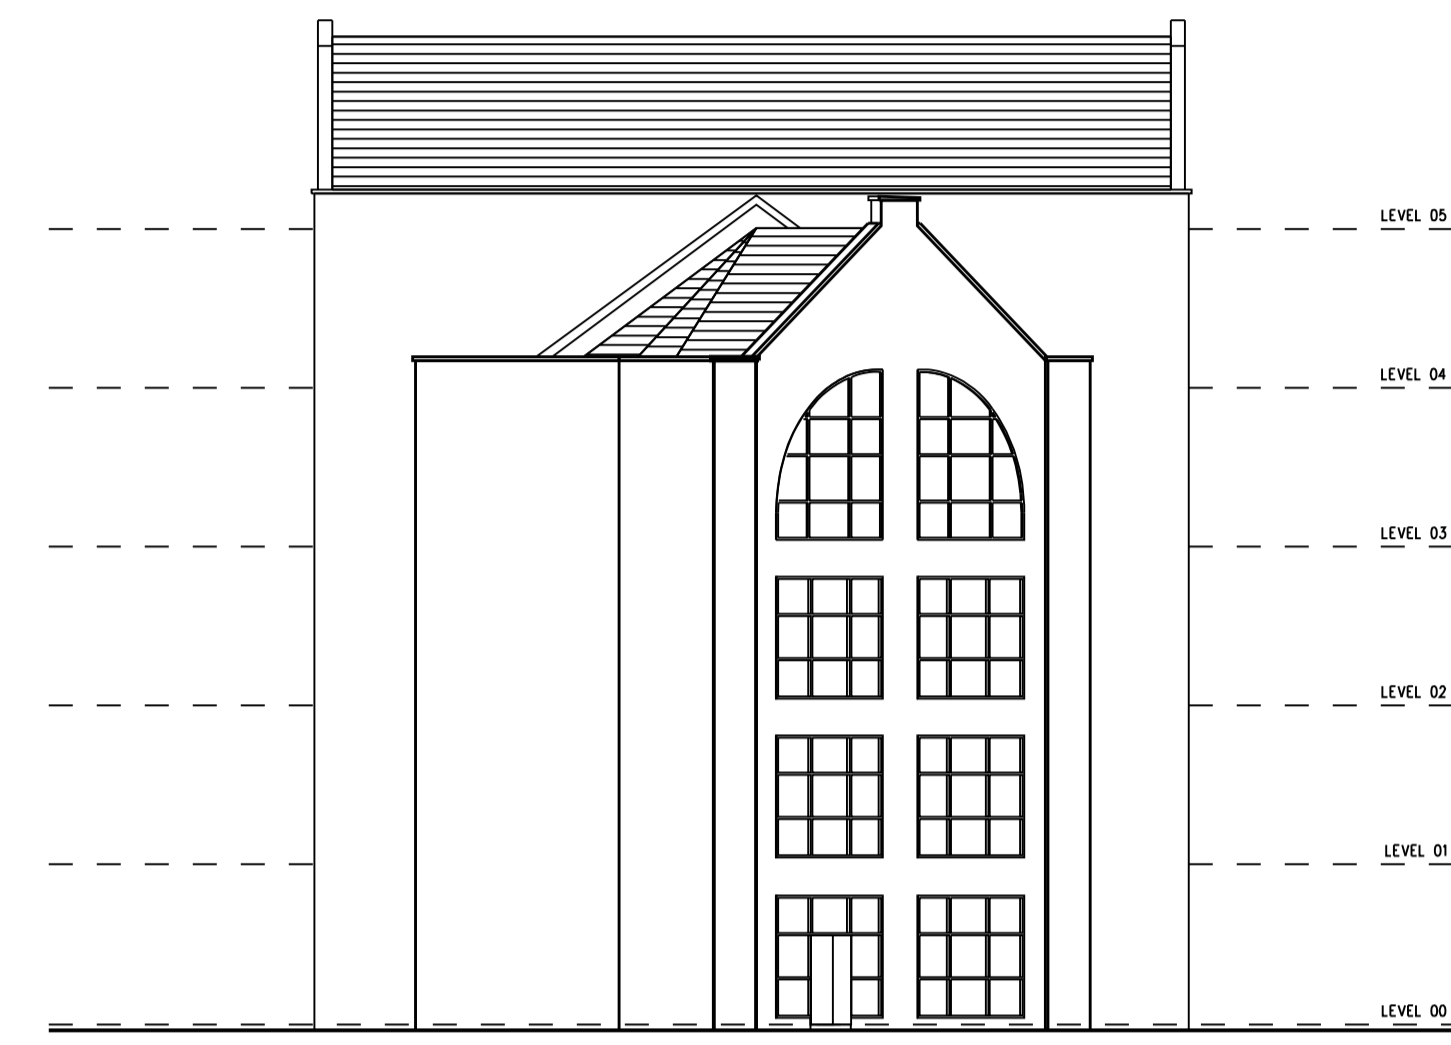


EXISTING SIDE ELEVATION



EXISTING REAR (RIVERSIDE) ELEVATION



EXISTING SIDE ELEVATION

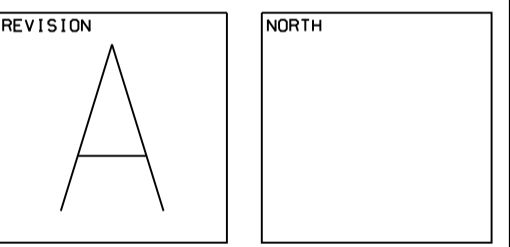

STAGE: PLANNING

PROJECT  
 PROPOSED EXTERNAL MODIFICATIONS  
 FOR RESIDENTIAL PRIOR APPROVAL  
 AT MARKET DOCK, LONG ROW,  
 SOUTH SHIELDS, NE33 1JA

DRAWING  
 EXISTING ELEVATIONS  
 (UTILITYWISE BLOCK)

PROJECT NO. 2924	DRAWING NO. C-11	REVISION A
---------------------	---------------------	---------------

DATE JAN '17	SCALES 1:2000A1 1:4000A3	DRAWN BY ACW
-----------------	--------------------------------	-----------------

MARIO MINCHELLA ARCHITECTS

UNIT 4, WITNEY WAY,  
 HI-TECH VILLAGES,  
 BOLDON BUSINESS PARK  
 TYNE AND WEAR  
 NE25 9PE  
 T: 0191 3002227  
 W: WWW.M-M-A.NET  
 E: INFO@M-M-A.NET

THIS DRAWING IS  
 COPYRIGHT OF  
 INJAM LIMITED

NOT TO BE SCALED  
 ALL DIMENSIONS TO  
 BE CHECKED ON SITE