

REVISION DATE / DESCRIPTION

567700M



567700M

567600M

567600M

567500M

567500M

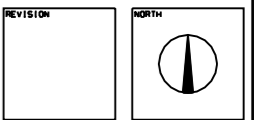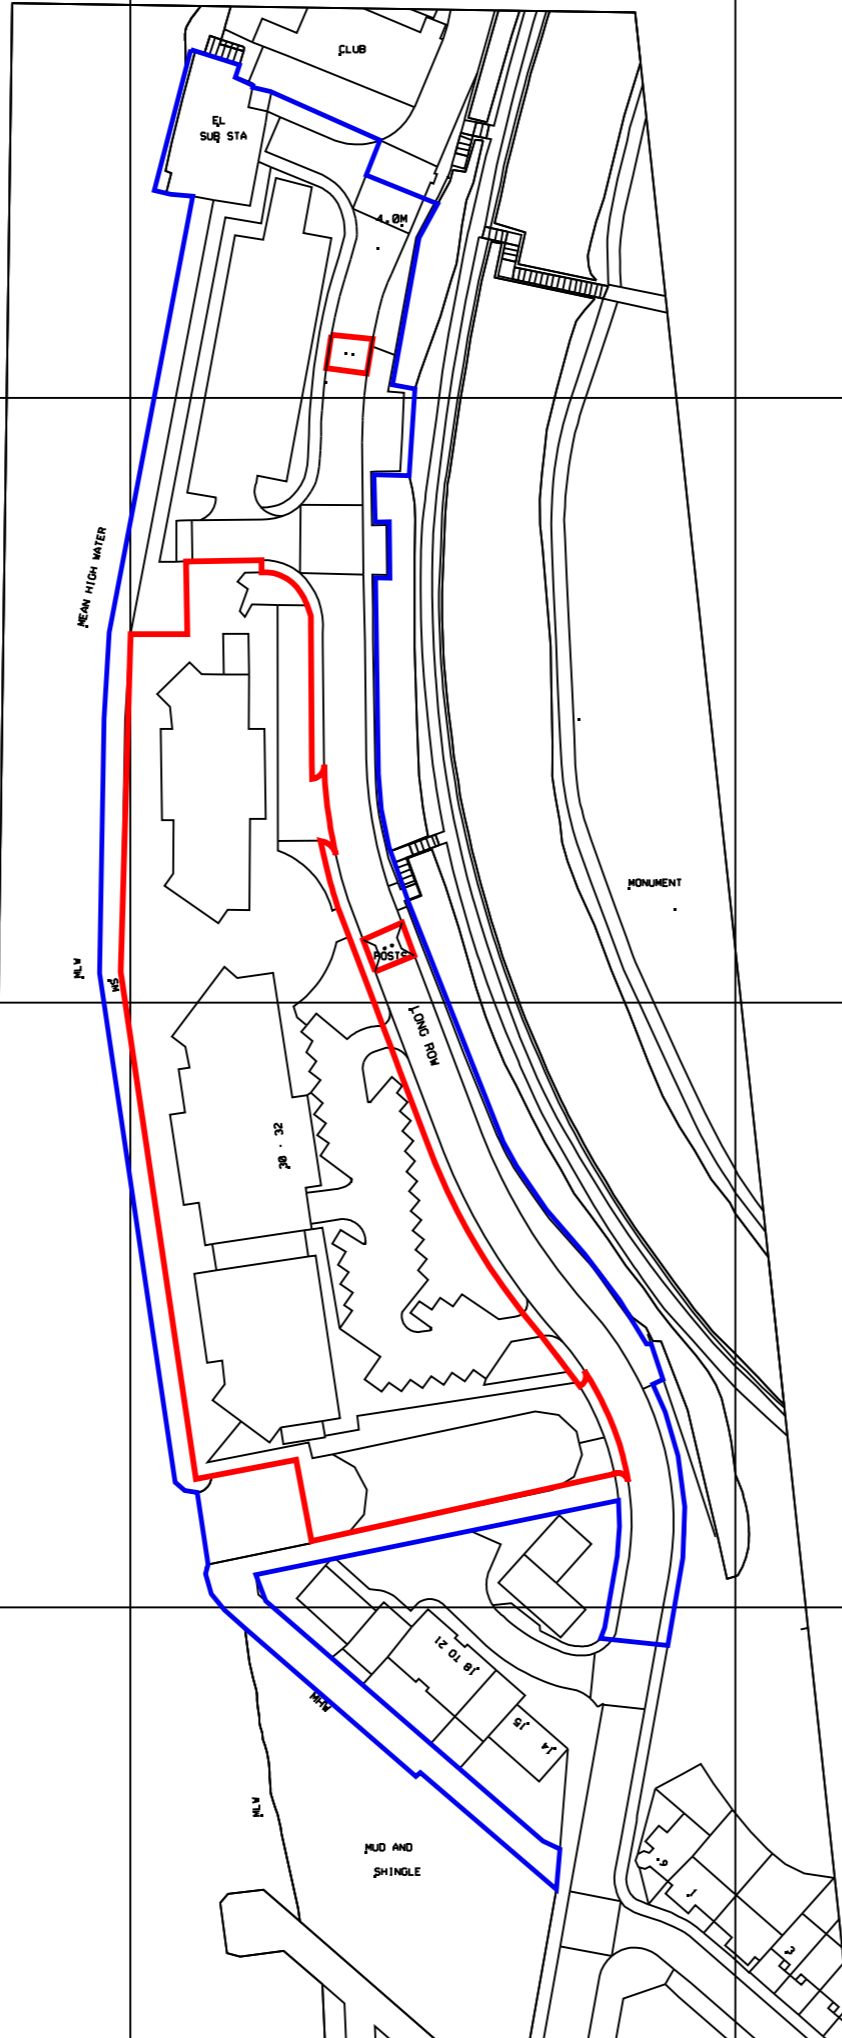

STAGE: PLANNING

PROJECT: CONVERSION EXTERNAL MODIFICATIONS FOR RESIDENTIAL PRIOR APPROVAL AT MARKET DOCK, LONG ROW, SOUTH SHIELDS, NE33 1JA

DRAWING: SITE LOCATION PLAN

PROJECT NO.	DRAWING NO.	REVISION
2924	C-00	

DATE	SCALE	DRAWN BY
MAY '17	1:12500A3	DJB

MARIO MINCHELLA ARCHITECTS

UNIT 4, WITNEY WAY,  
HI-TECH VILLAGE,  
WILSON BUSINESS PARK,  
TICE AND NEAR  
HELSBY  
T: 0191 3882227  
M: 07830 814161  
E: INFO@M-A.NET

THIS DRAWING IS  
COPYRIGHT OF  
MARIO MINCHELLA  
ARCHITECTS LIMITED

NOT TO BE SCALE  
ALL DIMENSIONS TO  
BE CHECKED ON SITE

SITE LOCATION PLAN