




Through Colour Render - Buttermilk

Contrasting Blockwork Split Face - Pewter

ELEVATION 01

Ivory Polished Florentine

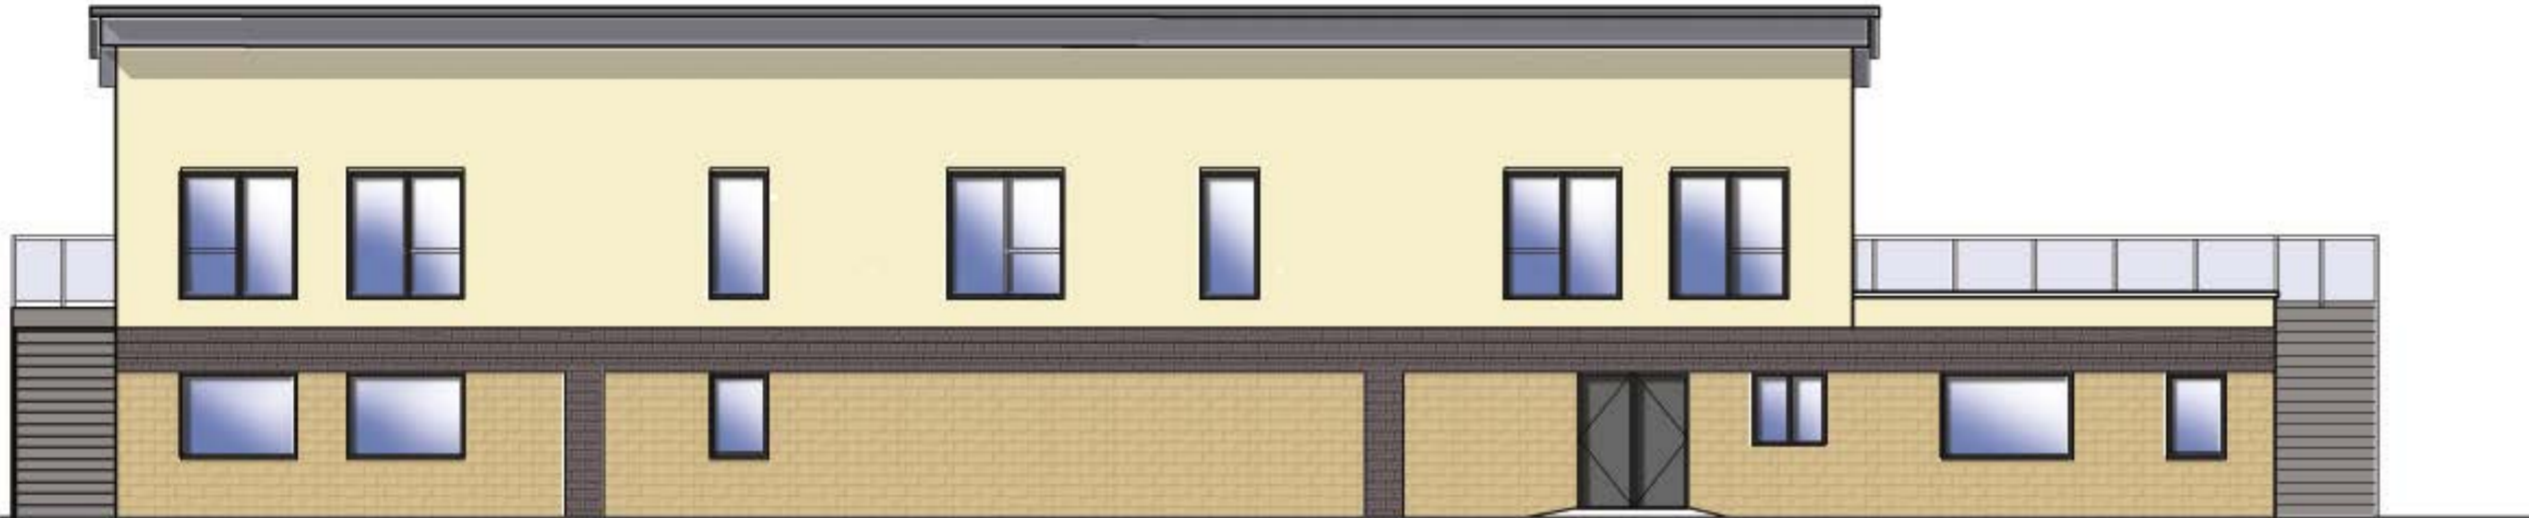


ELEVATION 02

MATERIALS:	
WALLS	- Render (Weber or Similar) - Block (Ivory Splitface) - Contrasting Block (Pewter) - Feature Wall Ivory Polished Florentine
ROOF	- Profiled Sheet Metal Cladding (RAL 7016)
SOFFIT	- Aluminium sheet (RAL 7016)
WINDOWS	- UPVC (RAL 7016)
BALUSTRADE	- Glazed to terrace - Metal to stairs



ELEVATION 03

Split Face Blockwork - Ivory

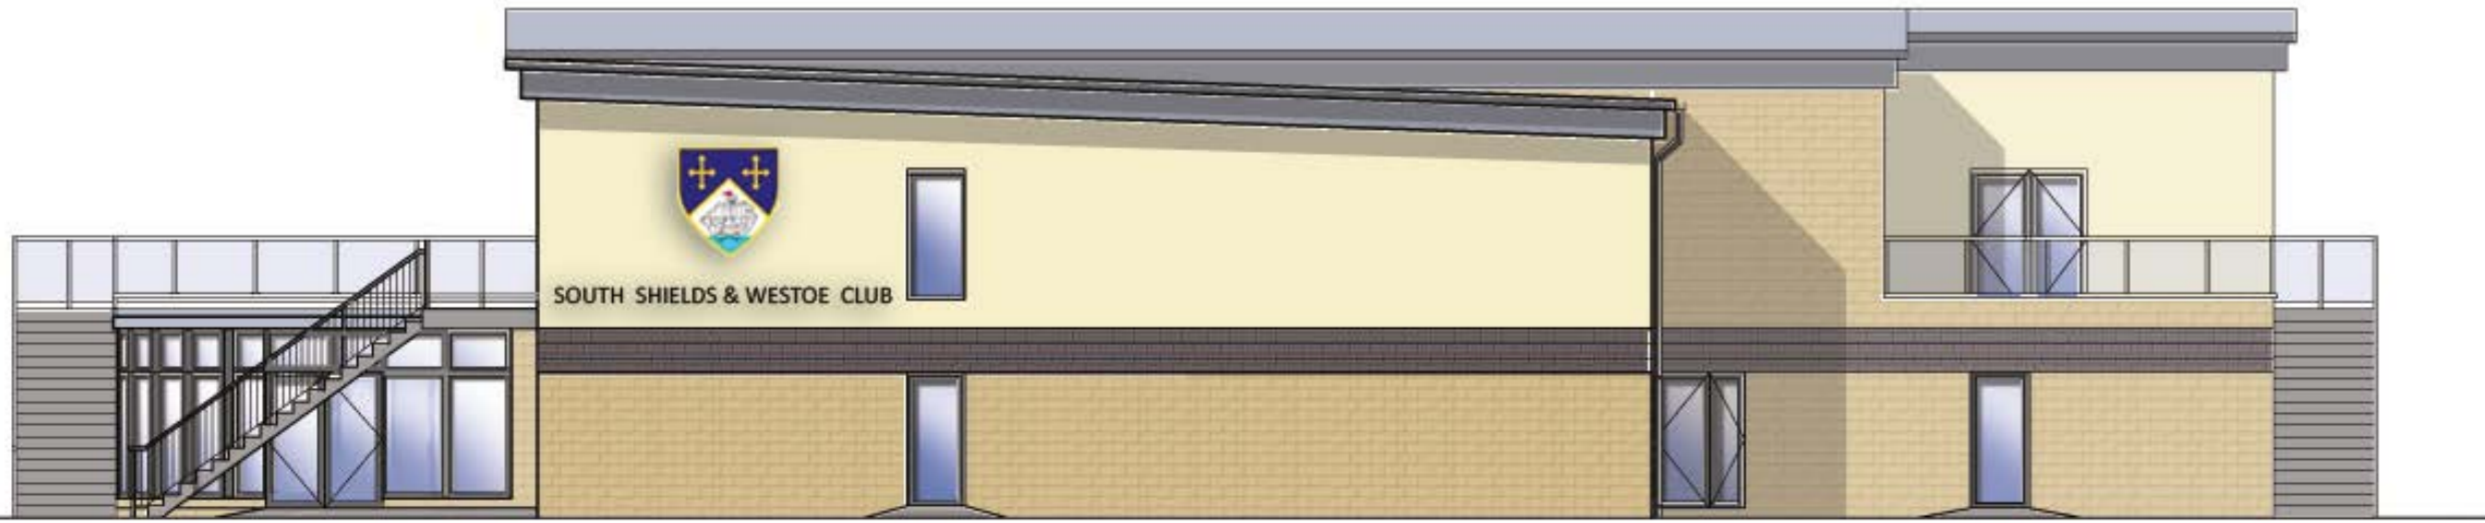

ELEVATION 04

