


EXISTING REAR 1:100



PROPOSED EXTENSION TO 2 FRONT STREET, EAST BOLDON FOR MR. BROWN DRG NO 0784/1650/158

REV. A - REDUCE DORMER/HT. 27/10/18

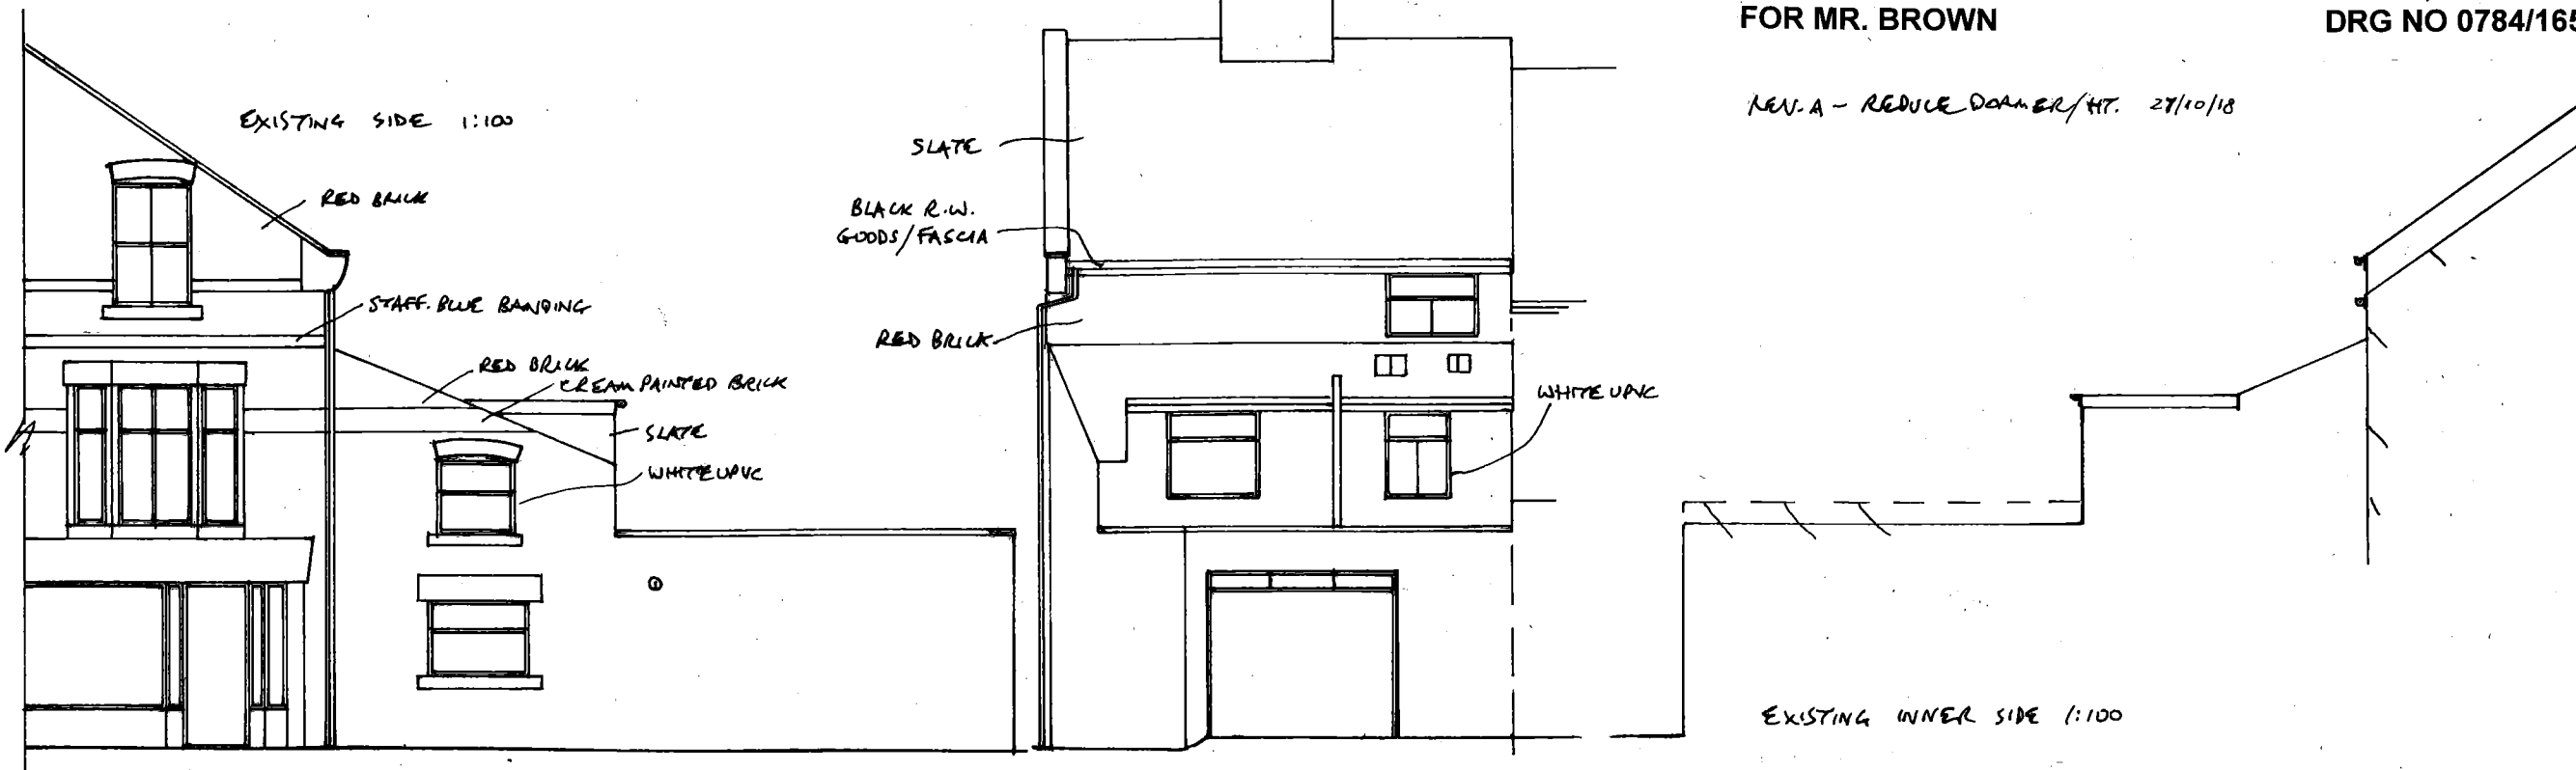


EXISTING 2ND FLOOR 1:100


STAIRCASE SECTION 1:100

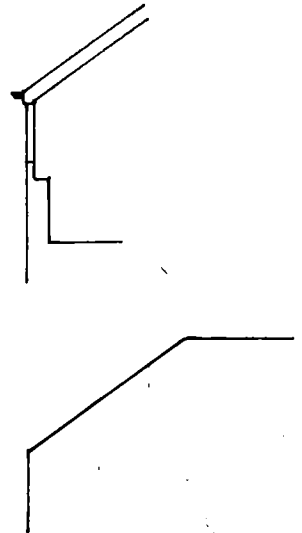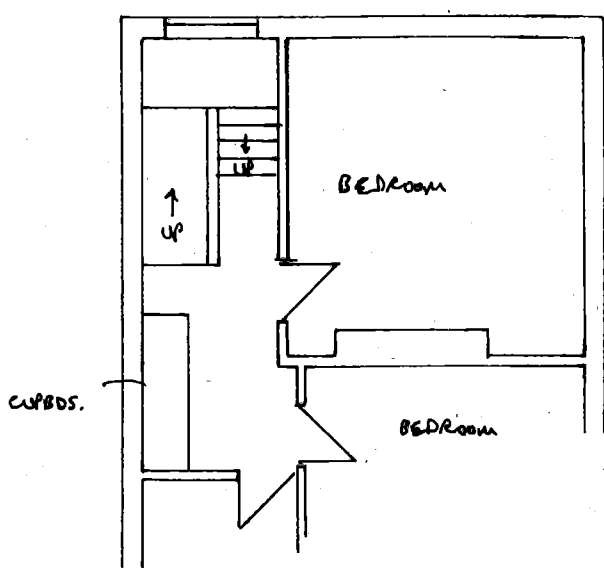


BEDROOM SECTION 1:100

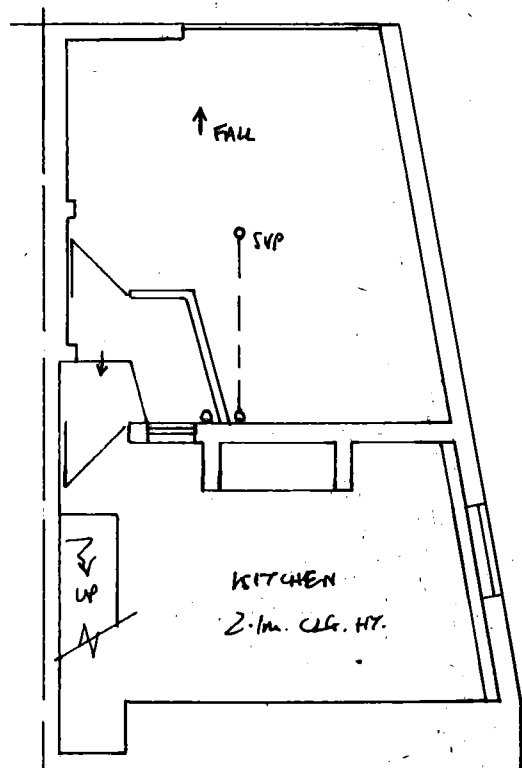

EXISTING GROUND FLOOR 1:100

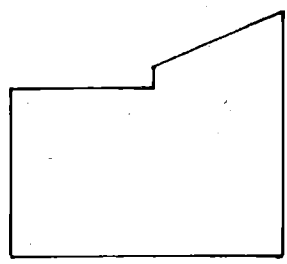

STUDY SECTION 1:100

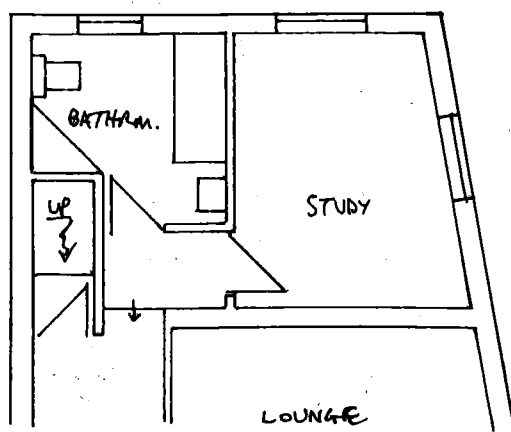

EXISTING FIRST FLOOR

