





EXISTING REAR 1:100

PROPOSED EXTENSION TO 2 FRONT STREET, EAST BOLDON  
FOR MR. BROWN  
DRG NO 0784/1650/158

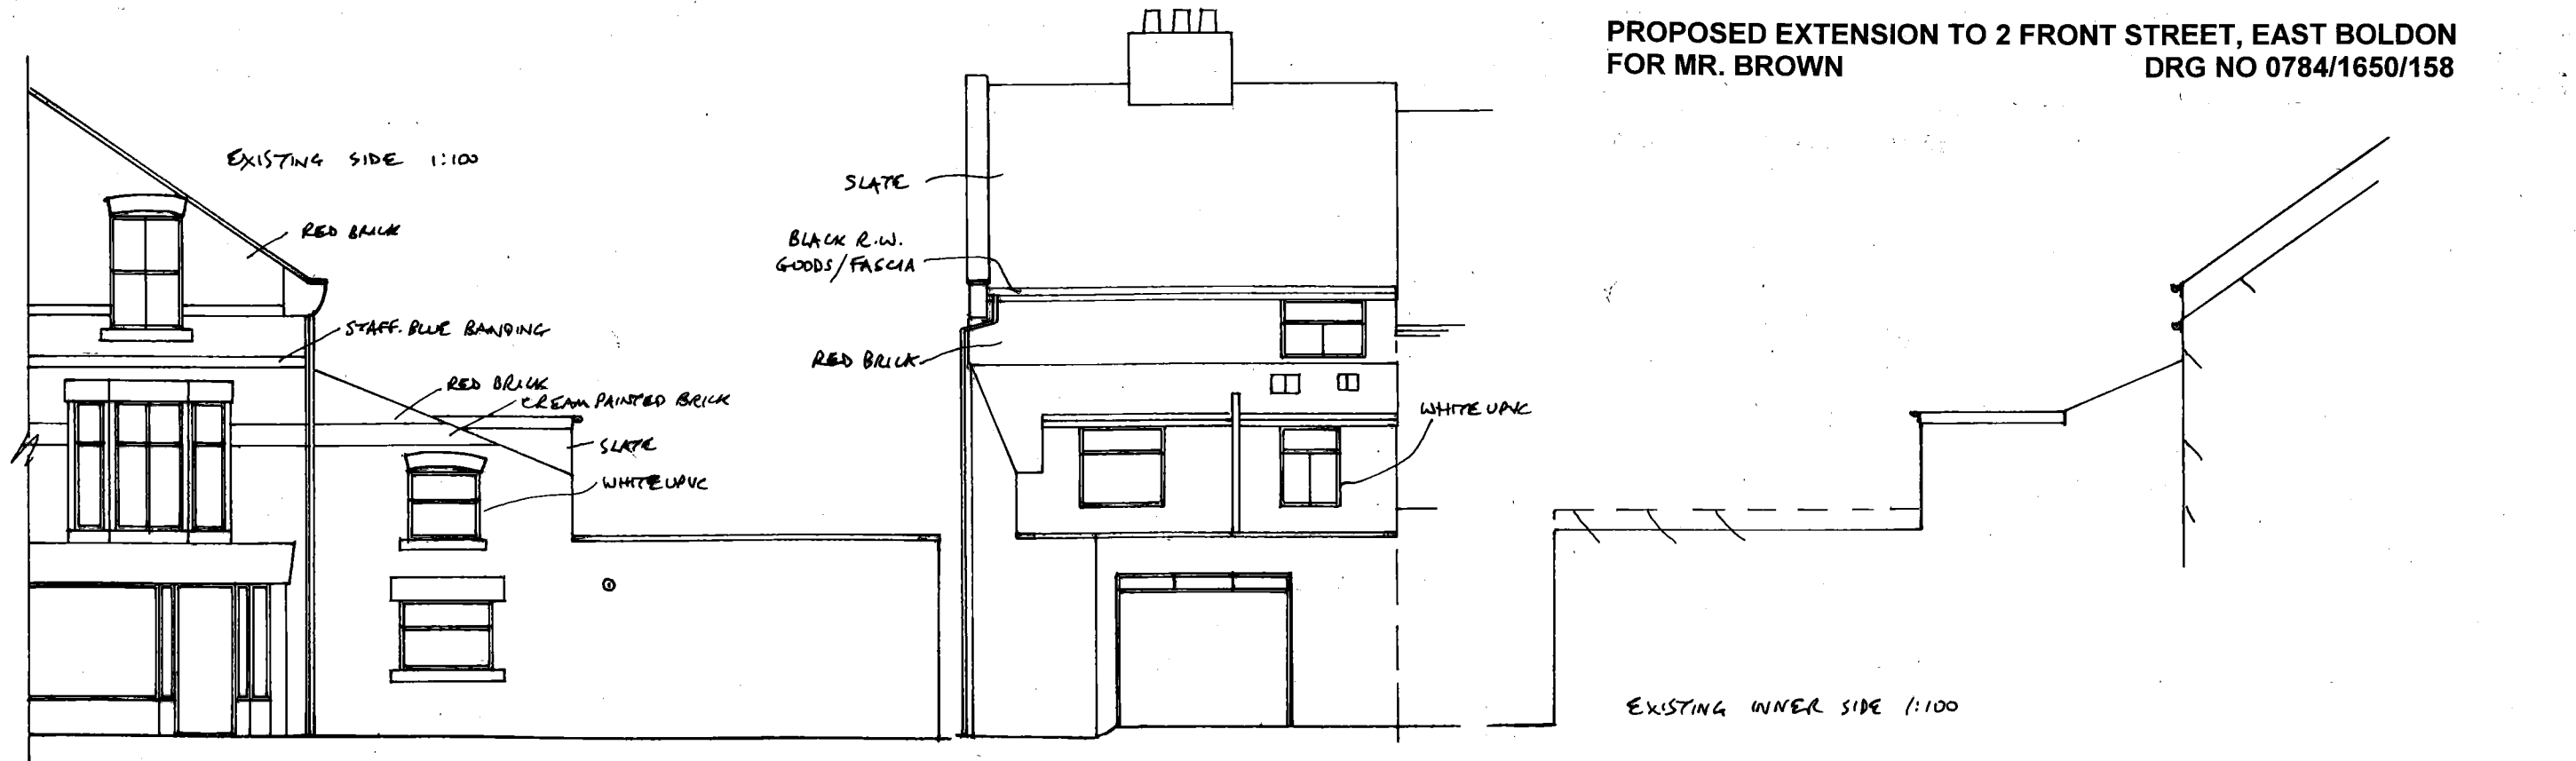


EXISTING 2ND FLOOR 1:100



STAIRCASE SECTION 1:100

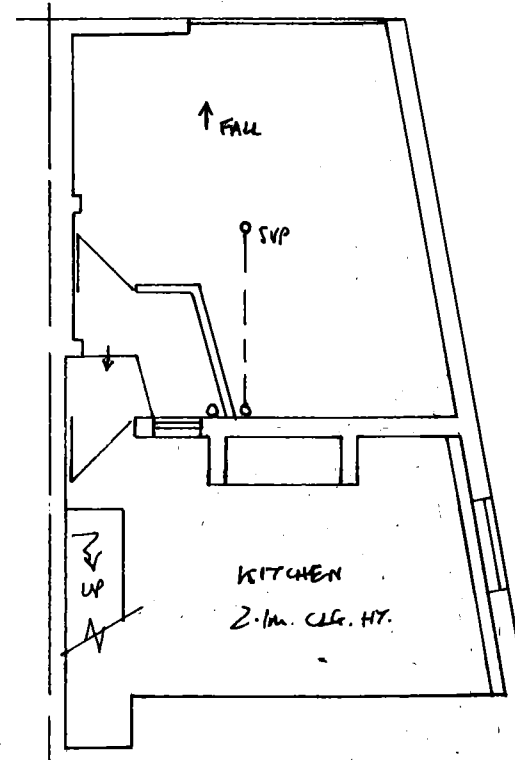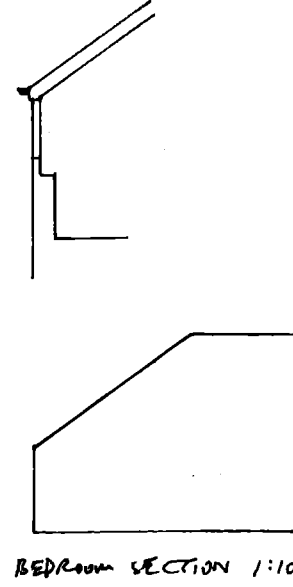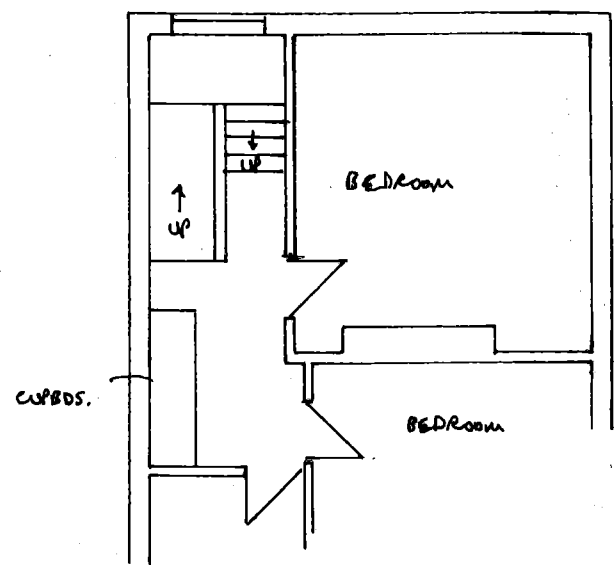

EXISTING GROUND FLOOR  
1:100

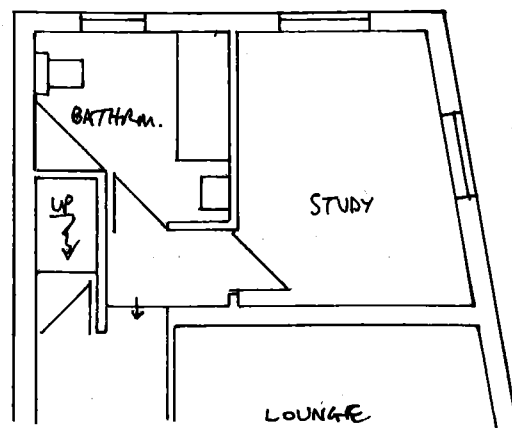

EXISTING FIRST FLOOR

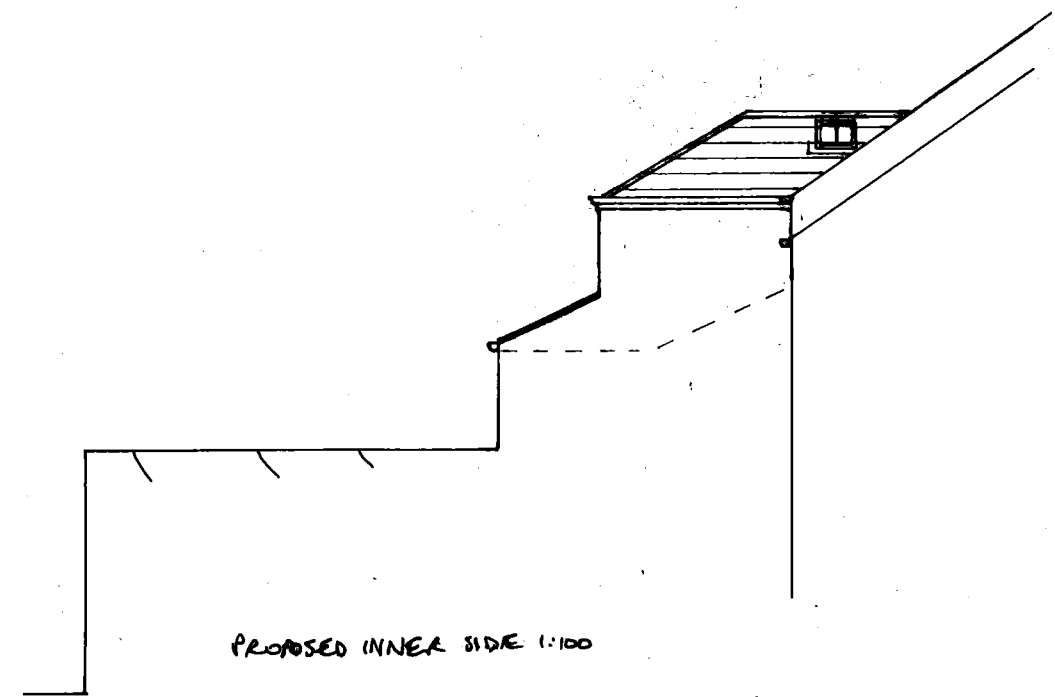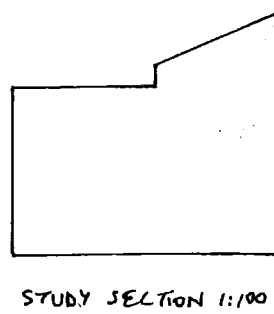

PROPOSED INNER SIDE 1:100