


SITE LOCATION

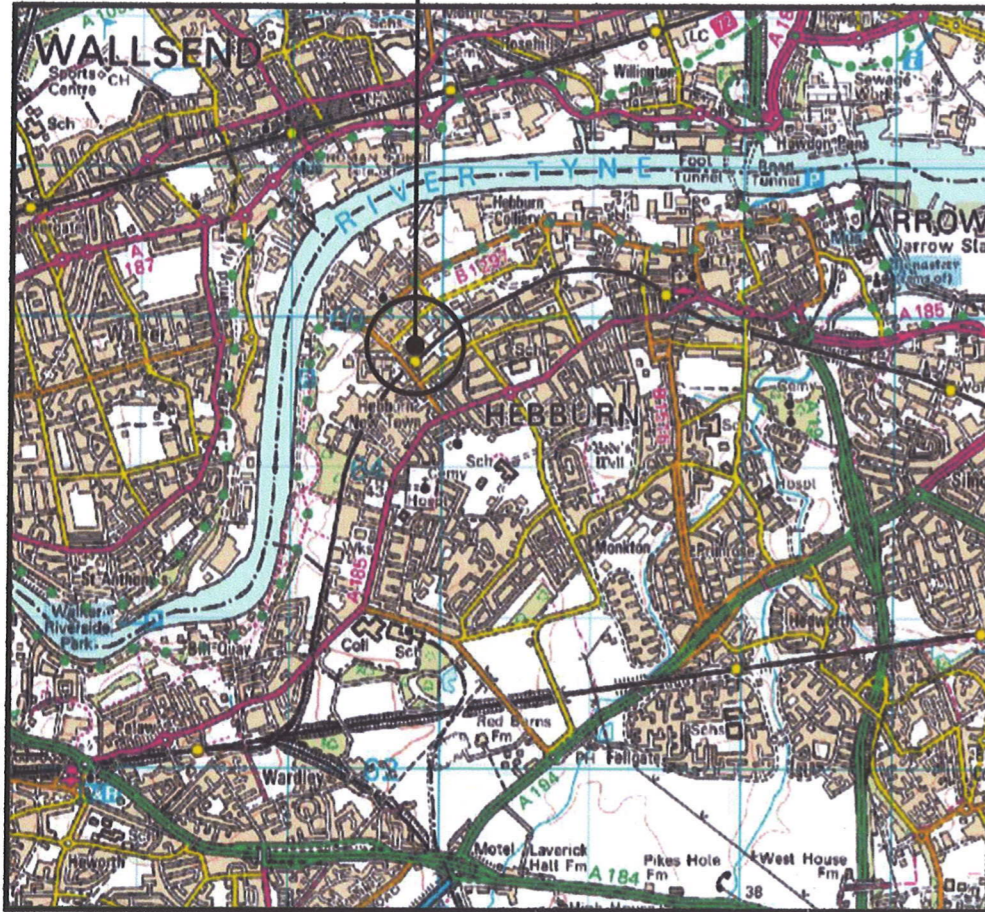


SITE LOCATION
(Scale 1:50000)


Ordnance Survey map extract based upon Landranger map series with the permission of the controller of Her Majesty's Stationery Office Licence No. 0100023487 Crown copyright.



SITE PHOTOGRAPH

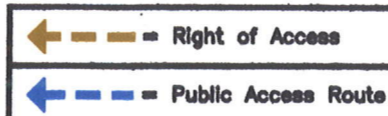

SITE LOCATION

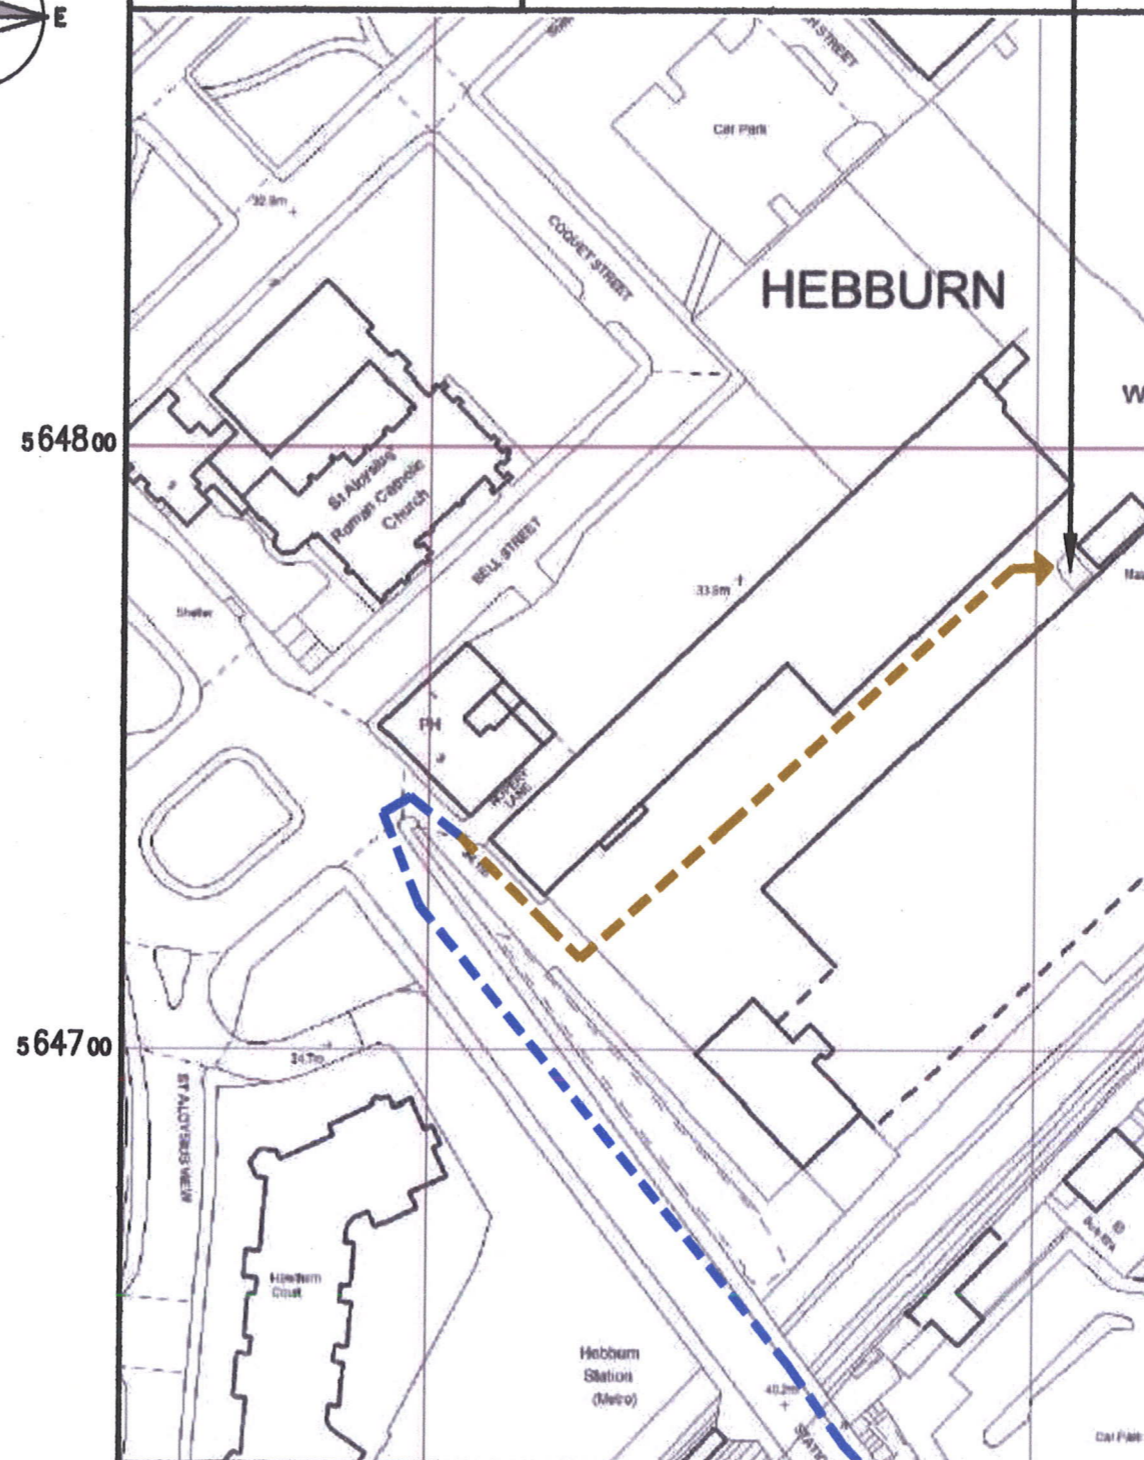

564800

564700

430700

430800

DETAILED SITE LOCATION
(Scale 1:1250)

Based upon Ordnance Survey map extract with the permission of the Controller of Her Majesty's Stationery Office. Crown copyright. Licence No. 100020449



ORIGINAL SCALE AT A3 - 1:1250

ALL DIMENSIONS IN METRES

ALL DIMENSIONS ARE IN mm UNLESS NOTED OTHERWISE

N.G.R | E: 430804 N: 564780

CONCESSION REQUIRED | NO

DIRECTIONS TO SITE:
FROM M18 JUNCTION 2, TAKE THE A1(M) EXIT FOR 0.3 MILES. AT THE ROUNDABOUT, TAKE THE 1ST EXIT ONTO THE A1(M) RAMP TO LEEDS FOR 0.3 MILES. MERGE ONTO A1(M) FOR 7.8 MILES. CONTINUE ONTO A1 FOR 7.5 MILES. KEEP RIGHT TO CONTINUE ON A1(M), FOLLOW SIGNS FOR WETHERBY / MANCHESTER / LEEDS / M62 FOR 49.4 MILES. CONTINUE ONTO A1 FOR 10.5 MILES. CONTINUE ONTO A1(M) (SIGNS FOR DARLINGTON/NEWCASTLE/AIRPORT) FOR 33.4 MILES. KEEP RIGHT TO CONTINUE ON A194(M), FOLLOW SIGNS FOR SOUTH SHIELDS FOR 3.7 MILES. AT THE ROUNDABOUT, TAKE THE 2ND EXIT ONTO LEAM LN/A194 FOR 0.6 MILES. AT THE ROUNDABOUT, TAKE THE 1ST EXIT ONTO MILL LN/B1038, GO THROUGH 1 ROUNDABOUT FOR 1.0 MILES. TURN RIGHT ONTO VICTORIA RD W/A185 FOR 0.9 MILES. TURN LEFT ONTO STATION RD/B1927 FOR 0.3 MILES. TURN RIGHT ONTO BELL ST. SITE WILL BE ON THE RIGHT IN 282 FT

NOTES:

B	Access Route Amended	SSC	NDS	18.11.18
A	Issued for Approval	SSC	NDS	18.10.18
REV	MODIFICATION	BY	CH	DATE

WOLVEY - HINCKLEY - LEICESTERSHIRE - LE10 3JF
Tel: +44 (0)1455 222792 Fax: +44 (0)1455 222758

CTIL - BEACON 2

Cell Name		Opt.
ARGYLE ST		B
Cell ID No		
CTIL	TEF	VF
115402	046589	N/A

Site Address / Contact Details
**LAND AT WREIGH ST
HEBBURN
NEWCASTLE UPON TYNE
TYNE AND WEAR
NE31 1BJ**

Drawing Title: SITE LOCATION MAPS			
Purpose of Issue: PLANNING			Dwg Rev: B
Drawing Number: 100			
Surveyed By: NDS	Original Sheet Size: A3		Pack Issue: D
Drawn: SSC	Date: 18.10.18	Checked: NDS	Date: 18.10.18

The drawings comply with TEF & Vodafone Standard ICNIRP guidelines. Designed in accordance with CTIL document: SDN0008