


SITE LAYOUT 1:100

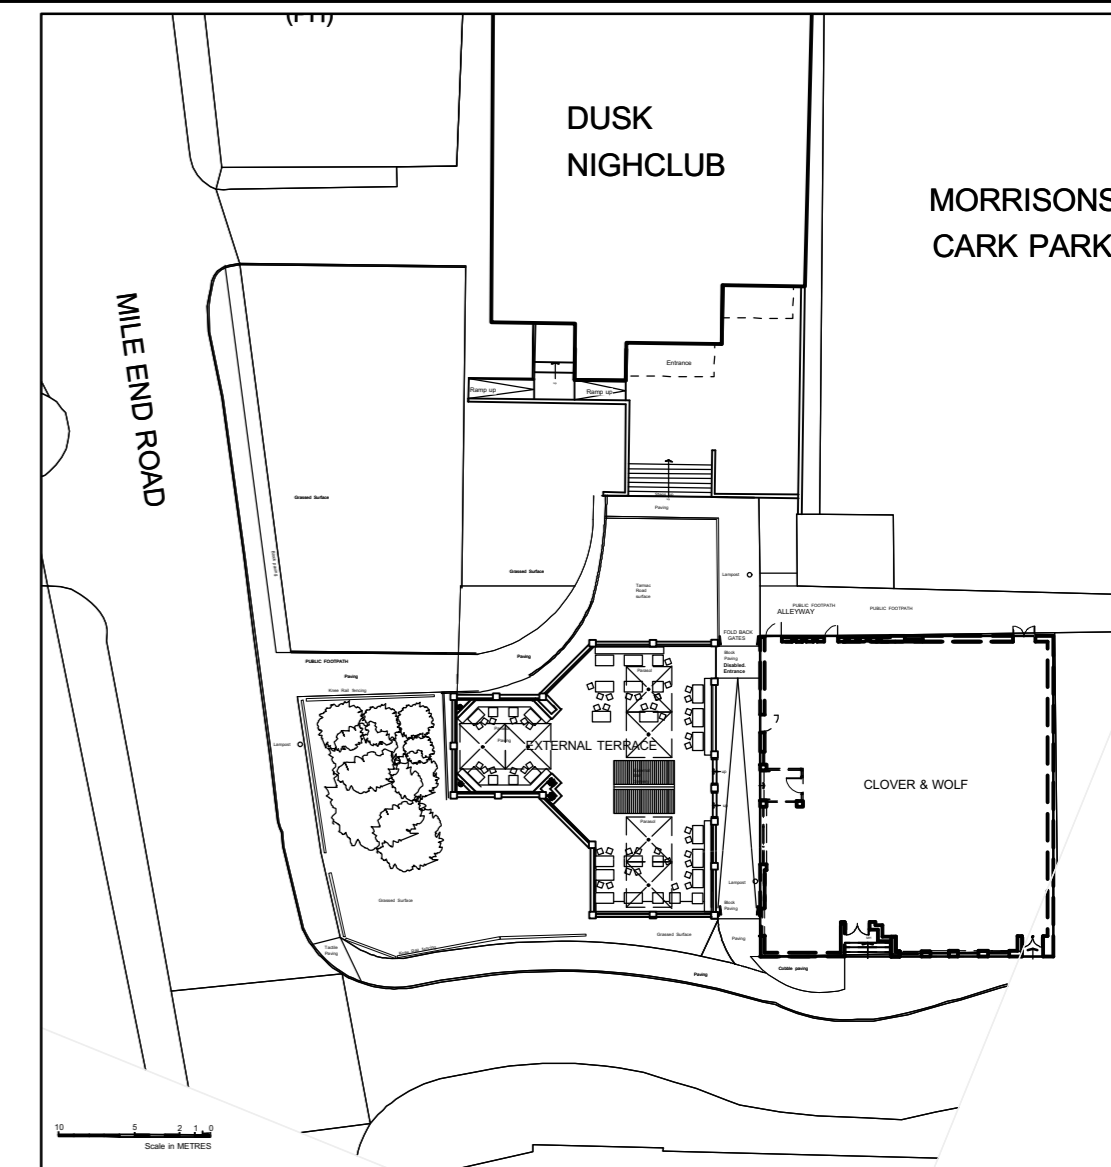

SITE LAYOUT 1:500

JACKS YARD

Revision

myerspective
interior commercial architecture
e: sstorey@myerspective.co.uk w: www.myerspective.co.uk

project Jack's Yard
Former Clover & Wolf
External Terrace
Brigham Place
South Shields

client Never Ltd

title Existing Layouts

drawing No. JKY- 19-02

scale 1 : 100/500 @ A2

date Sept 19

ALL DIMENSIONS TO BE CHECKED ON SITE BEFORE WORK COMMENCES ANY DISCREPANCIES TO BE REPORTED TO SUPERVISING OFFICER.