




# South Tyneside Council

## Business and Resources

Stuart Reid - Corporate Director  
 Town Hall & Civic Offices, Westoe Road, South Shields, NE33 2RL  
 Telephone: (0191) 427 1717

Project <b>Purchase</b>		Drawing Title <b>Former Mecca Bingo Hall 52-60 Dean Road, South Shields.</b>	
Project Code	Dwg. No.	Drawn By <b>DH/L</b>	Date <b>26/02/19</b>
		Checked By	Date
Rev	Date	Scale 1: <b>1250</b>	Size <b>A4</b>
		OS Ref	Chkd

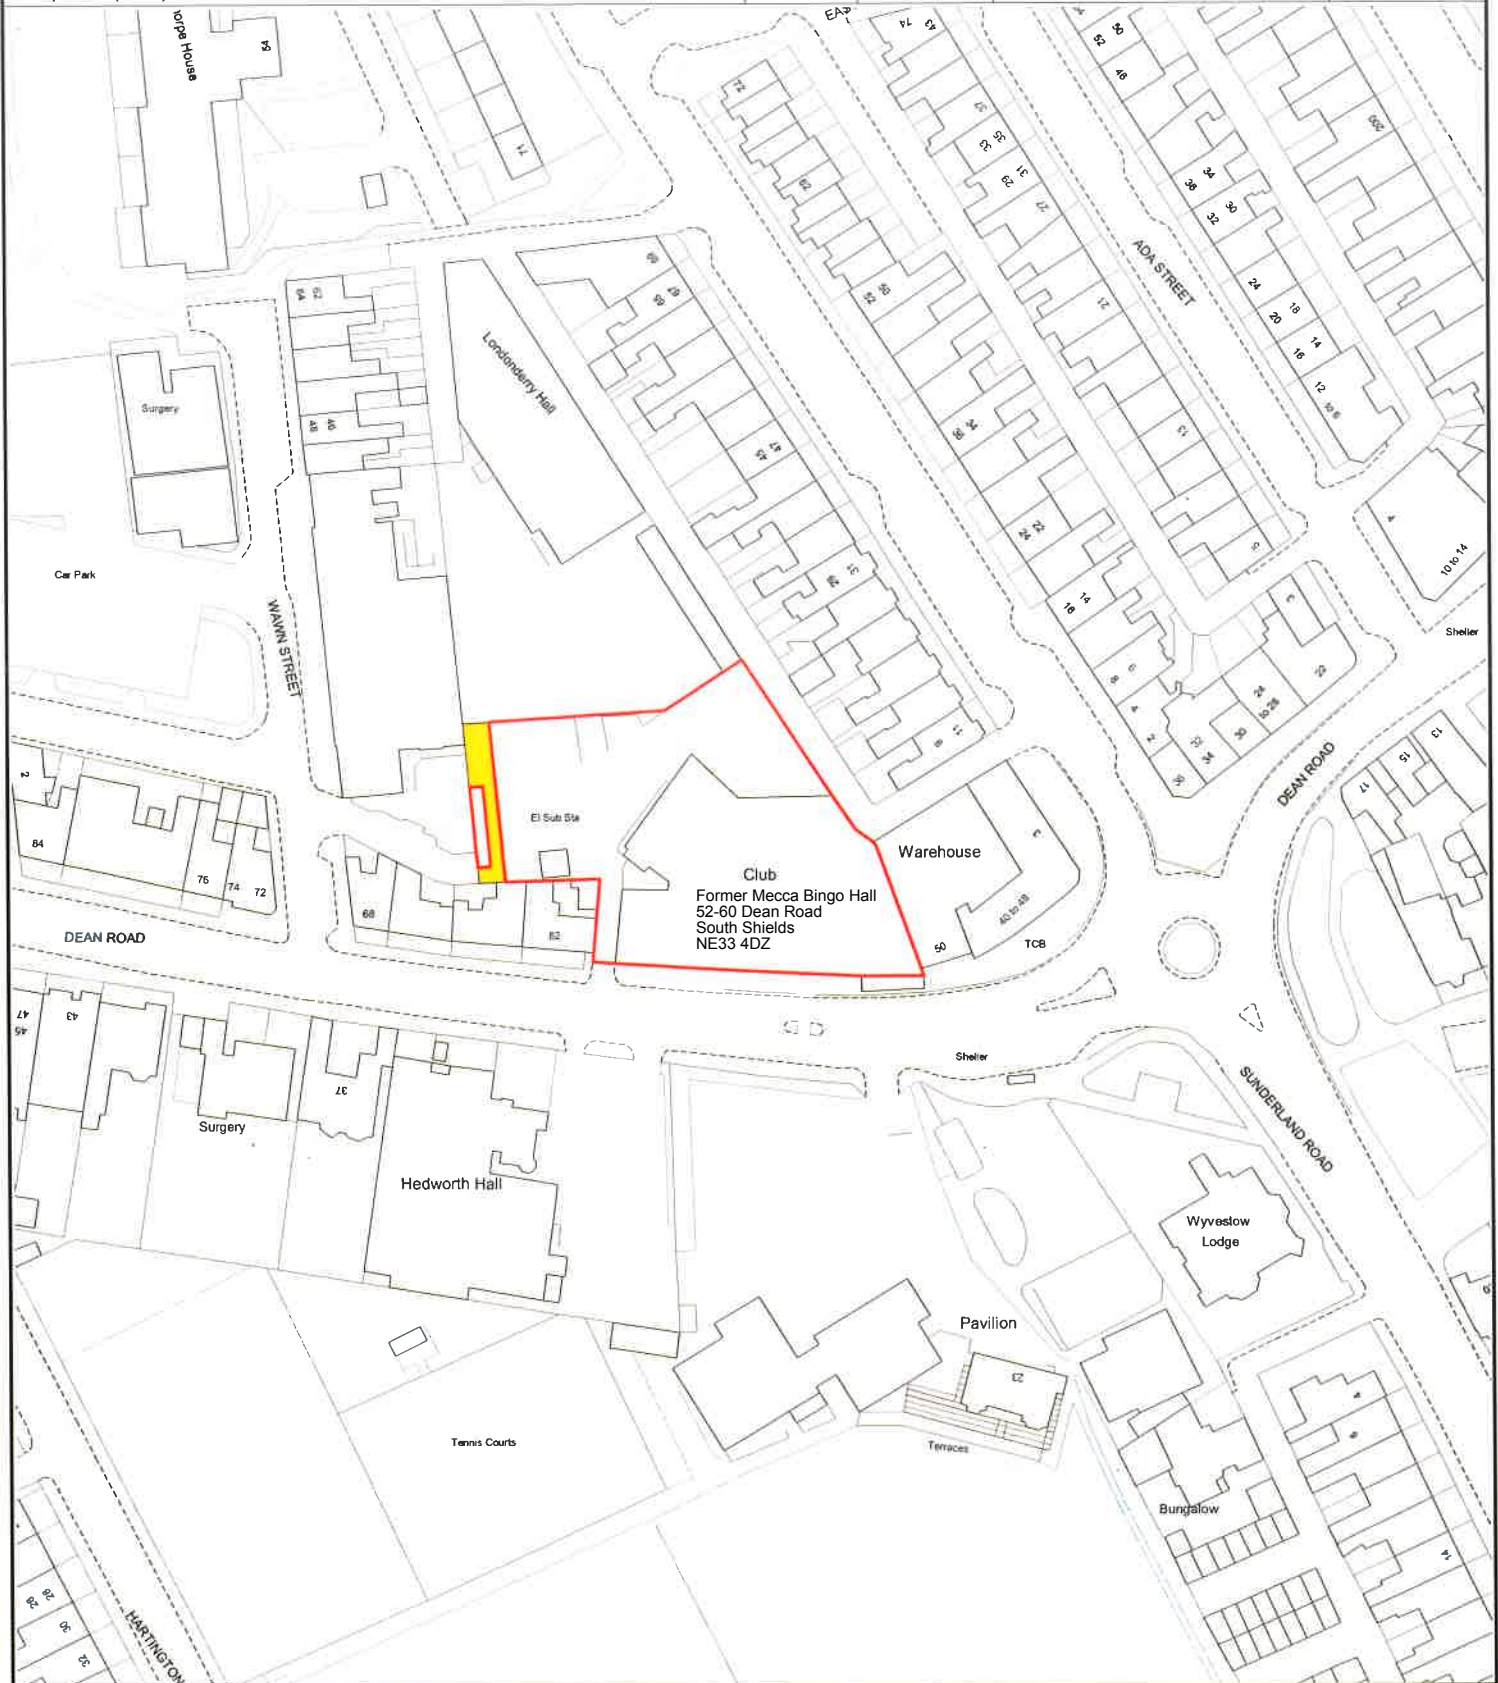

Ordnance Survey data has been reproduced from 1/1250 Ordnance Survey Maps with the permission of the Controller of H.M. Stationery Office. Crown Copyright reserved. Licence No. 100019570