




South Tyneside Council

Business and Resources

John Hewitt - Corporate Director
 Town Hall & Civic Offices, Westoe Road, South Shields, NE33 2RL
 Telephone: (0191) 427 1717

Project Purchase		Drawing Title Londonderry Hall Imeary Street South Shields Tyne and Wear NE33 4EF	
Project Code	Dwg.No.	Drawn By DH	Date 28/11/18
		Checked By	Date
Rev	Date	OS Ref	Scale 1: 1250
			Size A4
			NZ 3666 SE & NZ 3665 NE

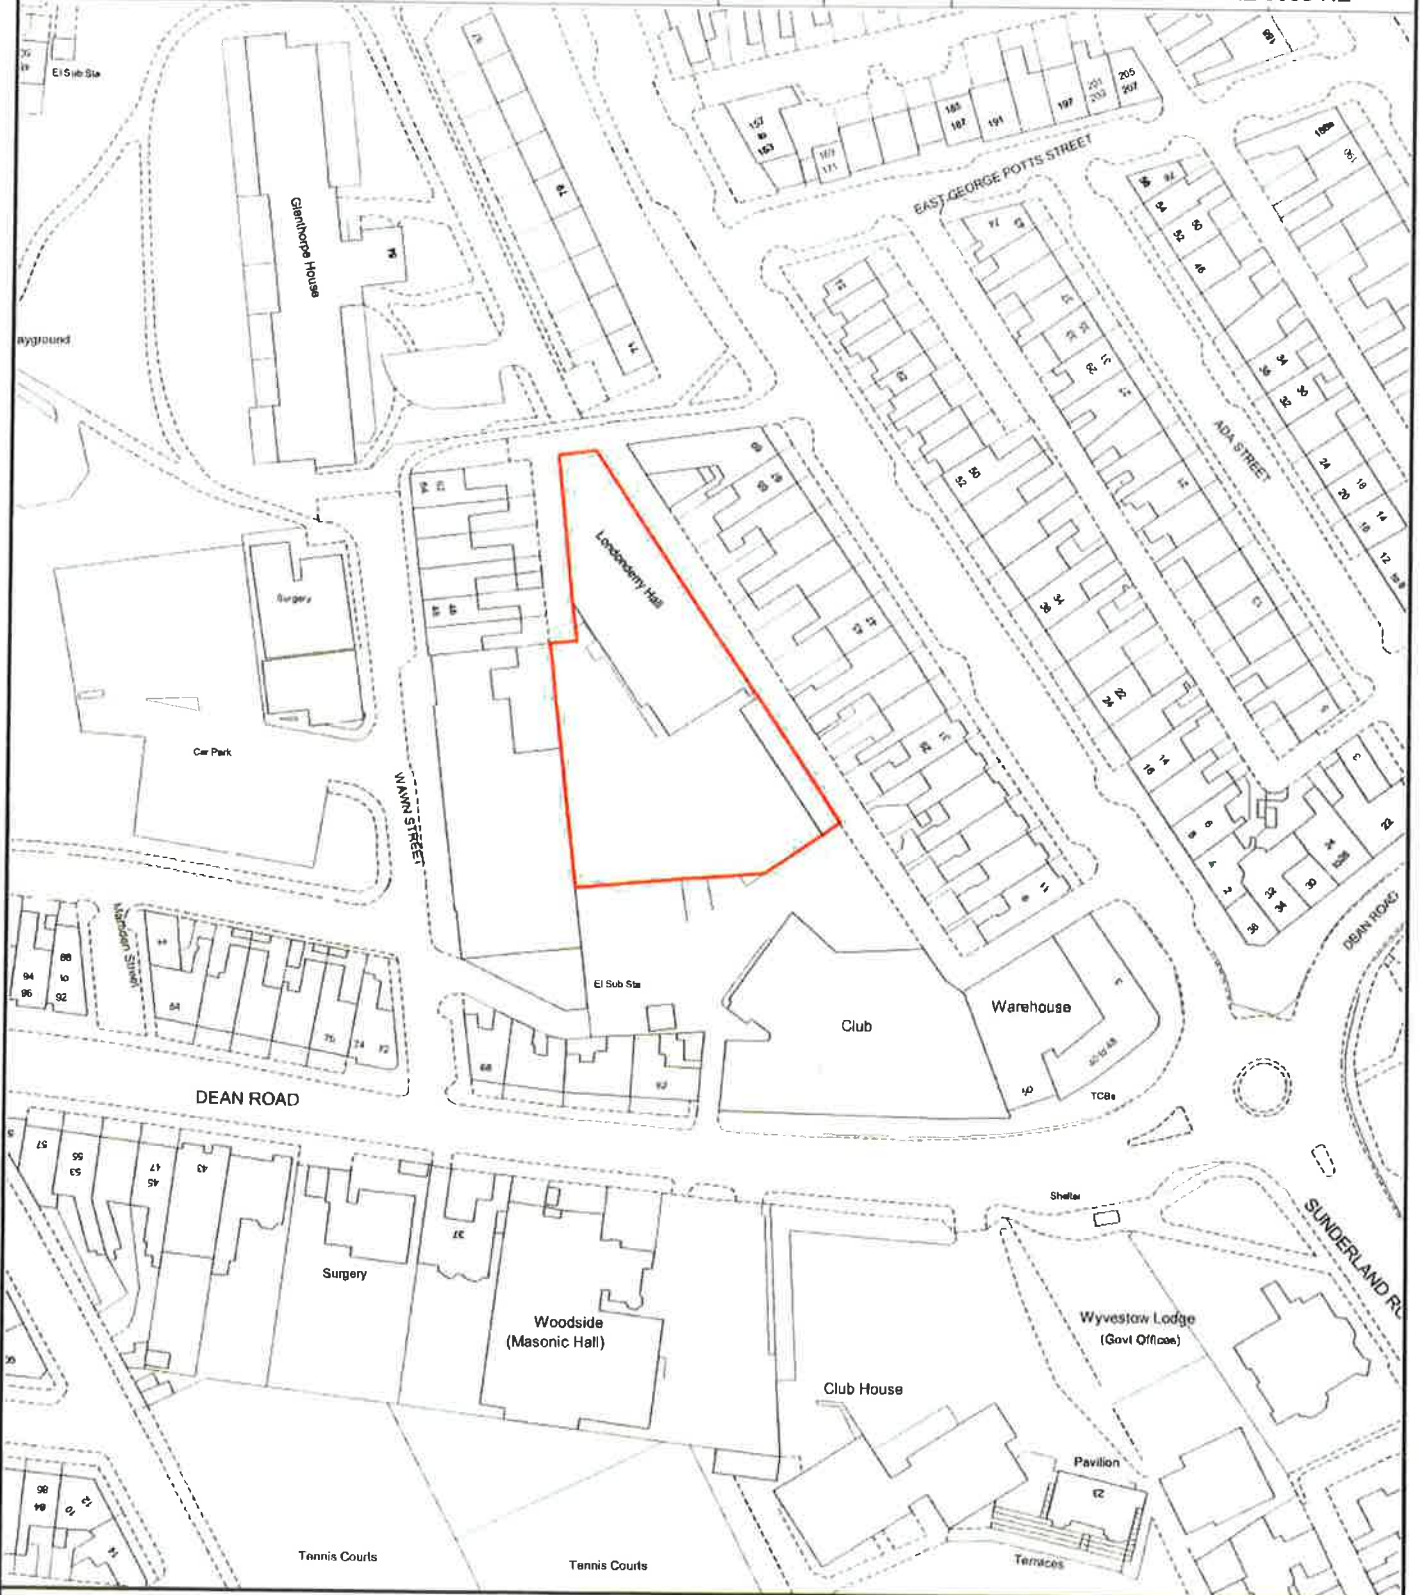

Ordnance Survey data has been reproduced from 1/1250 Ordnance Survey Maps with the permission of the Controller of H.M. Stationery Office. Crown Copyright reserved. Licence No. 100019570