




Do not scale the drawing. Use figured dimensions in all cases. Check all dimensions on site. Report any discrepancies to BH Architecture before proceeding.

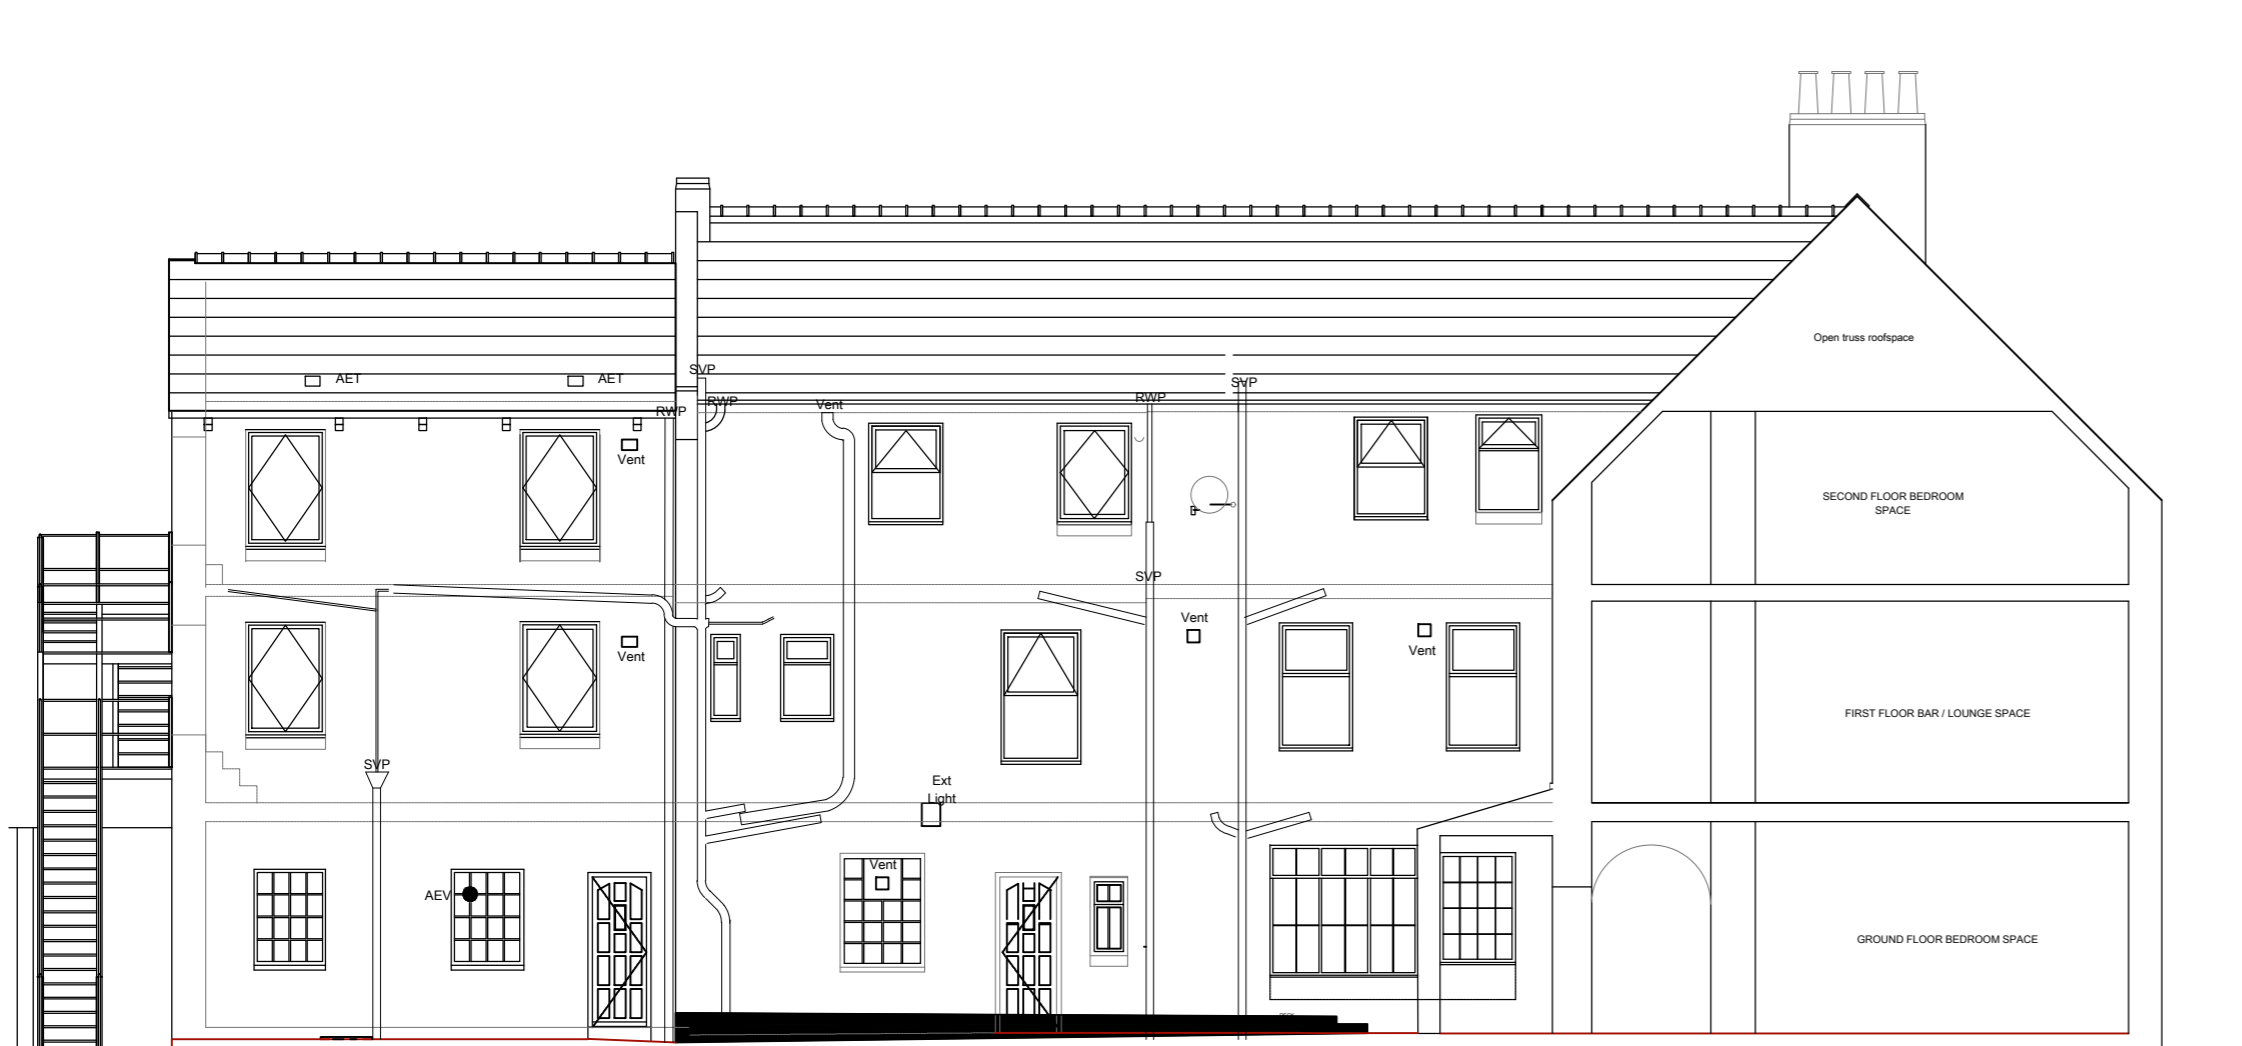


EXISTING ELEVATION A-A



EXISTING ELEVATION B-B

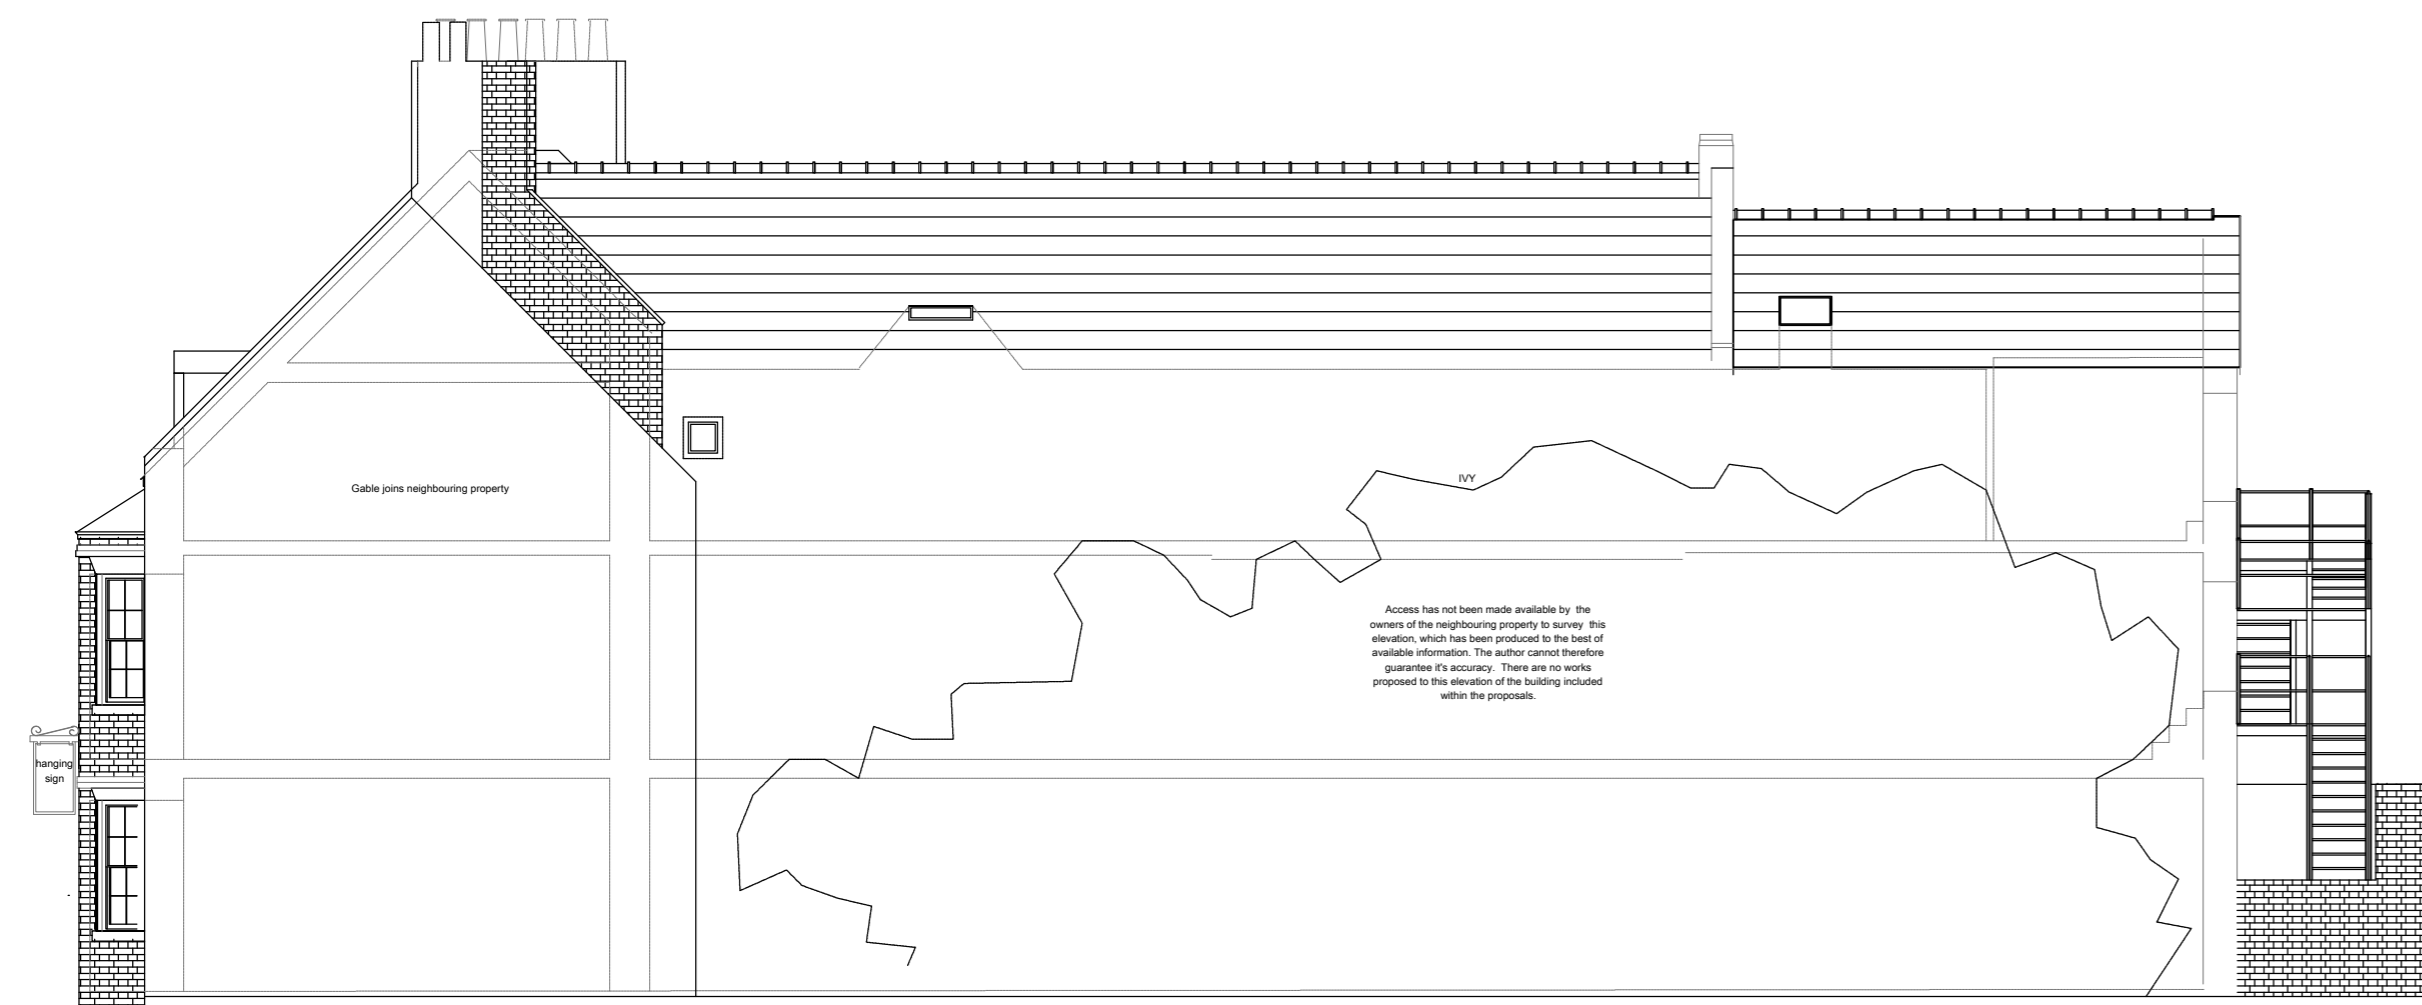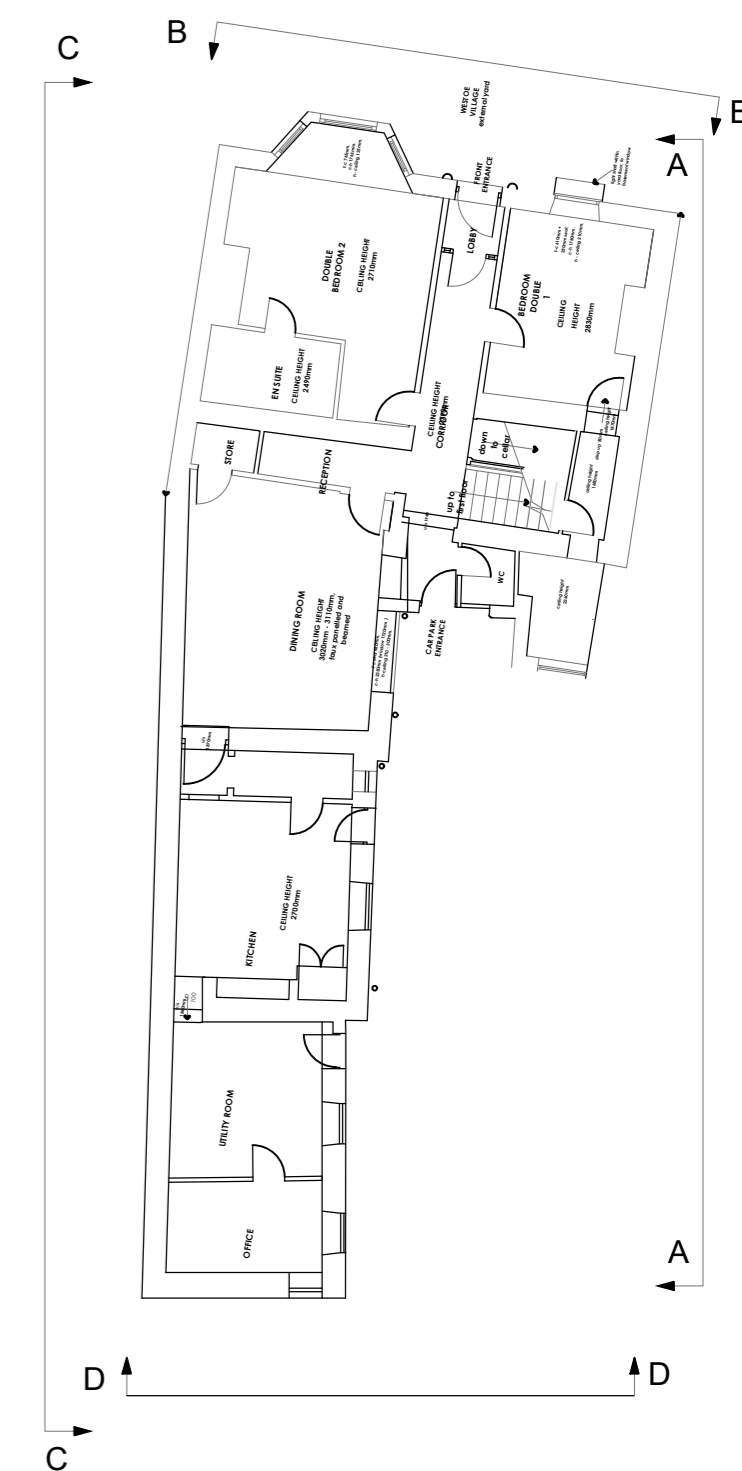

EXISTING ELEVATION C-C

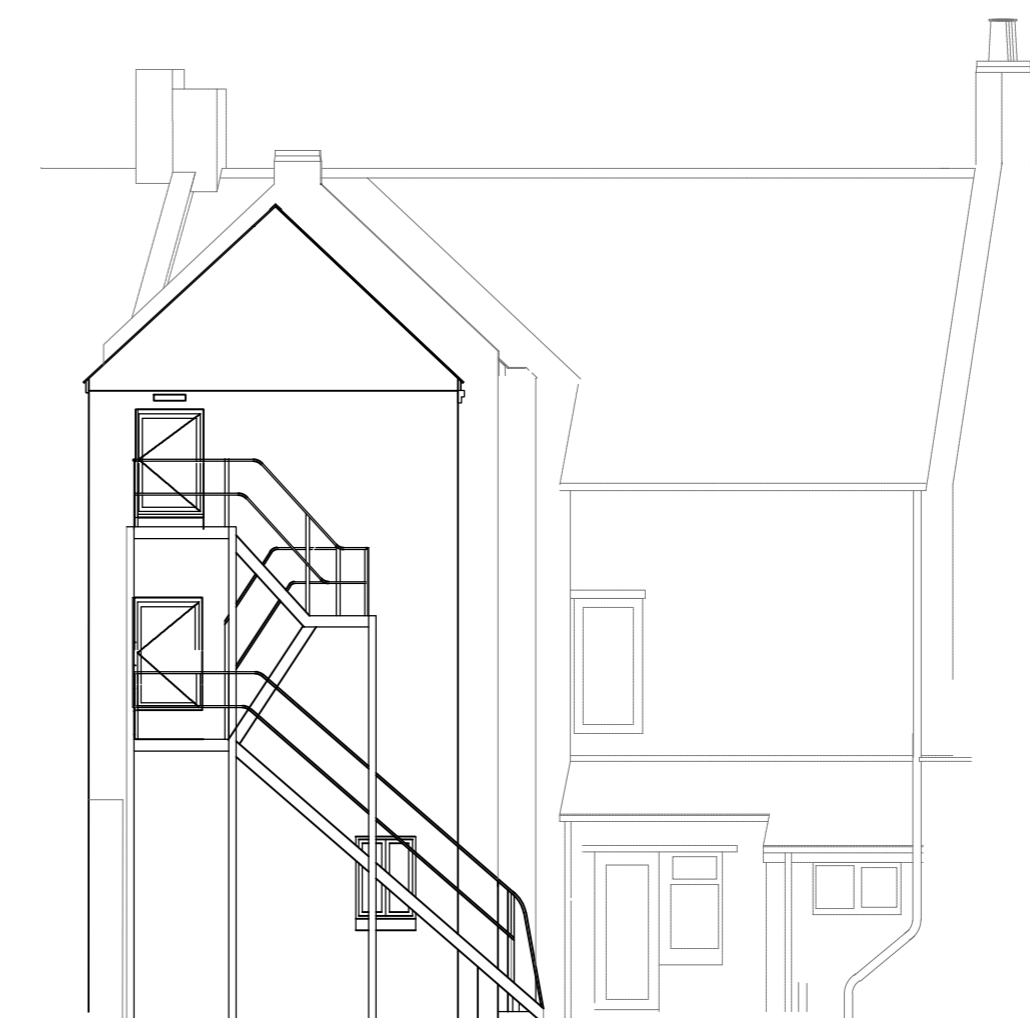

EXISTING ELEVATION D-D

Quantity	Revision	Date	Drawn By	Checked By
S4	P01.01	01.11.19	ME	DB

ELEVATIONS UPDATED TO SHOW RWP AND SVP TO ELEVATIONS

Quantity	Revision	Date	Drawn By	Checked By
[S4]	[P01]	19.08.19	GS	DB

1. FIRST ISSUE FOR PLANNING

<p>BLAKE HOPKINSON ARCHITECTURE + DESIGN</p> <p>BLAKE HOPKINSON ARCHITECTURE LLP 0C327403 NORTH SHIELDS, TYNE + WEAR - 0191 2570022 - www.bharchitecture.co.uk</p>			
<p>BHA Project No: RES736</p>			
<p>Project Name: SIR WILLIAM FOX HOTEL 5 WESTOE VILLAGE SOUTH SHIELDS</p>			
<p>Drawing Title: EXISTING ELEVATIONS</p>			
<p>Model File Name: RES736-BHA-00-ZZ-M2-A-0500</p>			
Drawn By:	GS	Date Drawn:	15/08/19
Checked By:	DB	Date Checked:	19/08/19
Scale at A2:	1:100	Suitability:	S4
		Revision:	P01.01
<p>File Name: RES736-BHA-00-ZZ-DR-A-0560</p>			
<p>© Blake Hopkinson Architecture L.L.P.</p>			