


Do not scale the drawing. Use figured dimensions in all cases. Check all dimensions on site. Report any discrepancies to BH Architecture before proceeding.

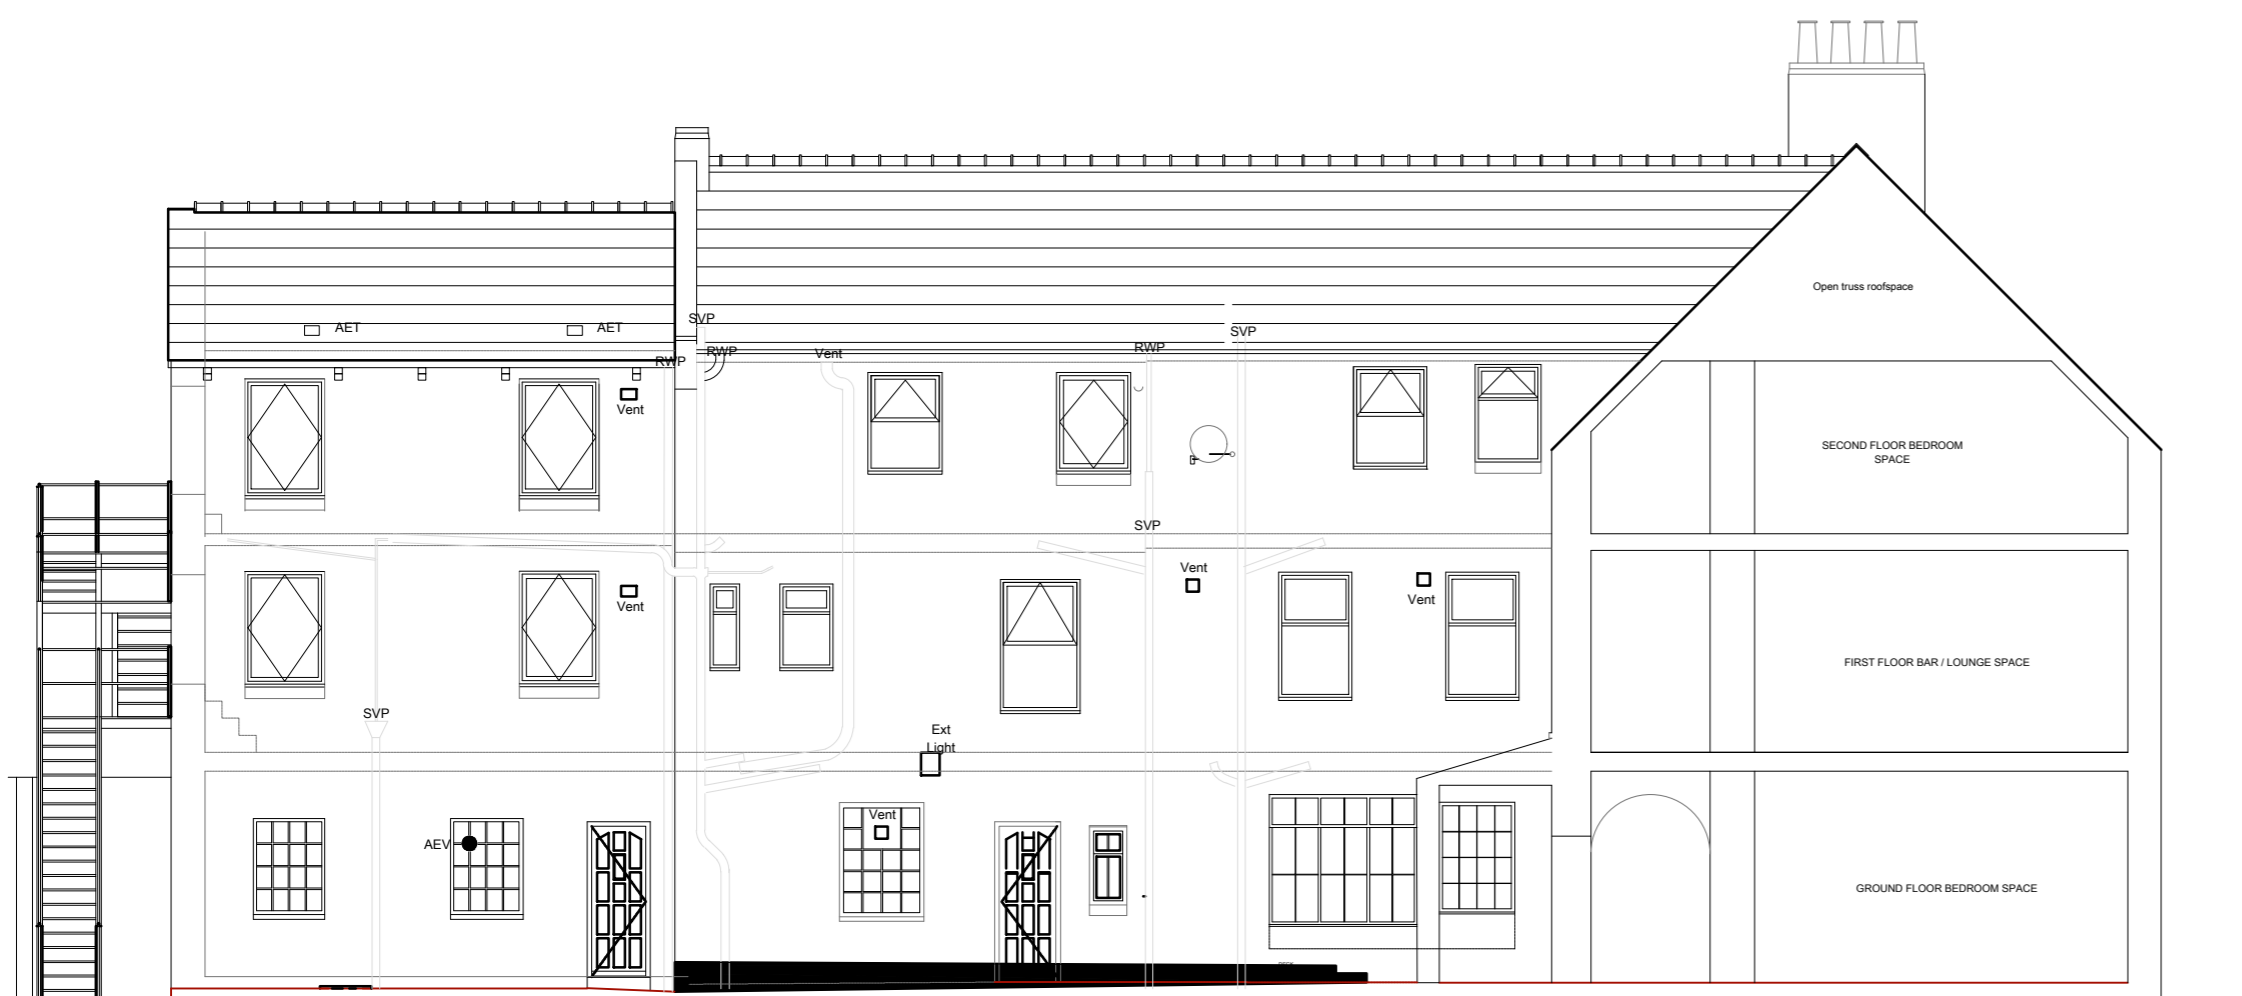

EXISTING ELEVATION A-A



EXISTING ELEVATION B-B



Subsidiarity: S4 Revision: P01.02 Date: 10.11.20 Drawn By: MW Checked By: DB

EXISTING ELEVATION B-B UPDATED

Subsidiarity: S4 Revision: P01.01 Date: 01.11.19 Drawn By: ME Checked By: DB

ELEVATIONS UPDATED TO SHOW RWP AND SVP TO ELEVATIONS

Subsidiarity: [S4] Revision: [P01] Date: 19.08.19 Drawn By: GS Checked By: DB

1. FIRST ISSUE FOR PLANNING

Revision

**BLAKE HOPKINSON**  
ARCHITECTURE  
+ DESIGN

BLAKE HOPKINSON ARCHITECTURE LLP 0C327403  
NORTH SHIELDS, TYNE + WEAR - 0191 2570022 - www.bharchitecture.co.uk

BHA Project No:  
**RES736**

Project Name:  
**SIR WILLIAM FOX HOTEL  
5 WESTOE VILLAGE  
SOUTH SHIELDS**

Drawing Title:  
**EXISTING ELEVATIONS**

Model File Name: RES736-BHA-00-ZZ-M2-A-0500


Drawn By: **GS** Date Drawn: **15/08/19**

Checked By: **DB** Date Checked: **19/08/19**


Scale at A2: **1:100** Suitability: **S4** Revision: **P01.02**

File Name:  
**RES736-BHA-00-ZZ-DR-A-0560**

© Blake Hopkinson Architecture L.L.P.

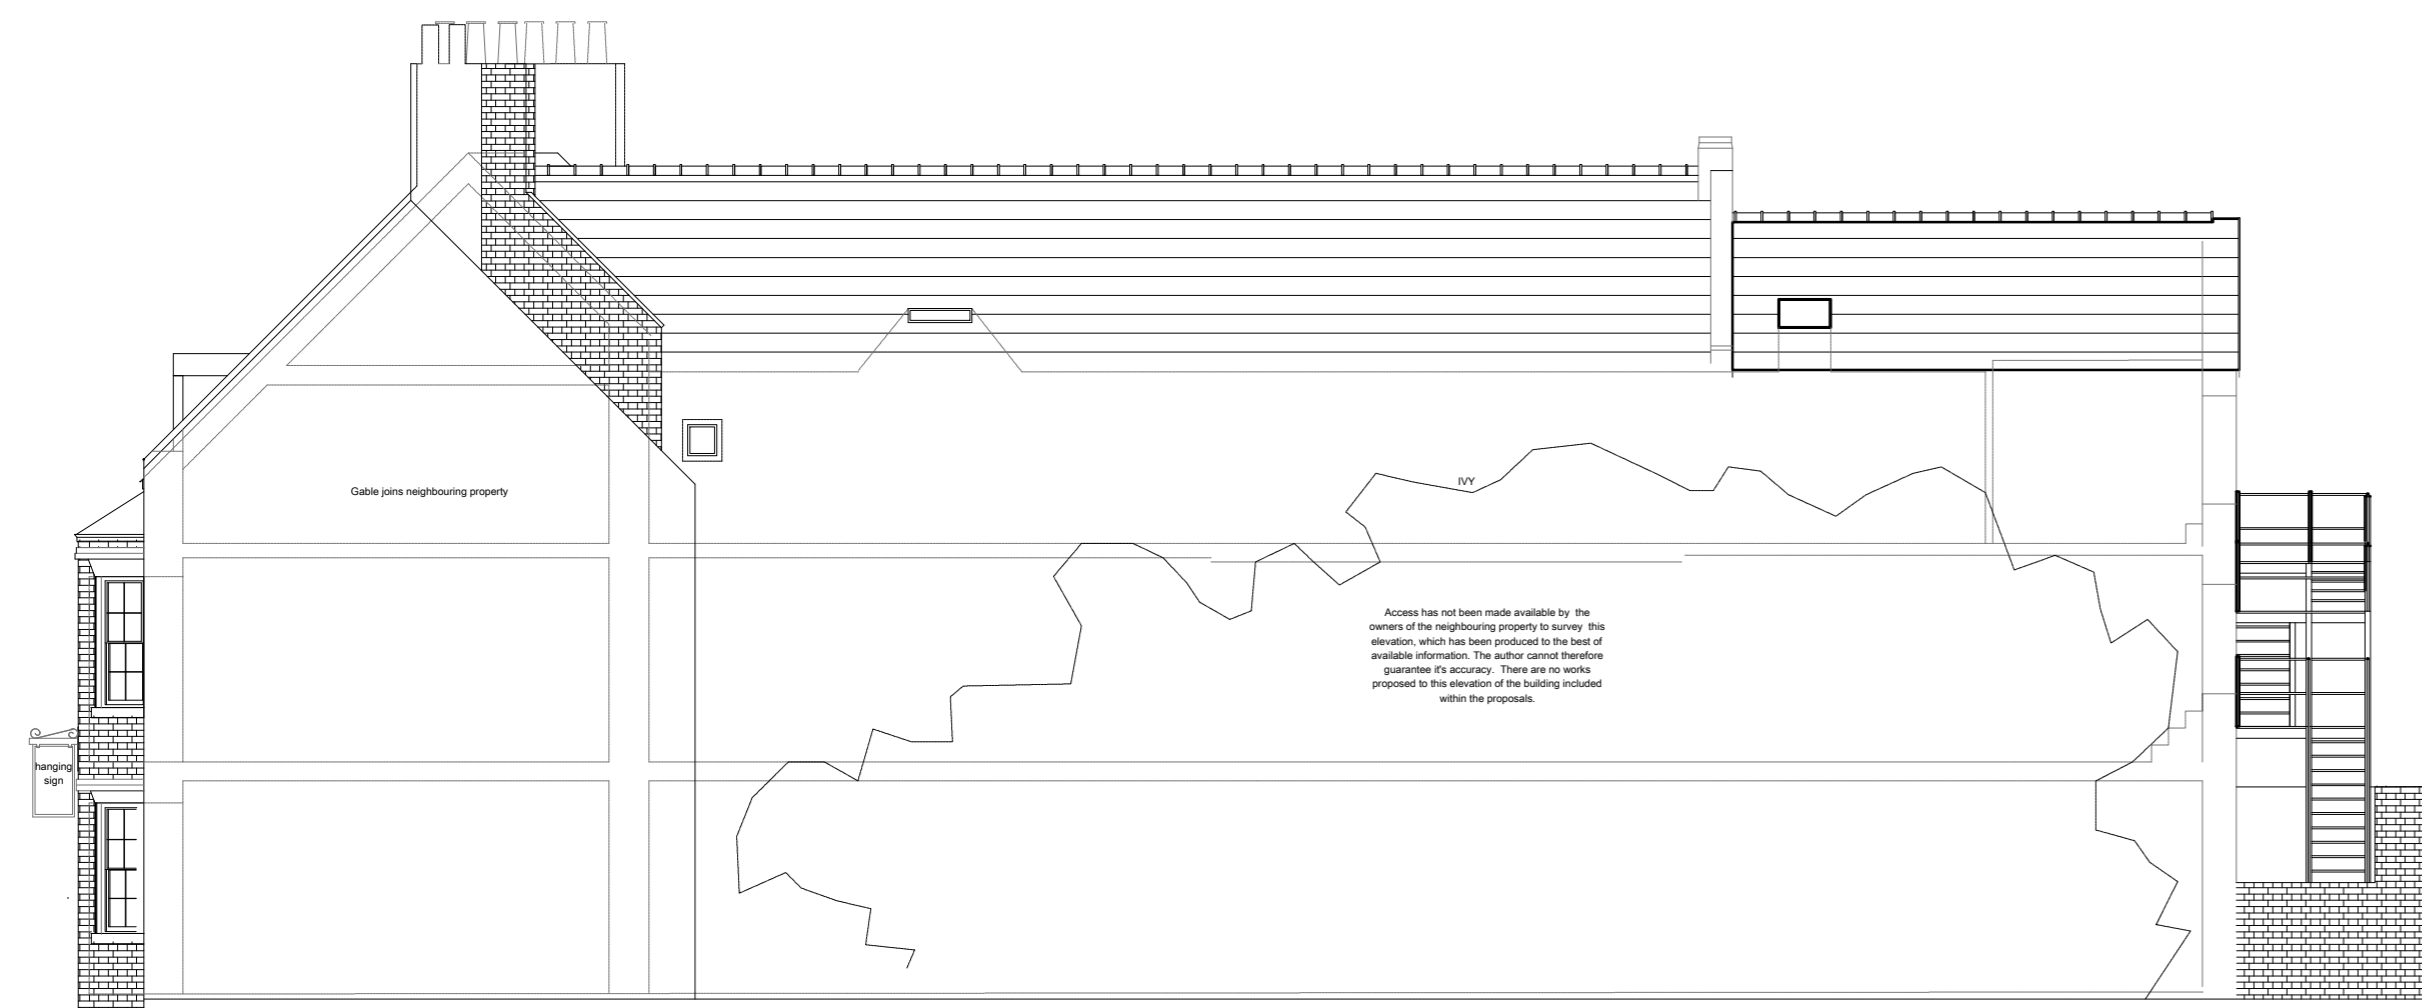

EXISTING ELEVATION C-C

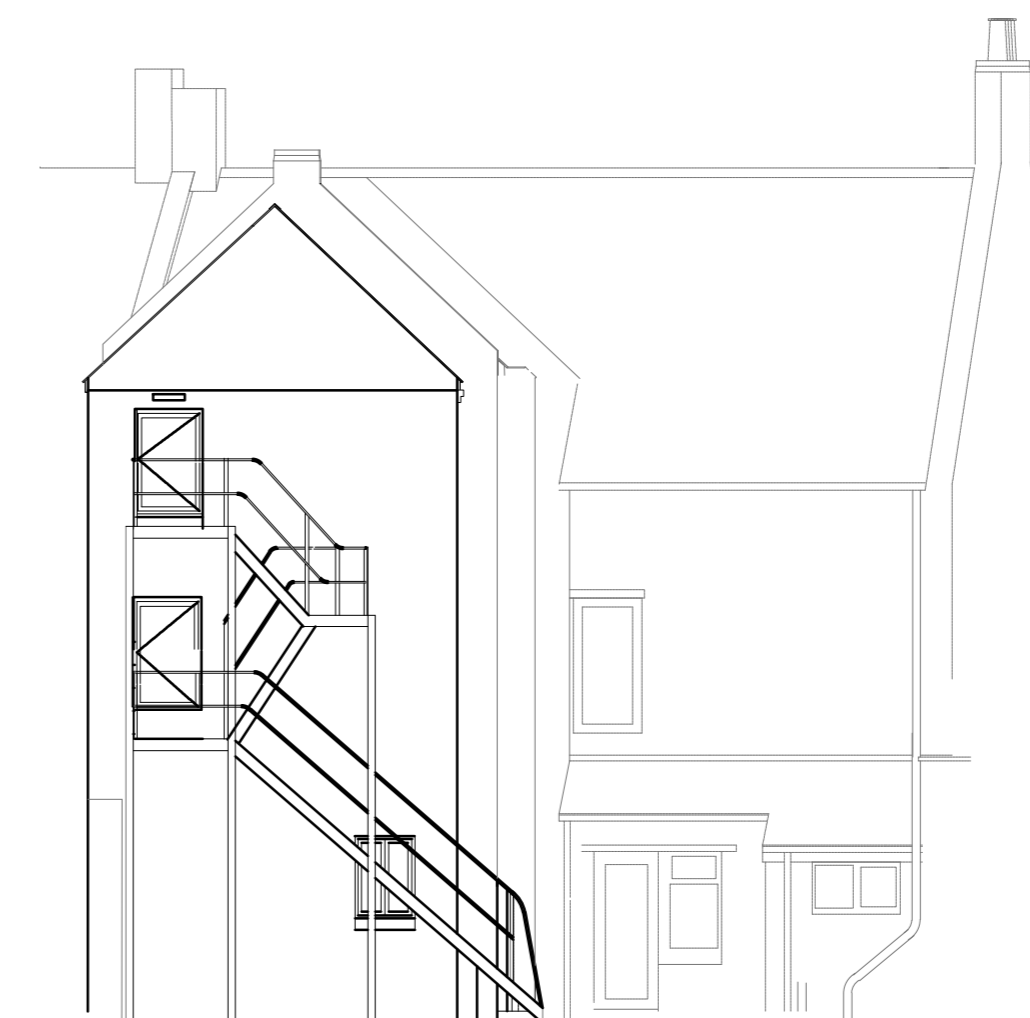

EXISTING ELEVATION D-D