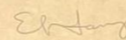


DEPARTMENT OF TRANSPORT
1997

TRANSPORT AND WORKS ACT 1992
THE TYNE AND WEAR PASSENGER TRANSPORT (SUNDERLAND) ORDER
PLANS AND SECTIONS

I, Ellis Harvey, being duly authorised for the purpose, certify
that these are true copies of "the deposited plans" and "the
deposited sections" referred to in article 2 of the Tyne and
Wear Passenger Transport (Sunderland) Order 1998.


10 June 1999

TWA PROCESSING
UNIT

SHERWOOD & Co.
35 Great Peter Street
Westminster
London
SW1P 3LR

Parliamentary Agents and Solicitors

TYNE AND WEAR
PASSENGER TRANSPORT EXECUTIVE
Cuthbert House
All Saints
Newcastle Upon Tyne
NE1 2DA

G. Brindle: Secretary and Legal Director

HYDER CONSULTING Ltd.
Aston Cross
Rocky Lane
Aston
Birmingham
B6 5RQ
Consulting Engineers

TWE1000/PO/000/B

DEPARTMENT OF TRANSPORT
1997

TRANSPORT AND WORKS ACT 1992
THE TYNE AND WEAR PASSENGER TRANSPORT (SUNDERLAND) ORDER
PLANS AND SECTIONS

SHERWOOD & Co.
35 Great Peter Street
Westminster
London
SW1P 3LR

Parliamentary Agents and Solicitors

TYNE AND WEAR
PASSENGER TRANSPORT EXECUTIVE
Cuthbert House
All Saints
Newcastle Upon Tyne
NE1 2DA

G. Brindle: Secretary and Legal Director

HYDER CONSULTING Ltd.
Aston Cross
Rocky Lane
Aston
Birmingham
B6 5RQ
Consulting Engineers

TWE1000/PO/000/8

THE TYNE AND WEAR PASSENGER TRANSPORT (SUNDERLAND) ORDER PLANS AND SECTIONS : CONTENTS

Sheet No. 1	WORKS Nos. 1A, 1B, 1C & 1D (RAILWAYS) EXISTING RAILWAY	Sheet No. 16	ADDITIONAL LAND (ROKER STATION) EXISTING RAILWAY
Sheet No. 2	WORK No.2 (BRIDGE WORKS) EXISTING RAILWAY	Sheet No. 17	WORKS Nos. 7A & 7B (NEW ROADS) WORK No. 8 (RAILWAY) ADDITIONAL LAND (MONKWEARMOUTH STATION) EXISTING RAILWAY
Sheet No. 3	WORK No.3 (BRIDGE WORKS) EXISTING RAILWAY	Sheet No. 18	WORK No. 9 (RAILWAY) EXISTING RAILWAY
Sheet No. 4	EXISTING RAILWAY	Sheet No. 19	WORK No. 9 (RAILWAY) WORKS Nos. 9A, 9B, & 9C (FOOTBRIDGES)
Sheet No. 5	ADDITIONAL LAND (FELLGATE STATION) EXISTING RAILWAY	Sheet No. 20	WORKS Nos. 9 & 10 (RAILWAYS) WORK No. 9D (BRIDGE AND ROAD WORKS) WORK No. 9E (FOOTBRIDGE)
Sheet Nos. 6 & 7	WORK No.4 (ACCESS ROAD) ADDITIONAL LAND (BROCKLEY WHINS STATION) EXISTING RAILWAY	Sheet No. 21	WORK No. 10 (RAILWAY) WORK No. 10A (ACCESS ROAD) WORK No. 10B (FOOTBRIDGE)
Sheet Nos. 8 & 9	EXISTING RAILWAY	Sheet No. 22	WORK No. 10 (RAILWAY)
Sheet No. 10	WORK No.4A (ROAD IMPROVEMENT) ADDITIONAL LAND (EAST BOLDON STATION) EXISTING RAILWAY	Sheet No. 23	WORK No. 10 (RAILWAY) WORK No. 10C (FOOTBRIDGE)
Sheet Nos. 11 & 12	EXISTING RAILWAY	Sheet No. 24	WORK No. 10 (RAILWAY)
Sheet No. 13	WORK No.5 (BRIDGE WORKS) ADDITIONAL LAND (NEWCASTLE ROAD) EXISTING RAILWAY	Sheet No. 25	SECTIONS WORKS Nos. 1A, 1B, 1C & 1D
Sheet No. 14	WORK No. 6 (BRIDGE WORKS) ADDITIONAL LAND (SEABURN STATION) EXISTING RAILWAY	Sheet No. 26	SECTIONS WORKS Nos. 2, 3, 4, 4A, 5, 6, 7A, 7B & 8
Sheet No. 15	EXISTING RAILWAY	Sheet No. 27	SECTIONS WORKS Nos. 9A, 9B, 9C, 9D, 9E, 10A, 10B & 10C
		Sheet Nos. 28,29,30 & 31	MISCELLANEOUS SECTIONS

SHEET NO. & GRID REFERENCES (BY SHEET)	
Sheet	1:000
Sheet	1:2500
Sheet	1:5000
Sheet	1:10000



SOUTH SHIELDS

DEPARTMENT OF TRANSPORT
1997

THE TYNE AND WEAR PASSENGER TRANSPORT (SUNDERLAND) ORDER

KEY PLAN

SCALE 1:25000

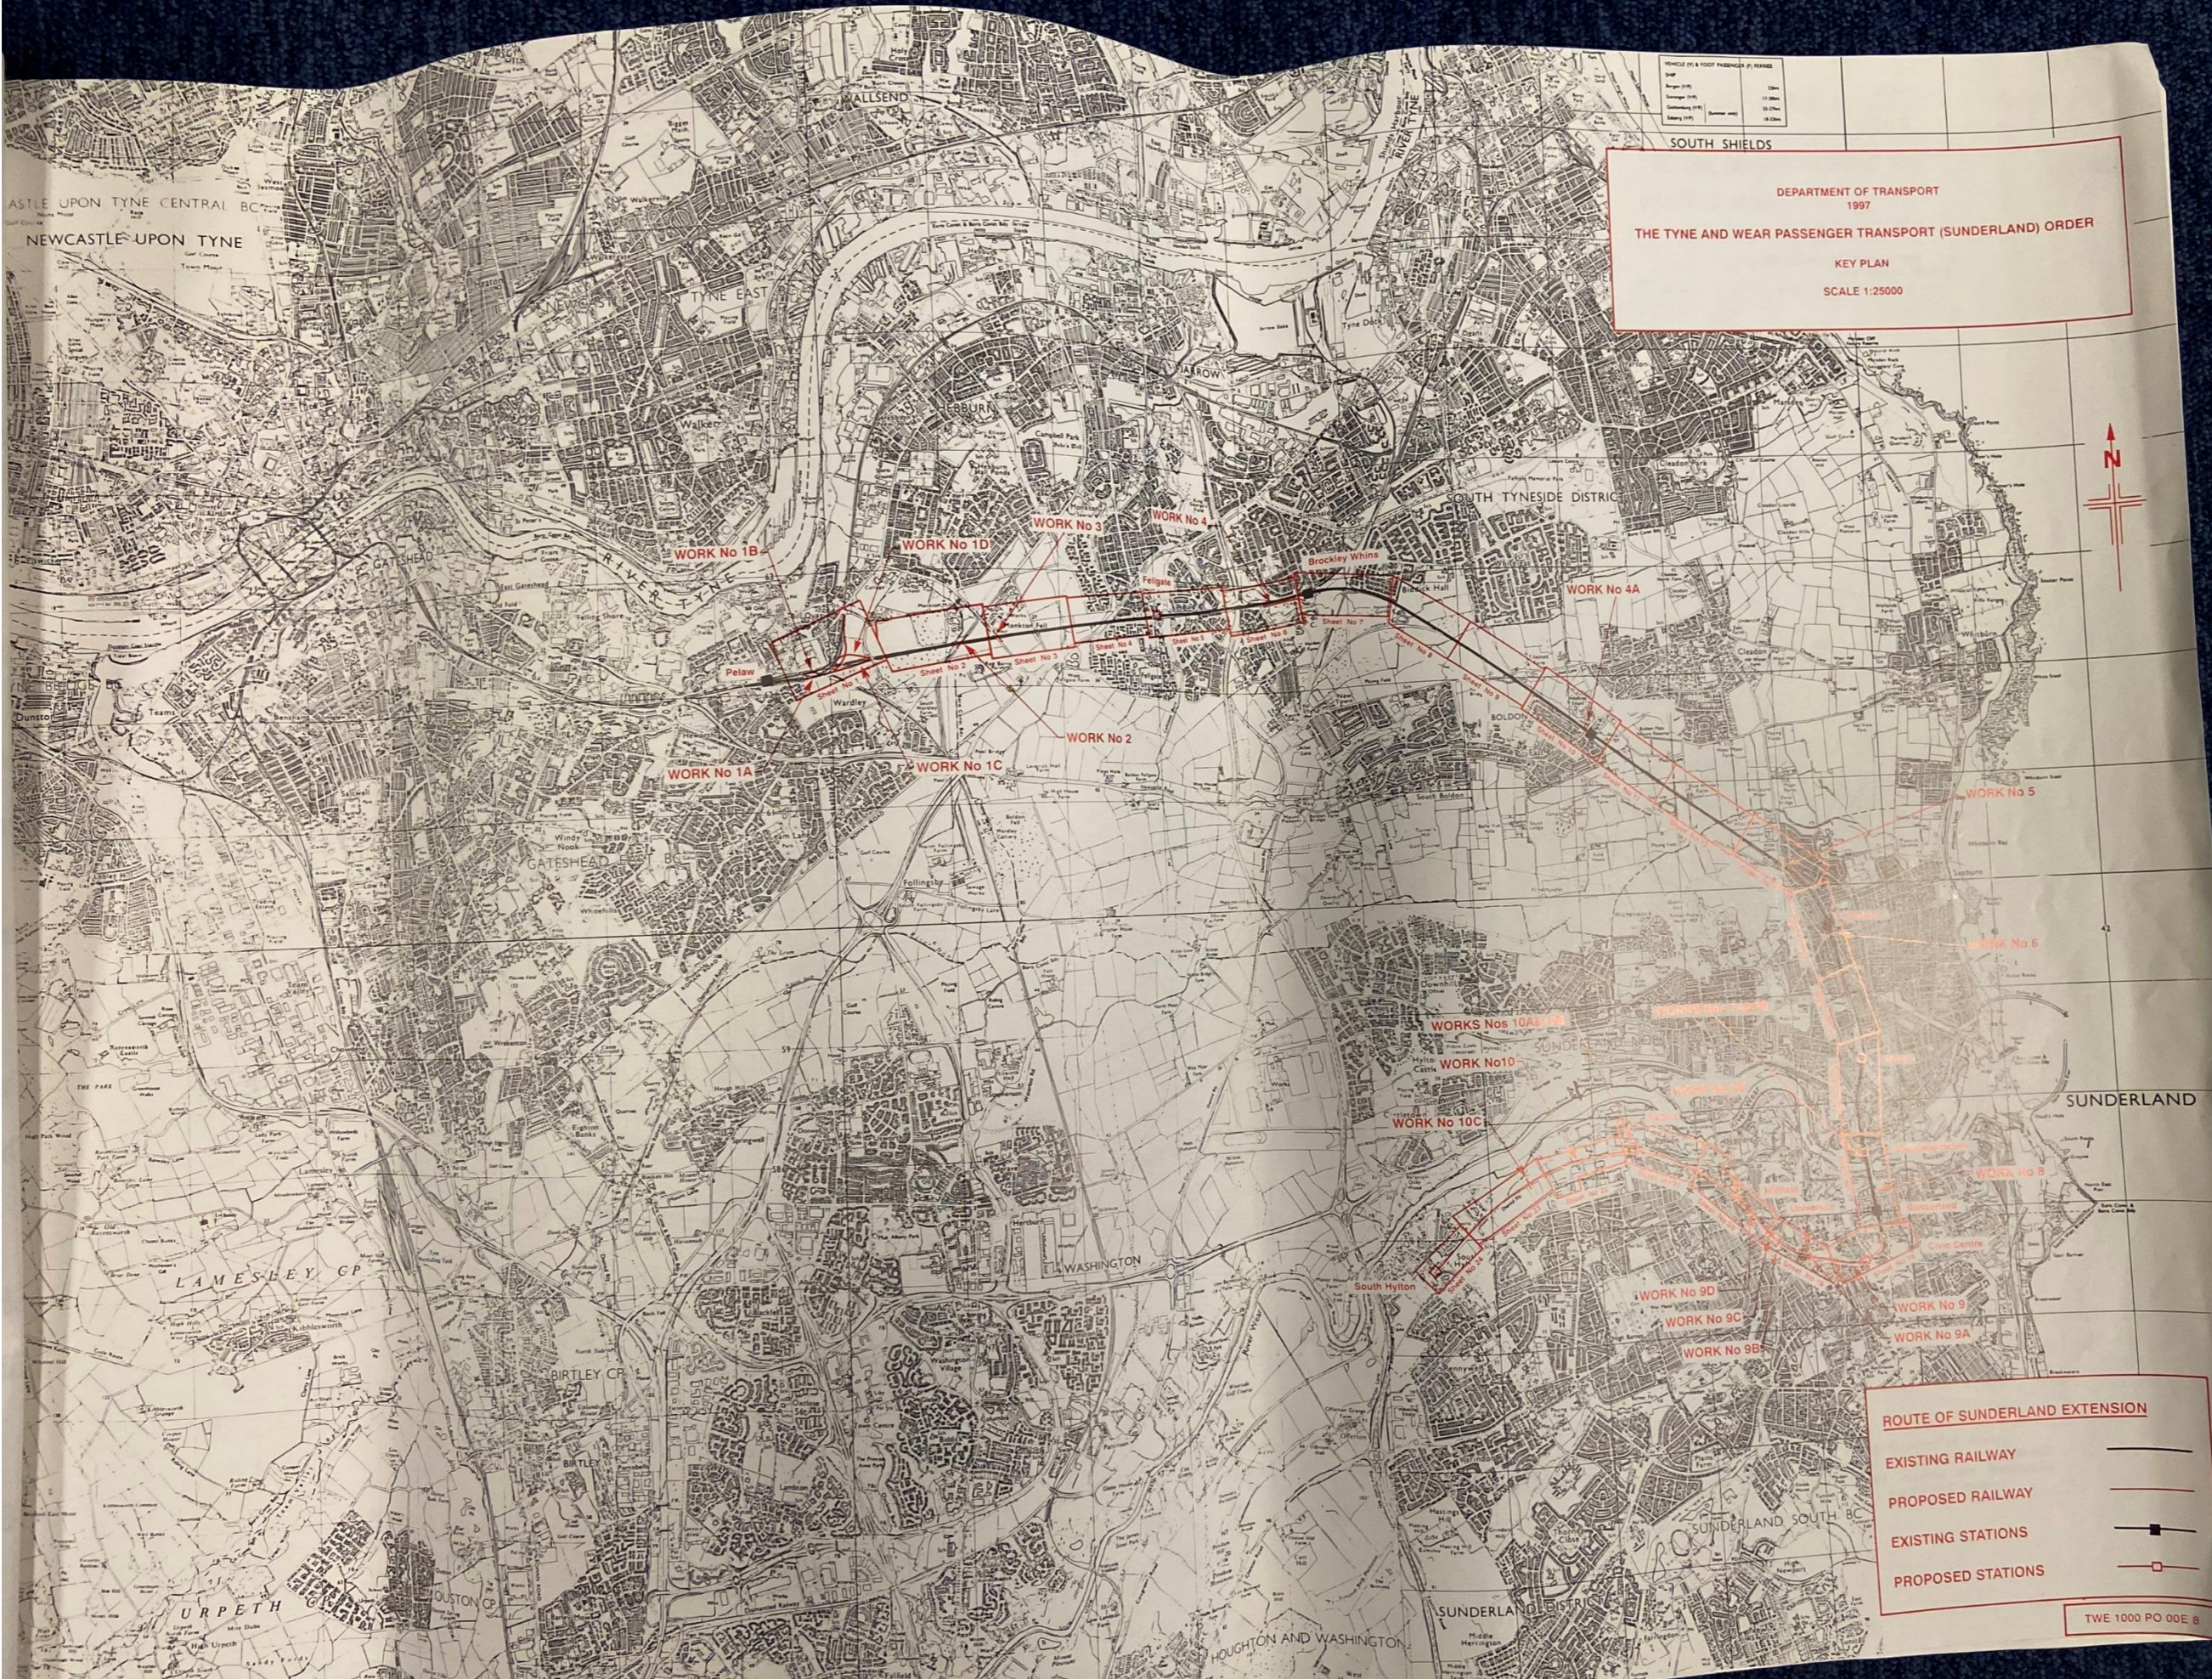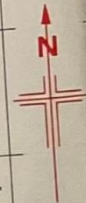

ROUTE OF SUNDERLAND EXTENSION


EXISTING RAILWAY ———

PROPOSED RAILWAY ———

EXISTING STATIONS —■—

PROPOSED STATIONS —□—

TWE 1000 PO 00E 8

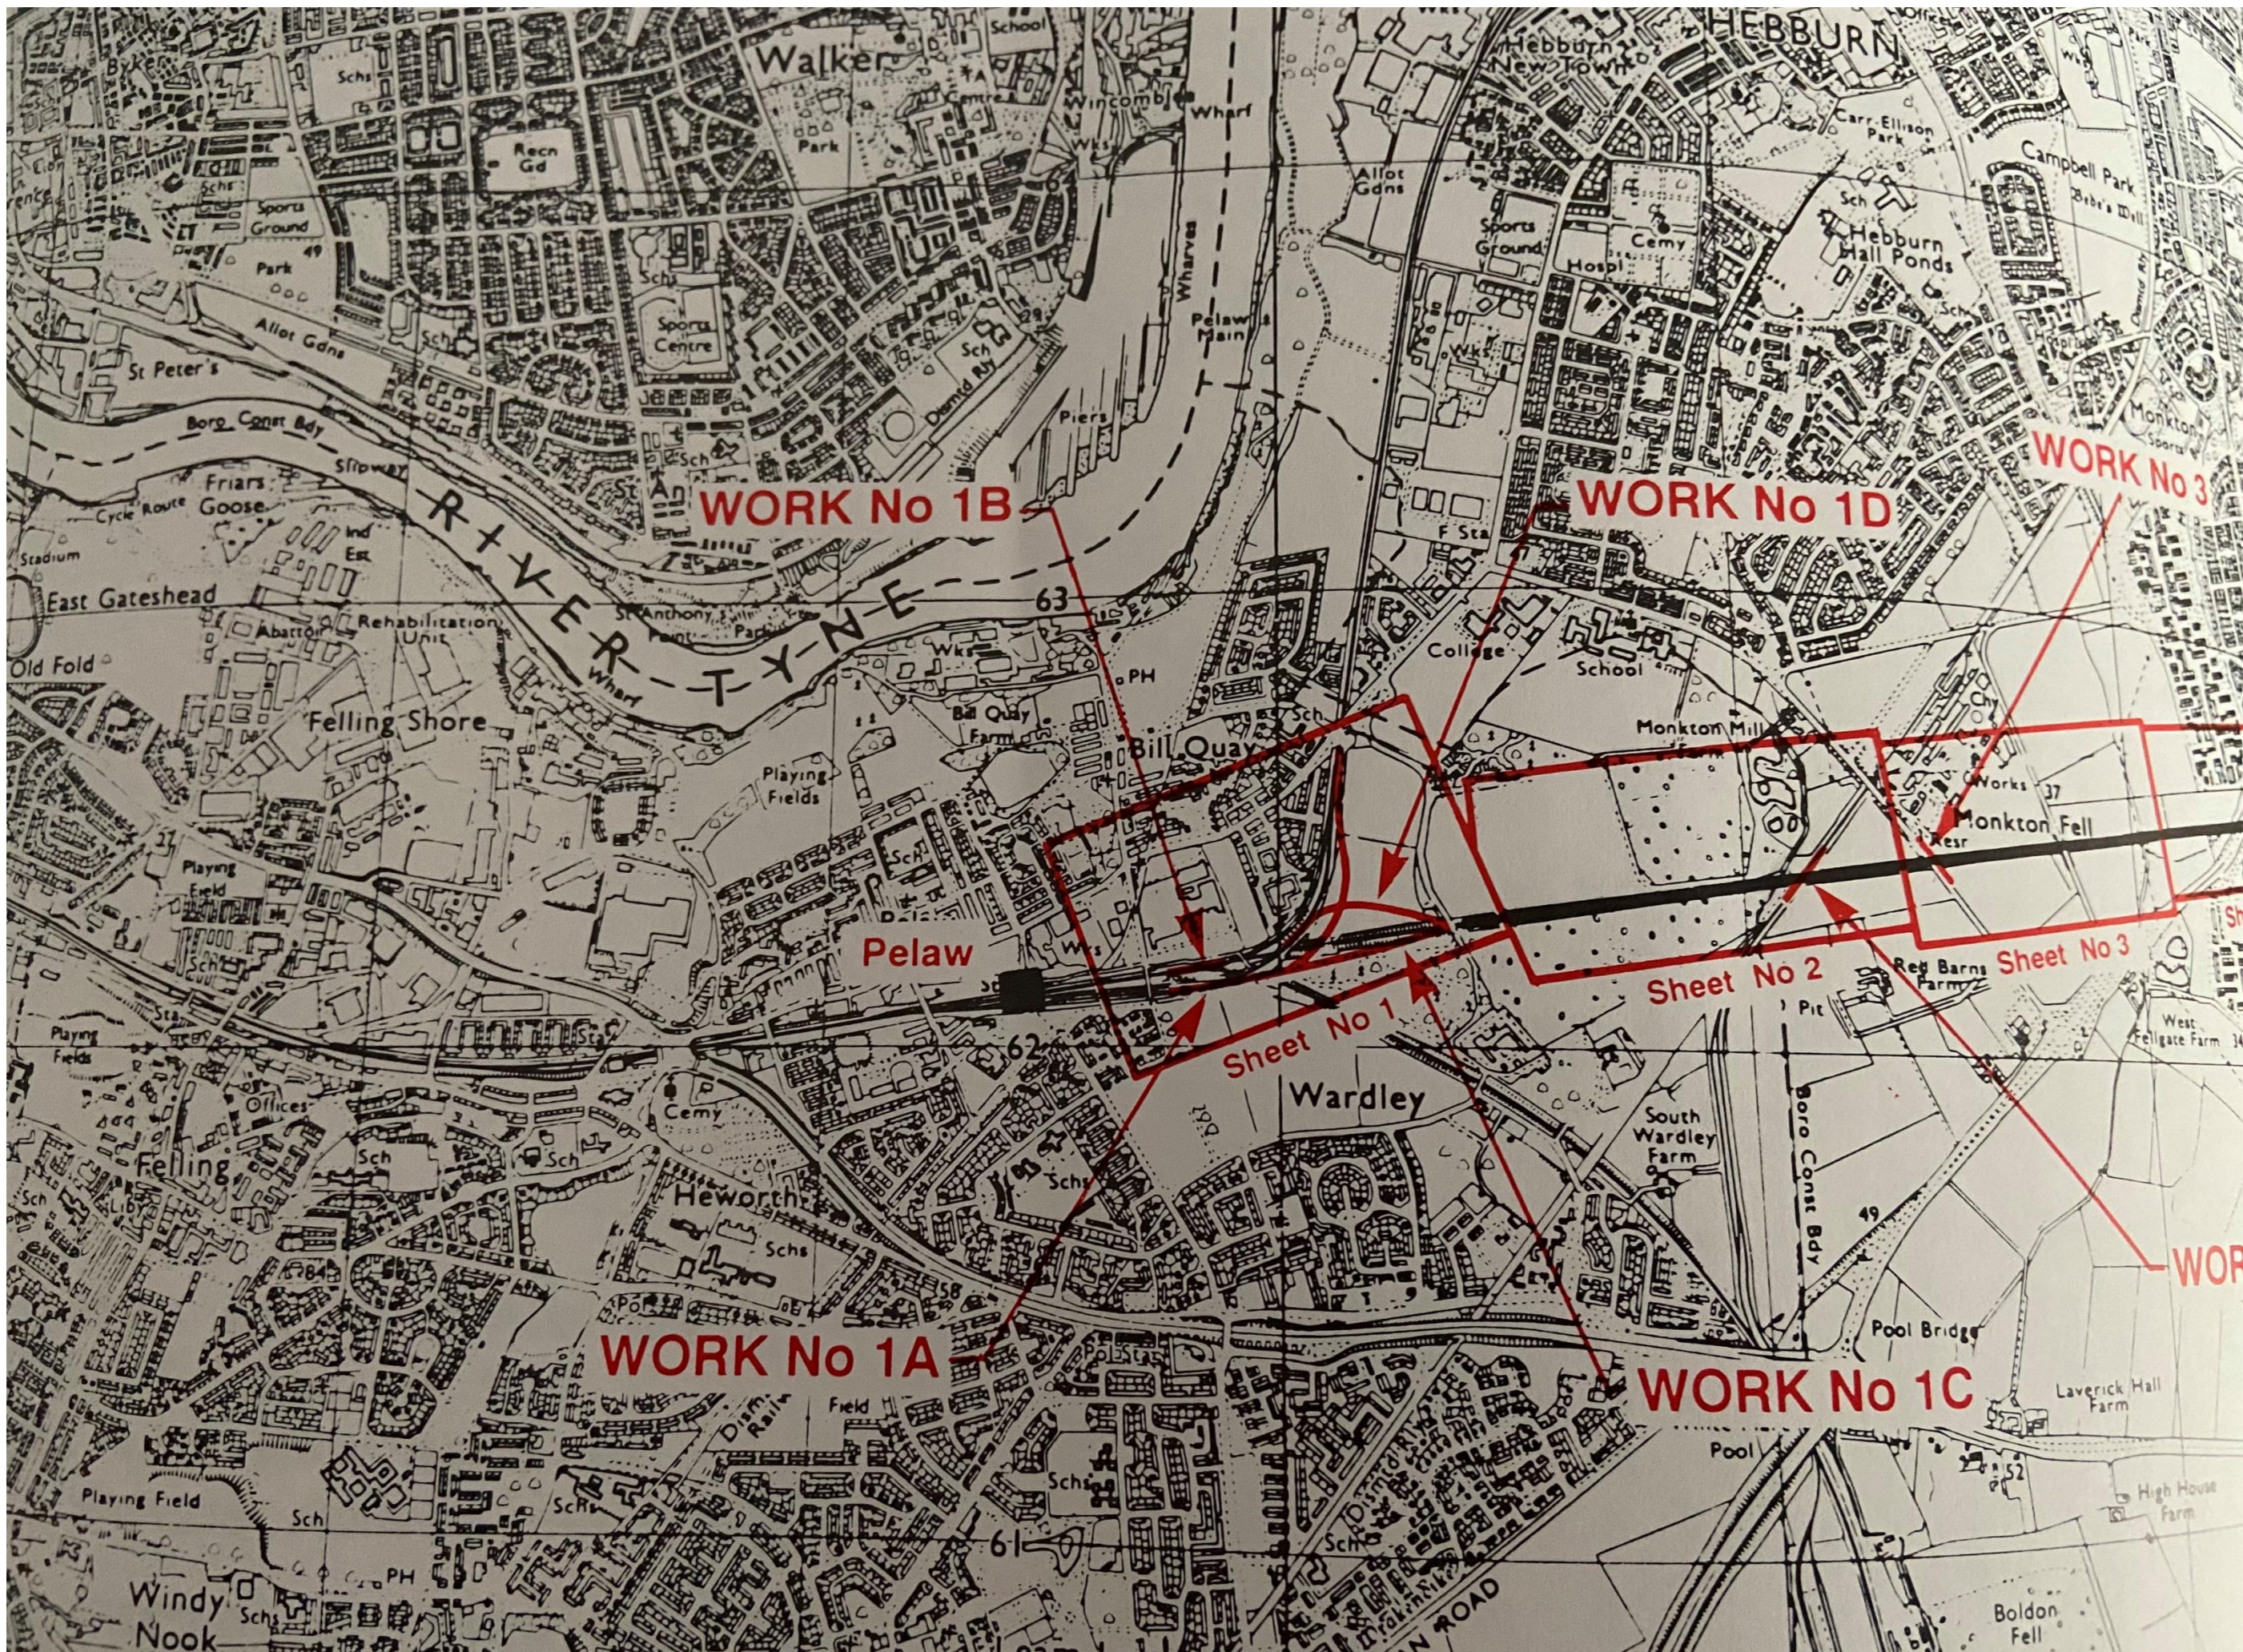

WORK No 1B

WORK No 1D

WORK No 3

Pelaw

Sheet No 1

Sheet No 2

Sheet No 3

WORK

WORK No 1A

WORK No 1C

Walker

HEBBURN

RIVER TYNE

Wardley

East Gateshead

Felling Shore

Bill Quay

Monkton Mill

Monkton Fell

Felling

Heworth

South Wardley Farm

Pool Bridge

Laverick Hall Farm

Windy Nook

Boldon Fell


METROPOLITAN BOROUGH OF GATESHEAD PLAN

DEPARTMENT OF
1997
THE TYNE AND WEAR PASSENGER TRANSPORT
WORKS Nos. 1A, 1B, 1C
EXISTING RAILWAYS
For Sections of Works Nos. 1A, 1B, 1C
see Sheet No. 2

SHEET No. 2


RT

AND) ORDER

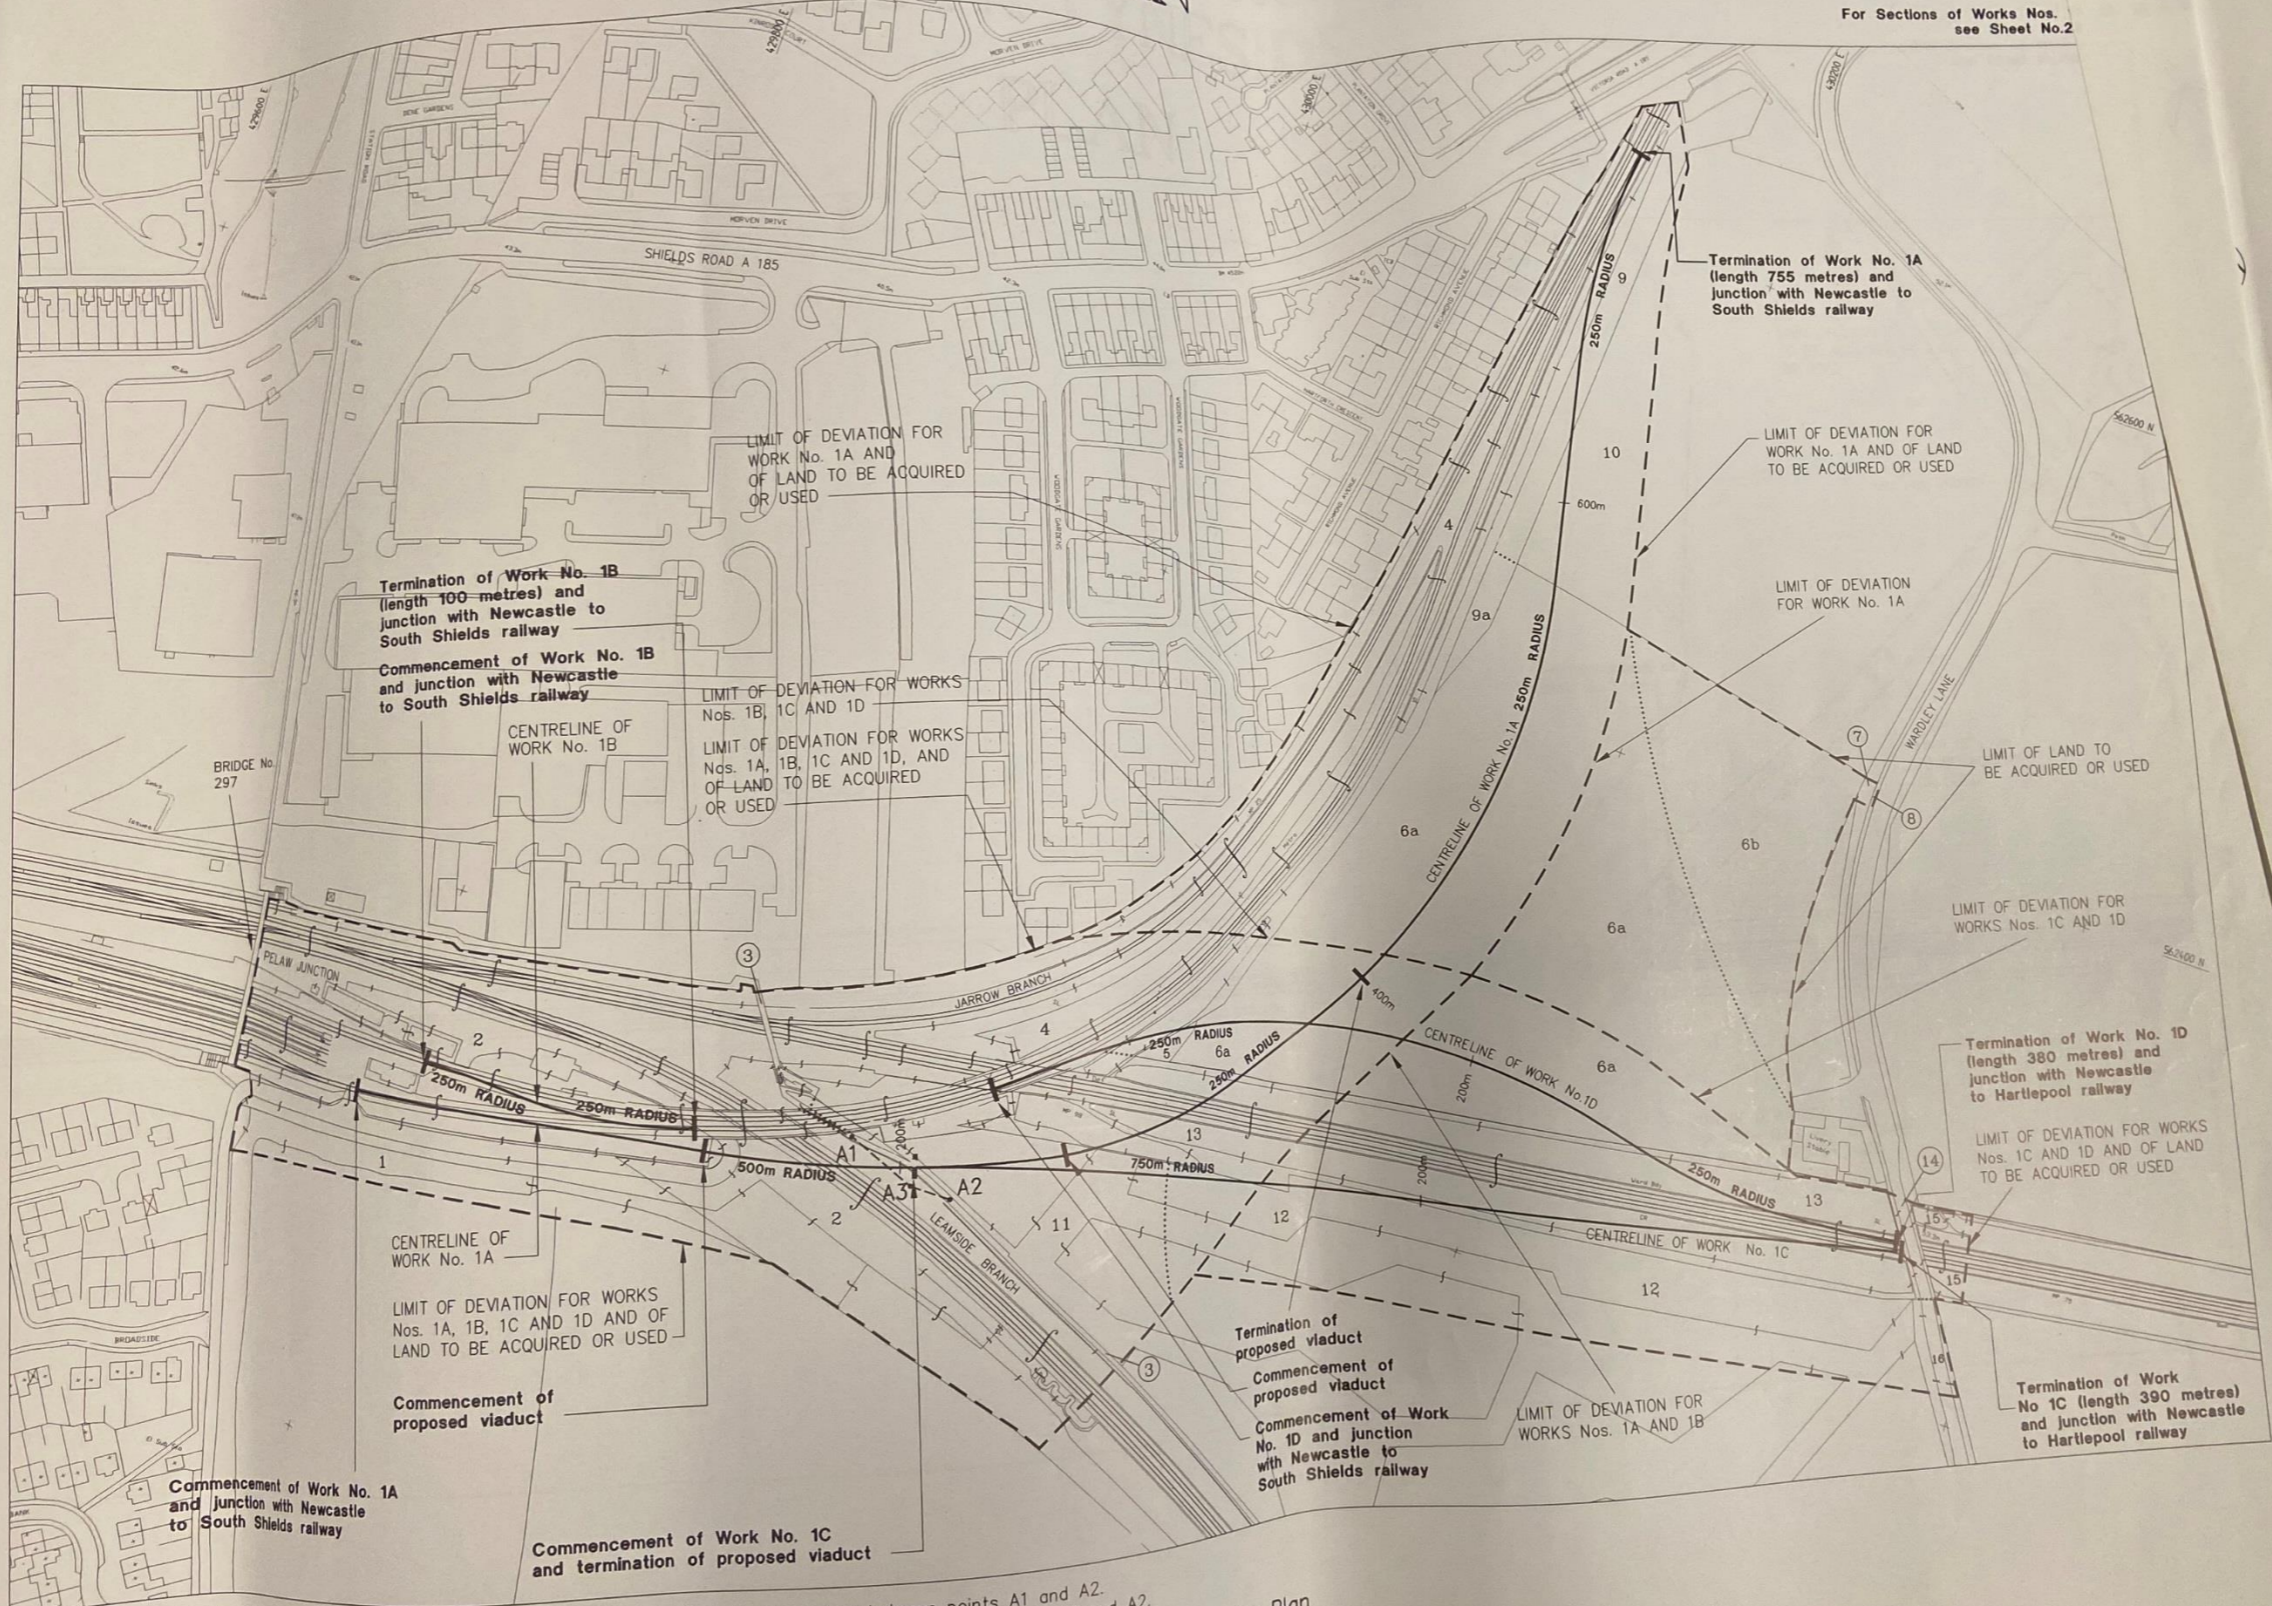

PUBLIC FOOTPATH TO
MANOR GARDENS, WARDLEY.

Footpath to be stopped up between points A1 and A2.
New footpath to be provided between points A1, A3 and A2.

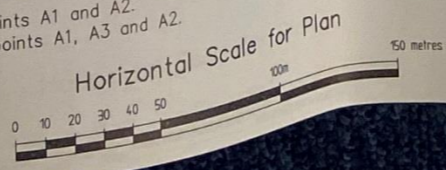

TWE1000/PO/001/8

This drawing has been based upon
surveying and reproduced by Hyder Consulting Ltd.
in permission of the Controller of Her Majesty's Stationery
Office. Any unauthorised reproduction infringes Crown Copyright
and may lead to prosecution or Civil Proceedings.
Copyright Reserved. Licence No. 813400