



A

A

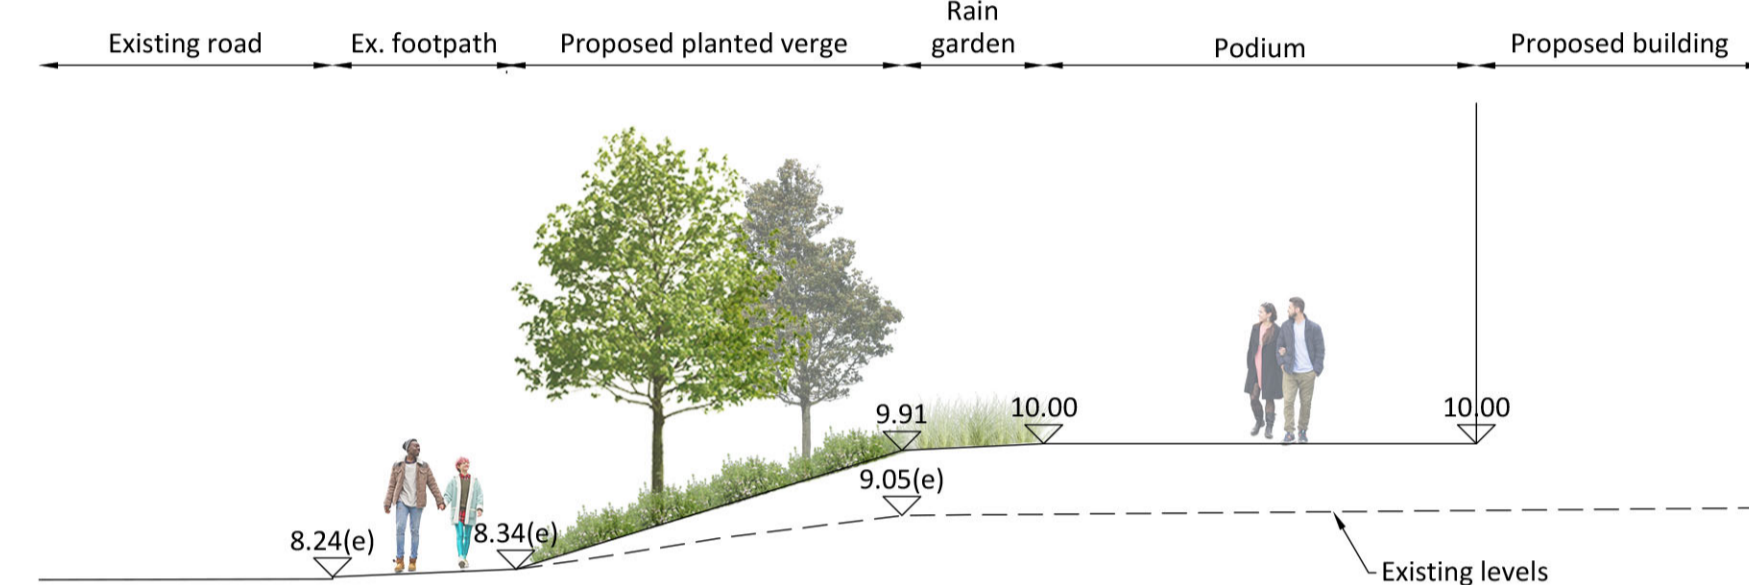


B

B

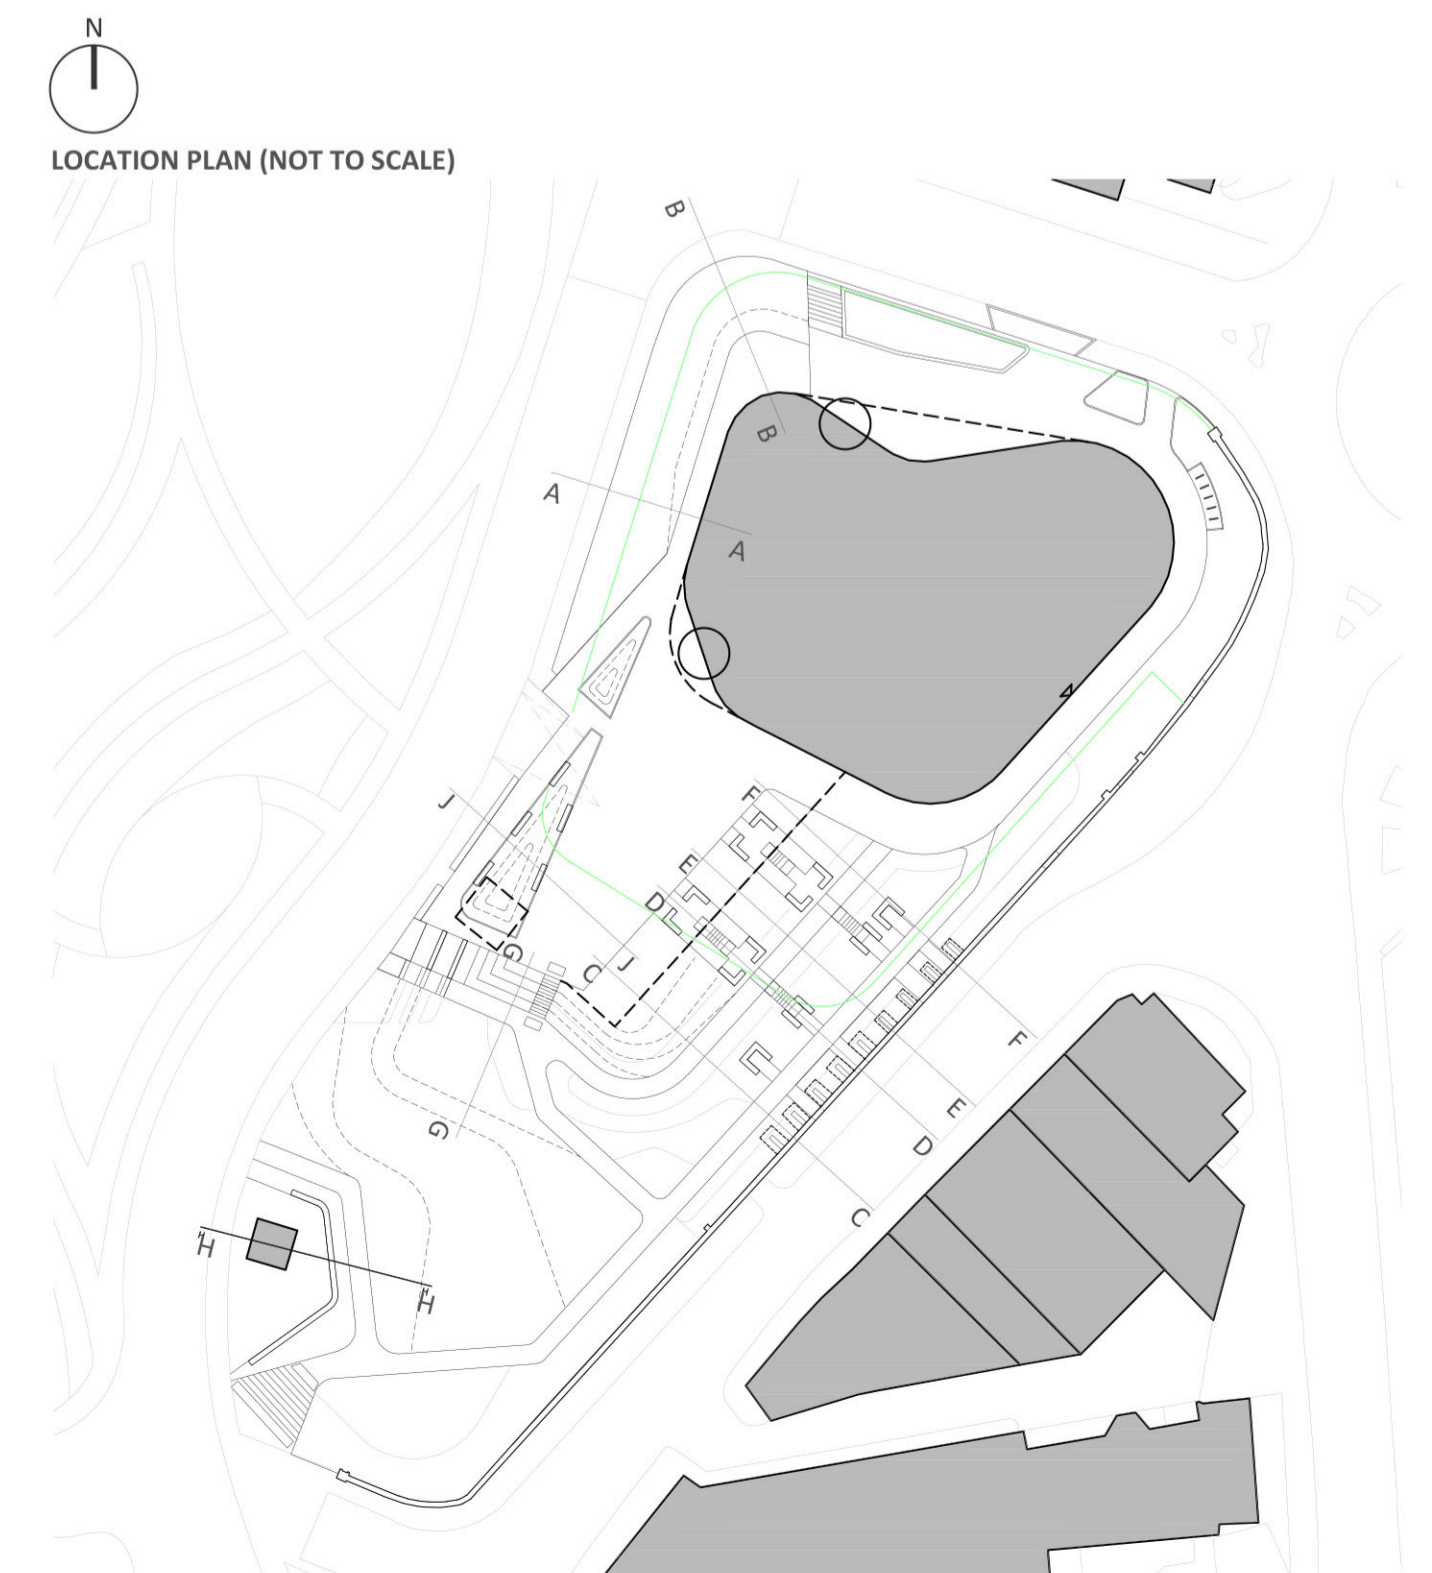


LOCATION PLAN (NOT TO SCALE)

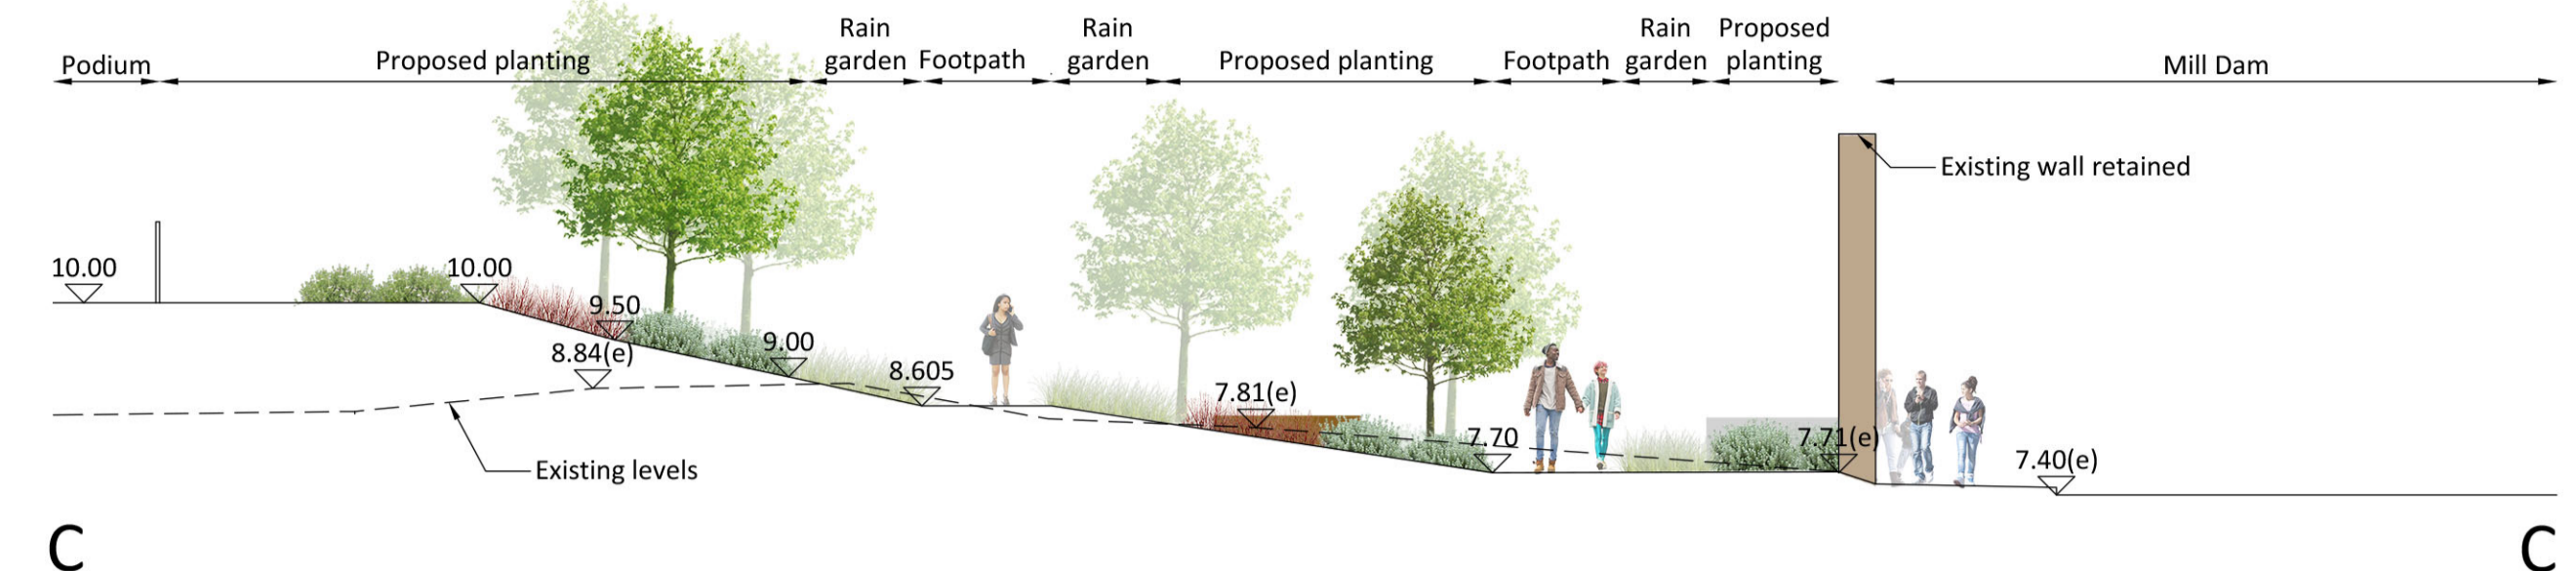


C

C

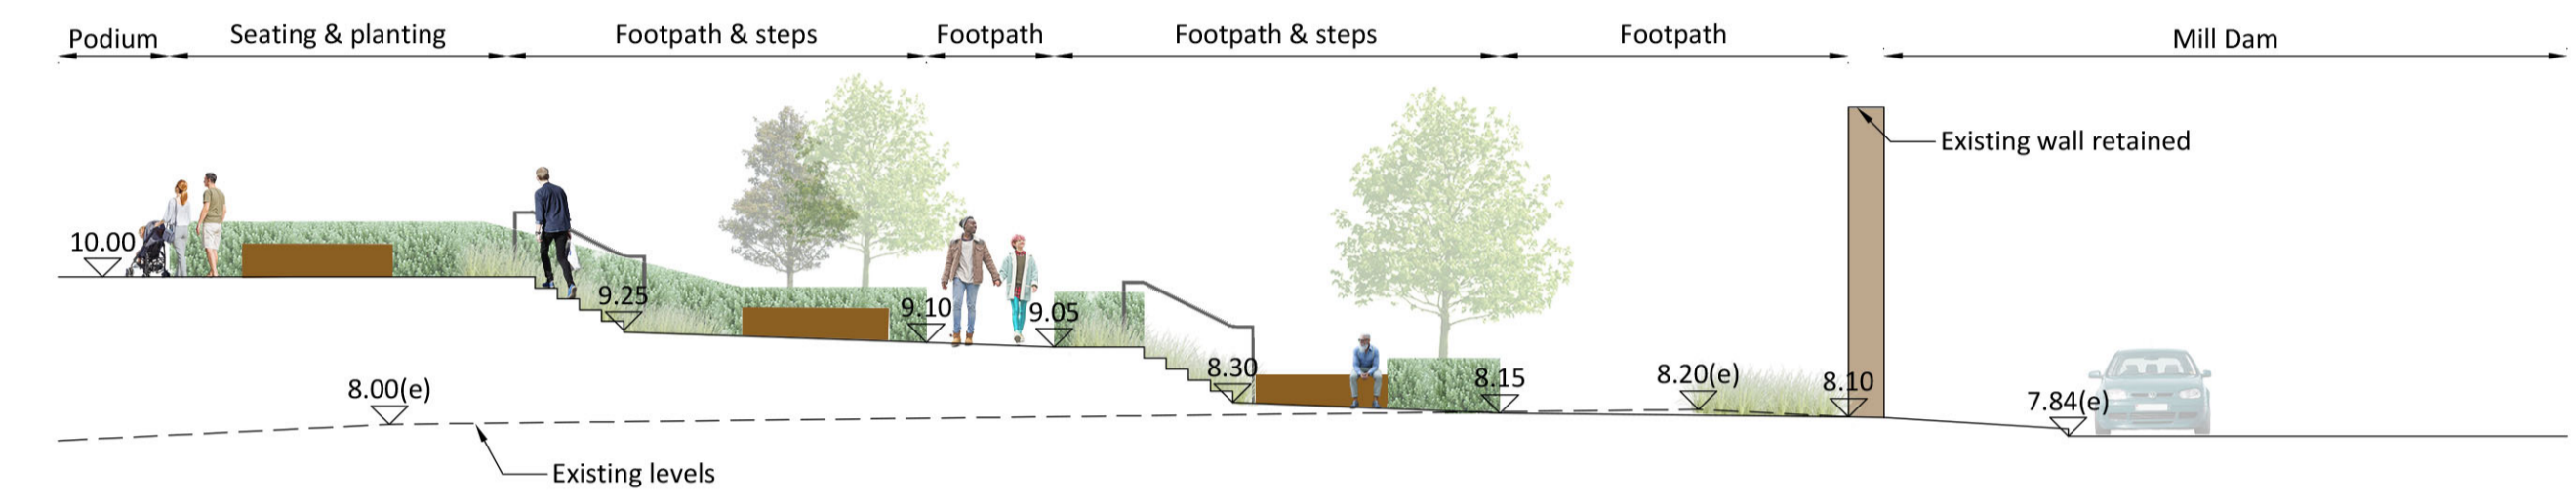


D

D

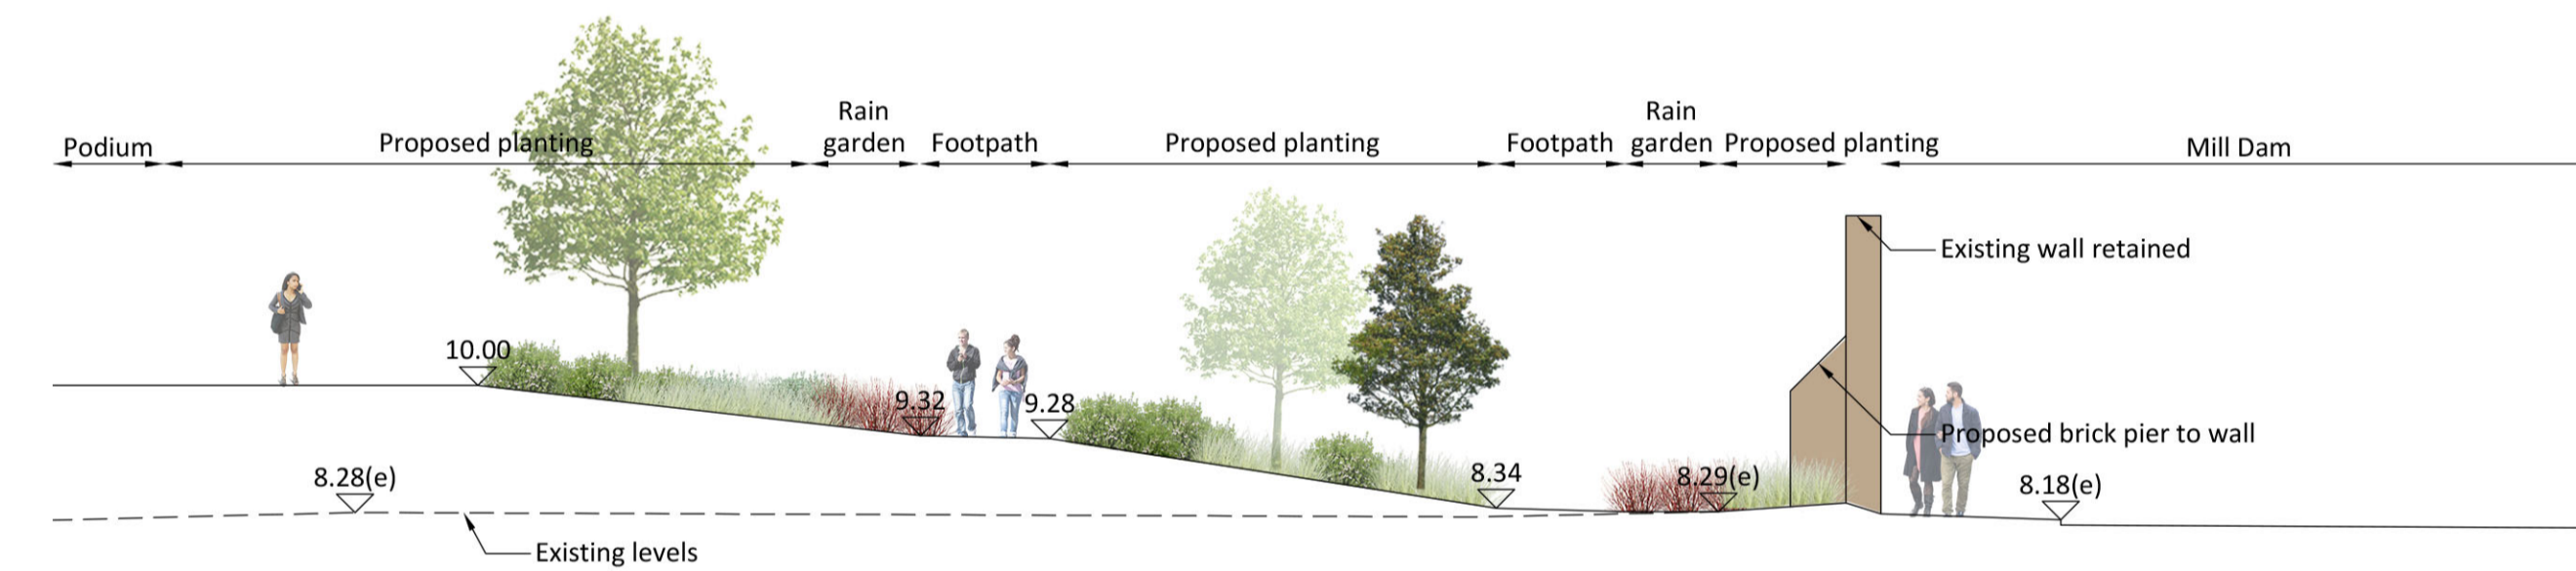


E

E

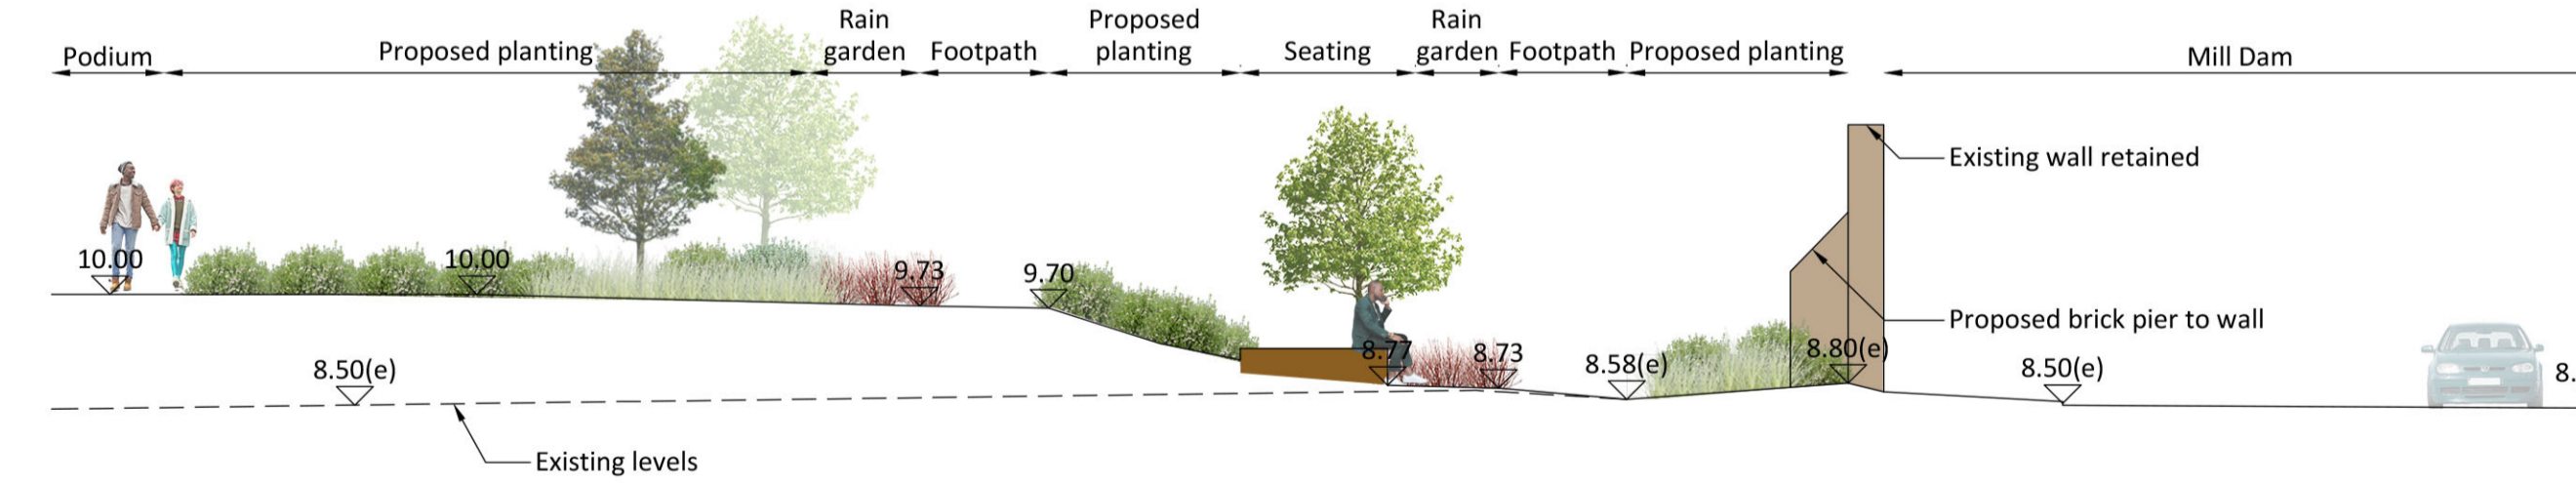


F

F

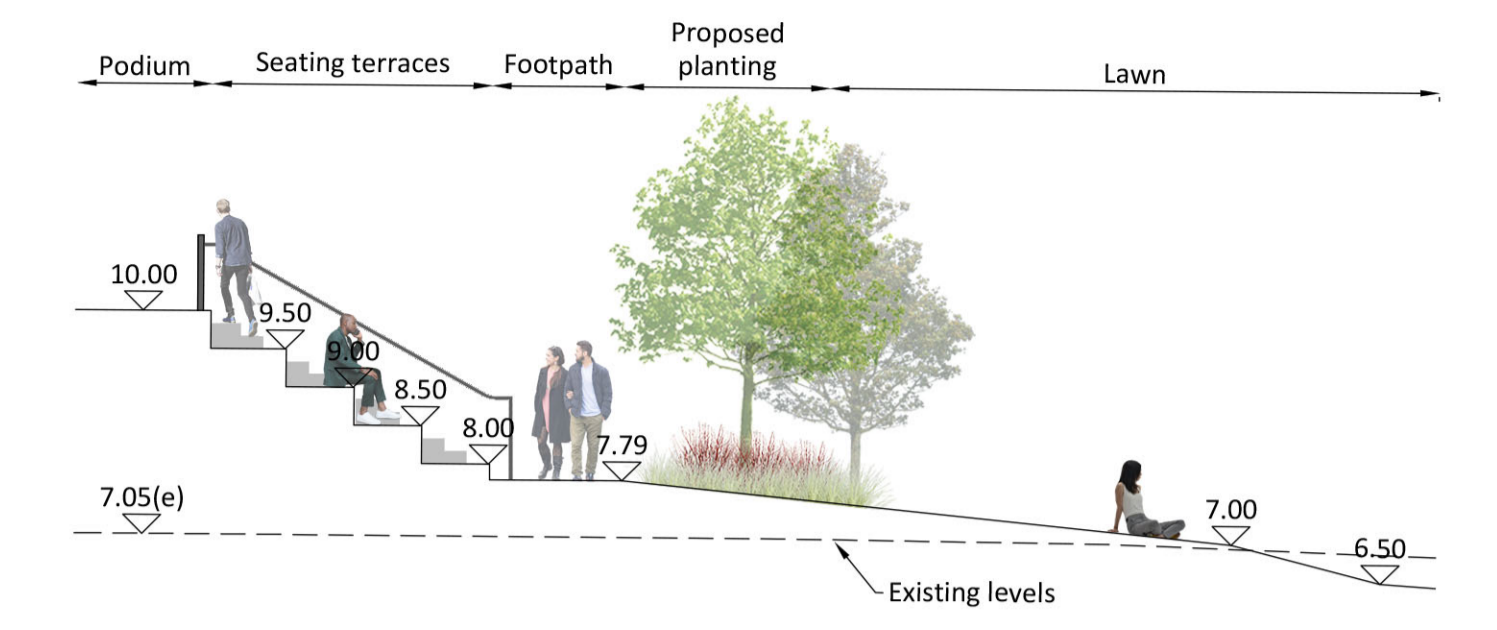


G

G

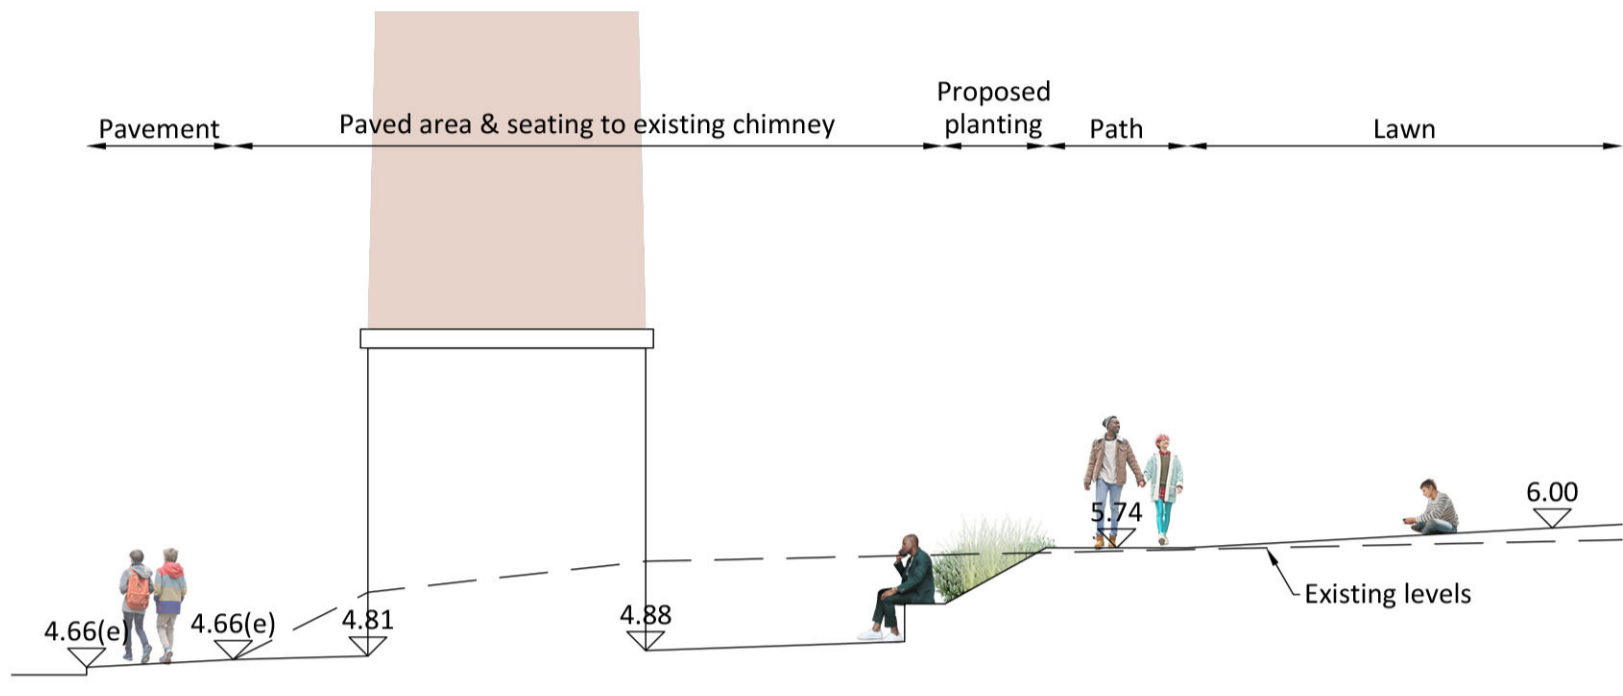


H

H

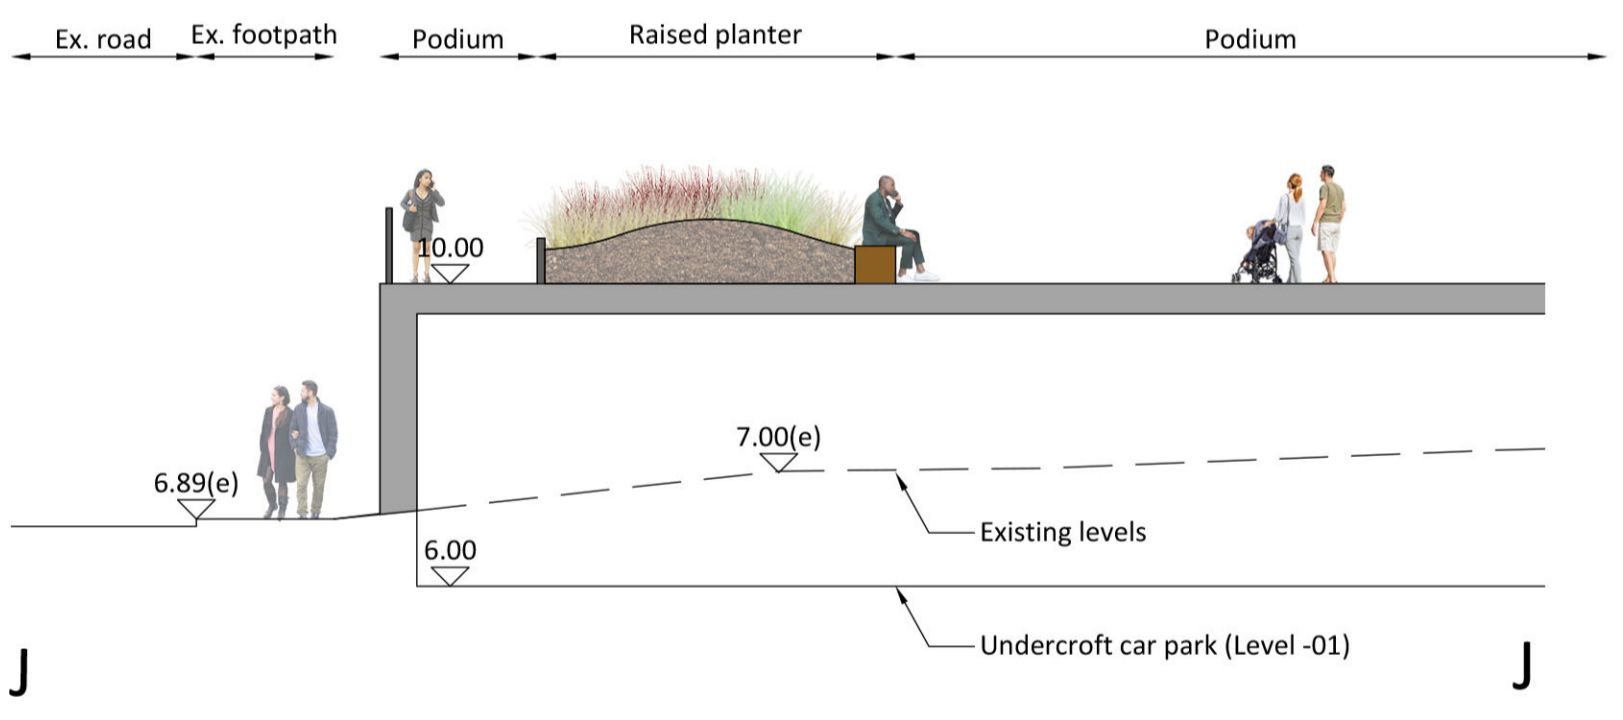

J

J

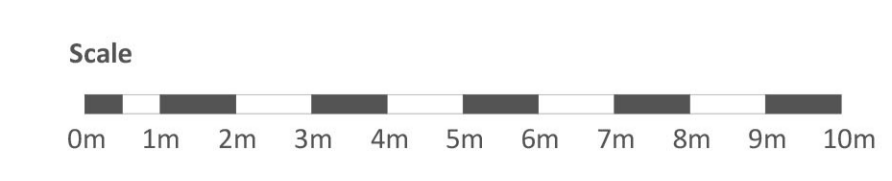

03.12.20	Planning		AF	AF	AP	P01
Date	Description of revision		Drawn	Checked	Approved	Revision
			by	by	by	

re-form
landscape architecture

Tower Works, Globe Road,
Leeds LS11 5QG
T: +44 (0)113 245 4695
E: info@re-formlandscape.com
W: re-formlandscape.com

Project
GLASSWORKS, HARTON QUAYS, SOUTH SHIELDS
RF20-834

Client
MUSE

Document title
SITE SECTIONS

Paper size A1 **Scale** 1:100

Status FOR INFORMATION

Drawing number RFM-XX-00-DR-L-0004

© re-form landscape architecture

S2

Revision P01