




1 Strip Section D
1:50

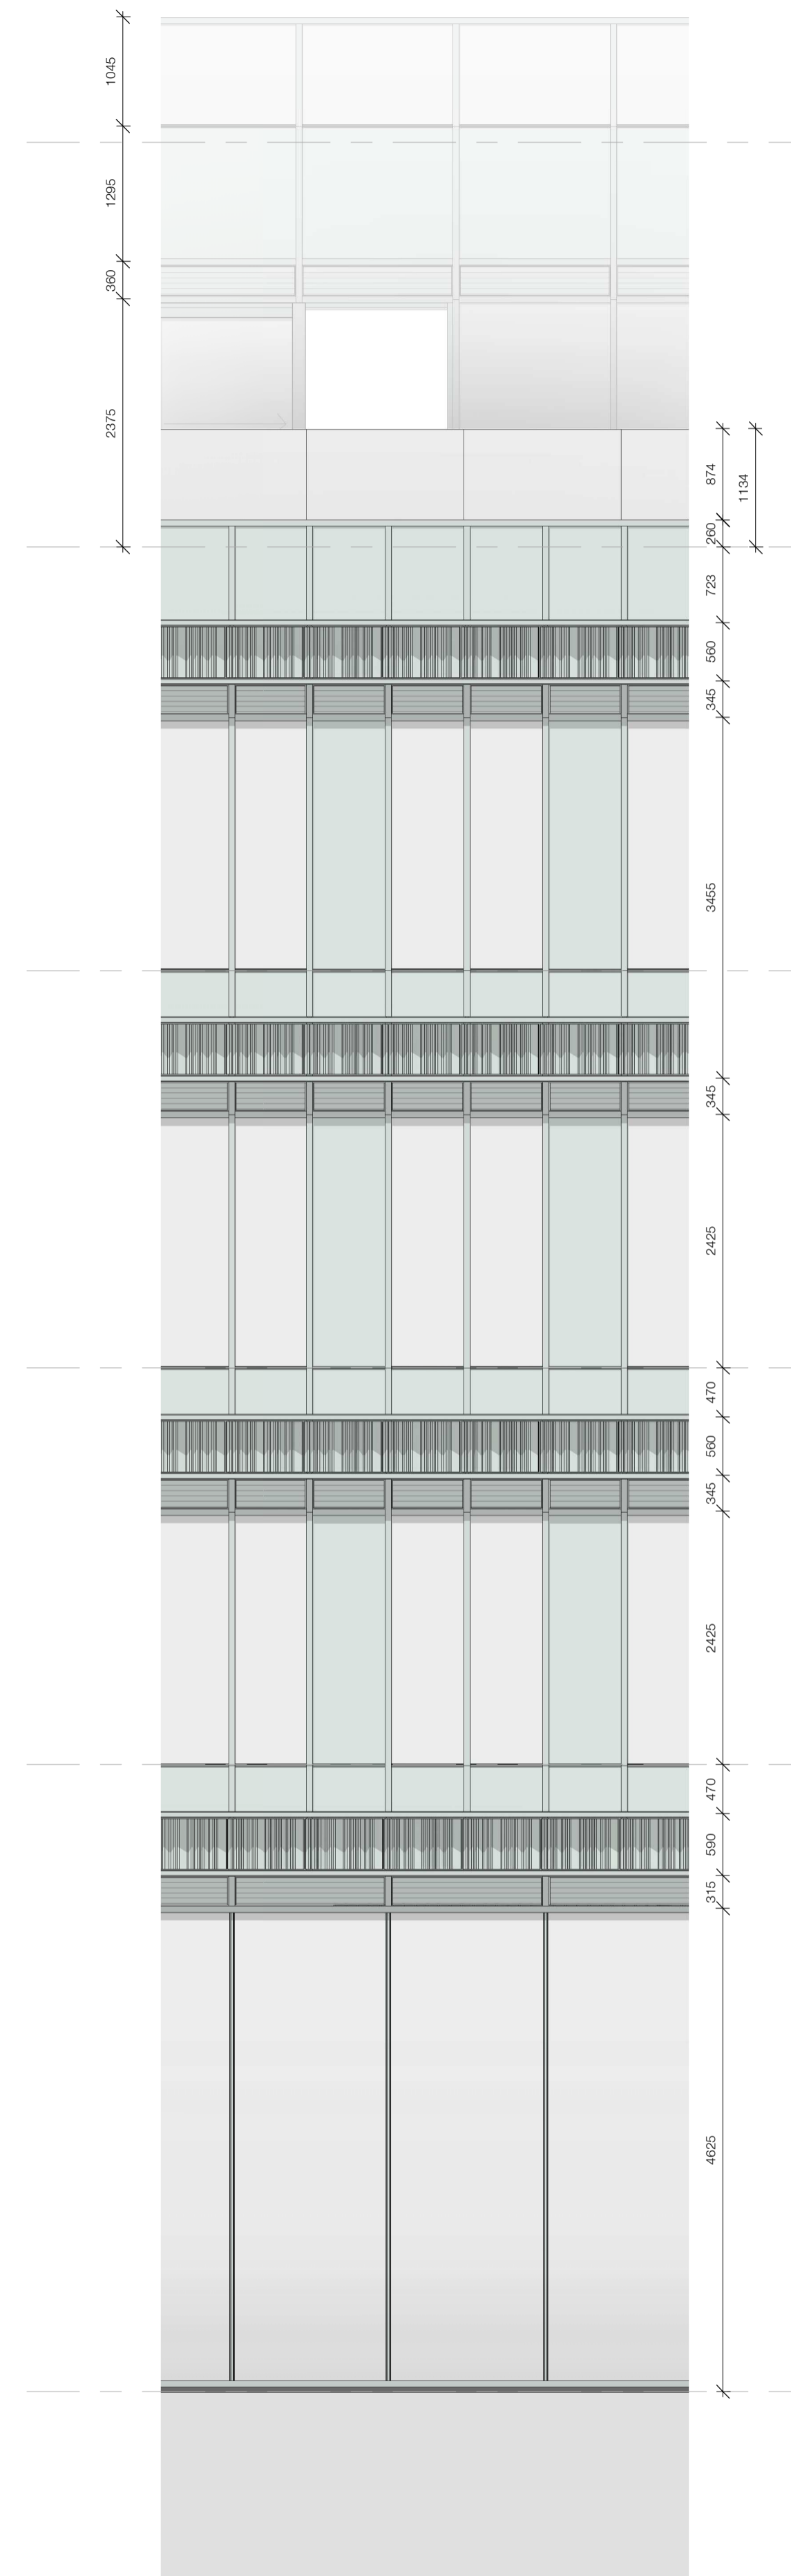

2 Strip Section D - Elevation
1:50

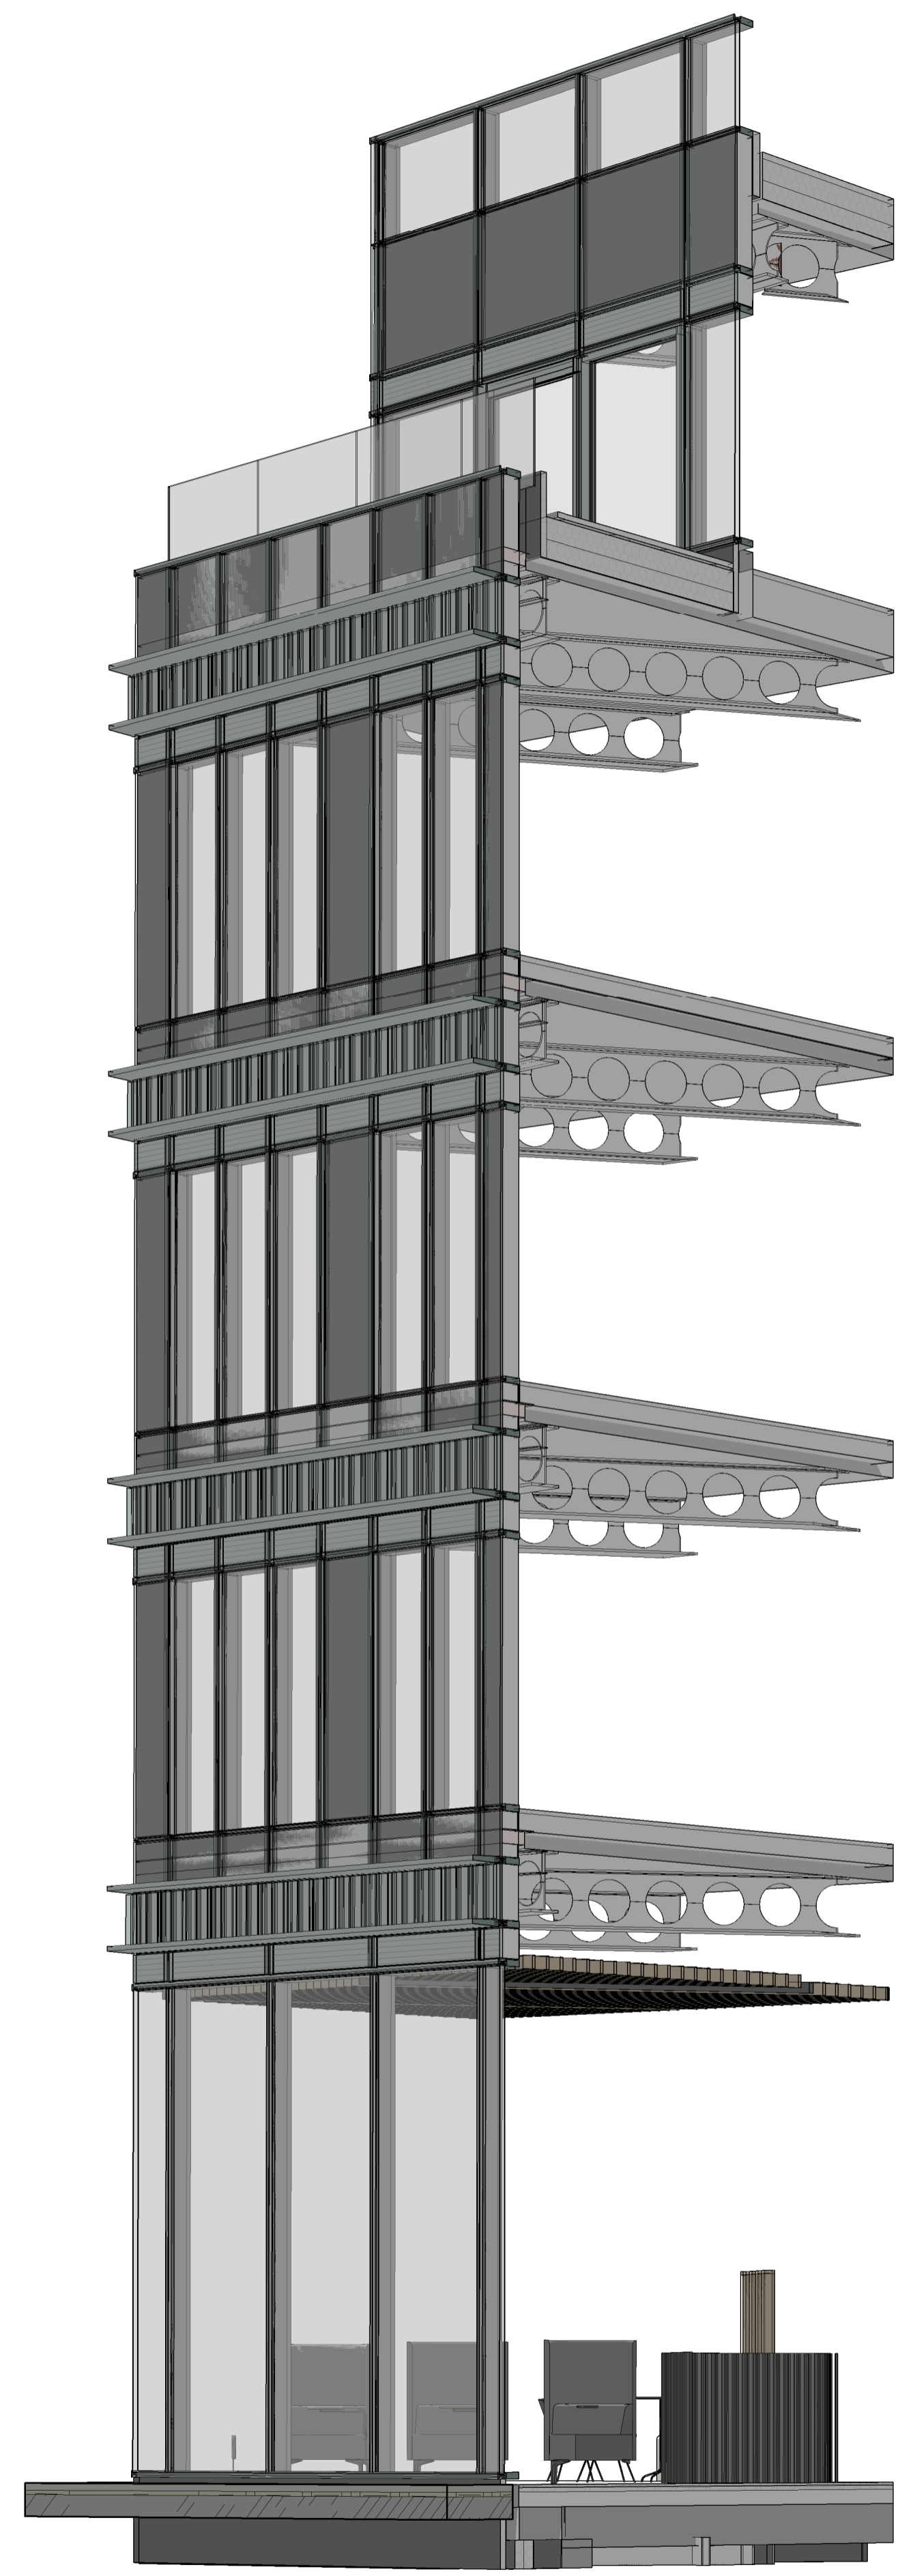

3 Strip Section D

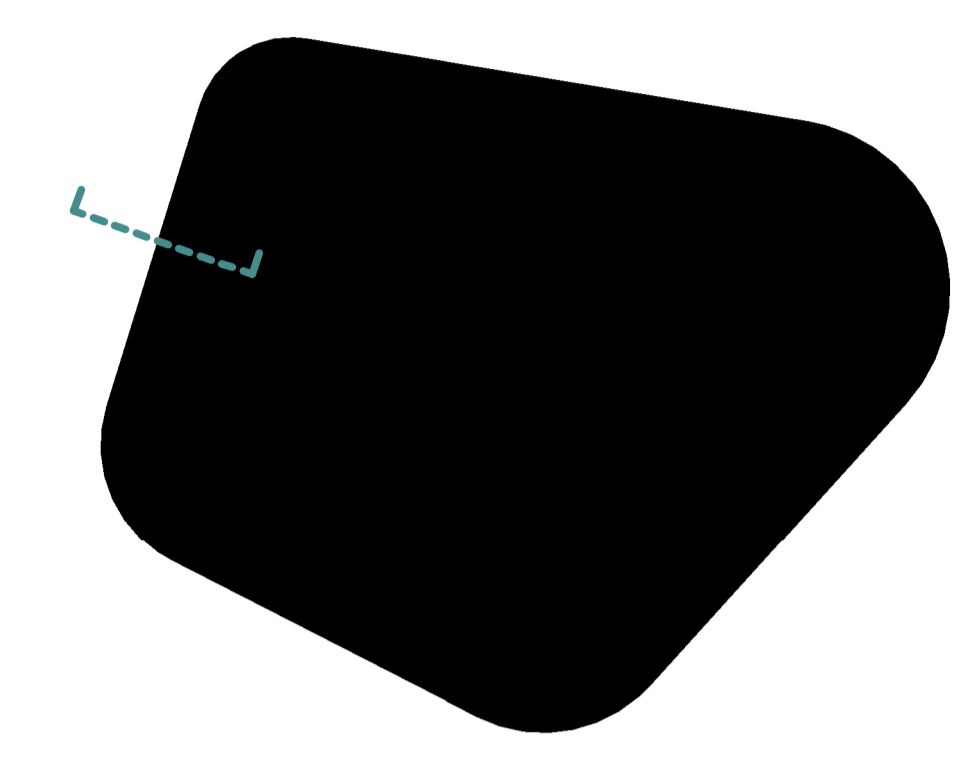

- 1 Ss_25_10_20_85
Stick curtain walling systems
 - 2 Ss_25_10_20_285
Structural sealant/ bonded glazing
 - 3 Ss_25_10_20_85
Stick curtain walling systems
 - 4 Pr_25_71_14_19
Terracotta facade panel
 - 5 Ss_25_50_45_45
Louvre screen systems
 - 6 Ss_25_60_05
Balustrade and handrail systems
- 60 min fire compartment line
- Pr_25_80_81_51
Mineral wool fire-stopping Curtain Walling
- Fire rated partition / internal glazed screen jamb at vertical compartment
- Waterproofing line
Refer to Drawing Series 4110 for waterproofing details
- Fire stop
 - Spandrel panel
 - Clear glass

The use of this data by the recipient acts as an agreement of the following statements:
Do not use this data if you do not agree with any of the following statements:
All drawings are based upon site information supplied by third parties and as such their accuracy cannot be guaranteed. All features are approximate and subject to clarification by a detailed topographical survey, statutory service enquiries and confirmation of the legal boundaries.
The controlled version of this drawing should be viewed in DWG or PDF format not DWG or other formats. All points of this drawing must be made in full colour.
Where this drawing has been based upon Ordnance Survey data, it has been reproduced under the terms of Ryder Licence No. 10000144. Reproduction of this drawing in whole or in part is prohibited without the prior permission of Ordnance Survey.
Do not scale the drawing. Use figured dimensions in all cases. Check all dimensions on site. Report any discrepancies in writing to Ryder before proceeding.

Rev.	Description	Drawn	Checked	Date
P1	Stage 4 Interim cost issue	SCL	FFA	08/02/21

Amendment

Suitability
Issued for Costing

Project
Muse
Harton Quays
South Shields

Drawing
Strip Section D

Drawing No.	Originator	Zone	Level	Type	Role	Number
Project ID	- RYD	- 00	- ZZ	- DR	- A	- 3806
Ryder Project No.	10254-00	Scale at A1	As indicated	Status	D1	Revision
						P1