


11 HARTON LANE, S. SHIELDS

1:200 SITE / ROOF PLAN

EXISTING

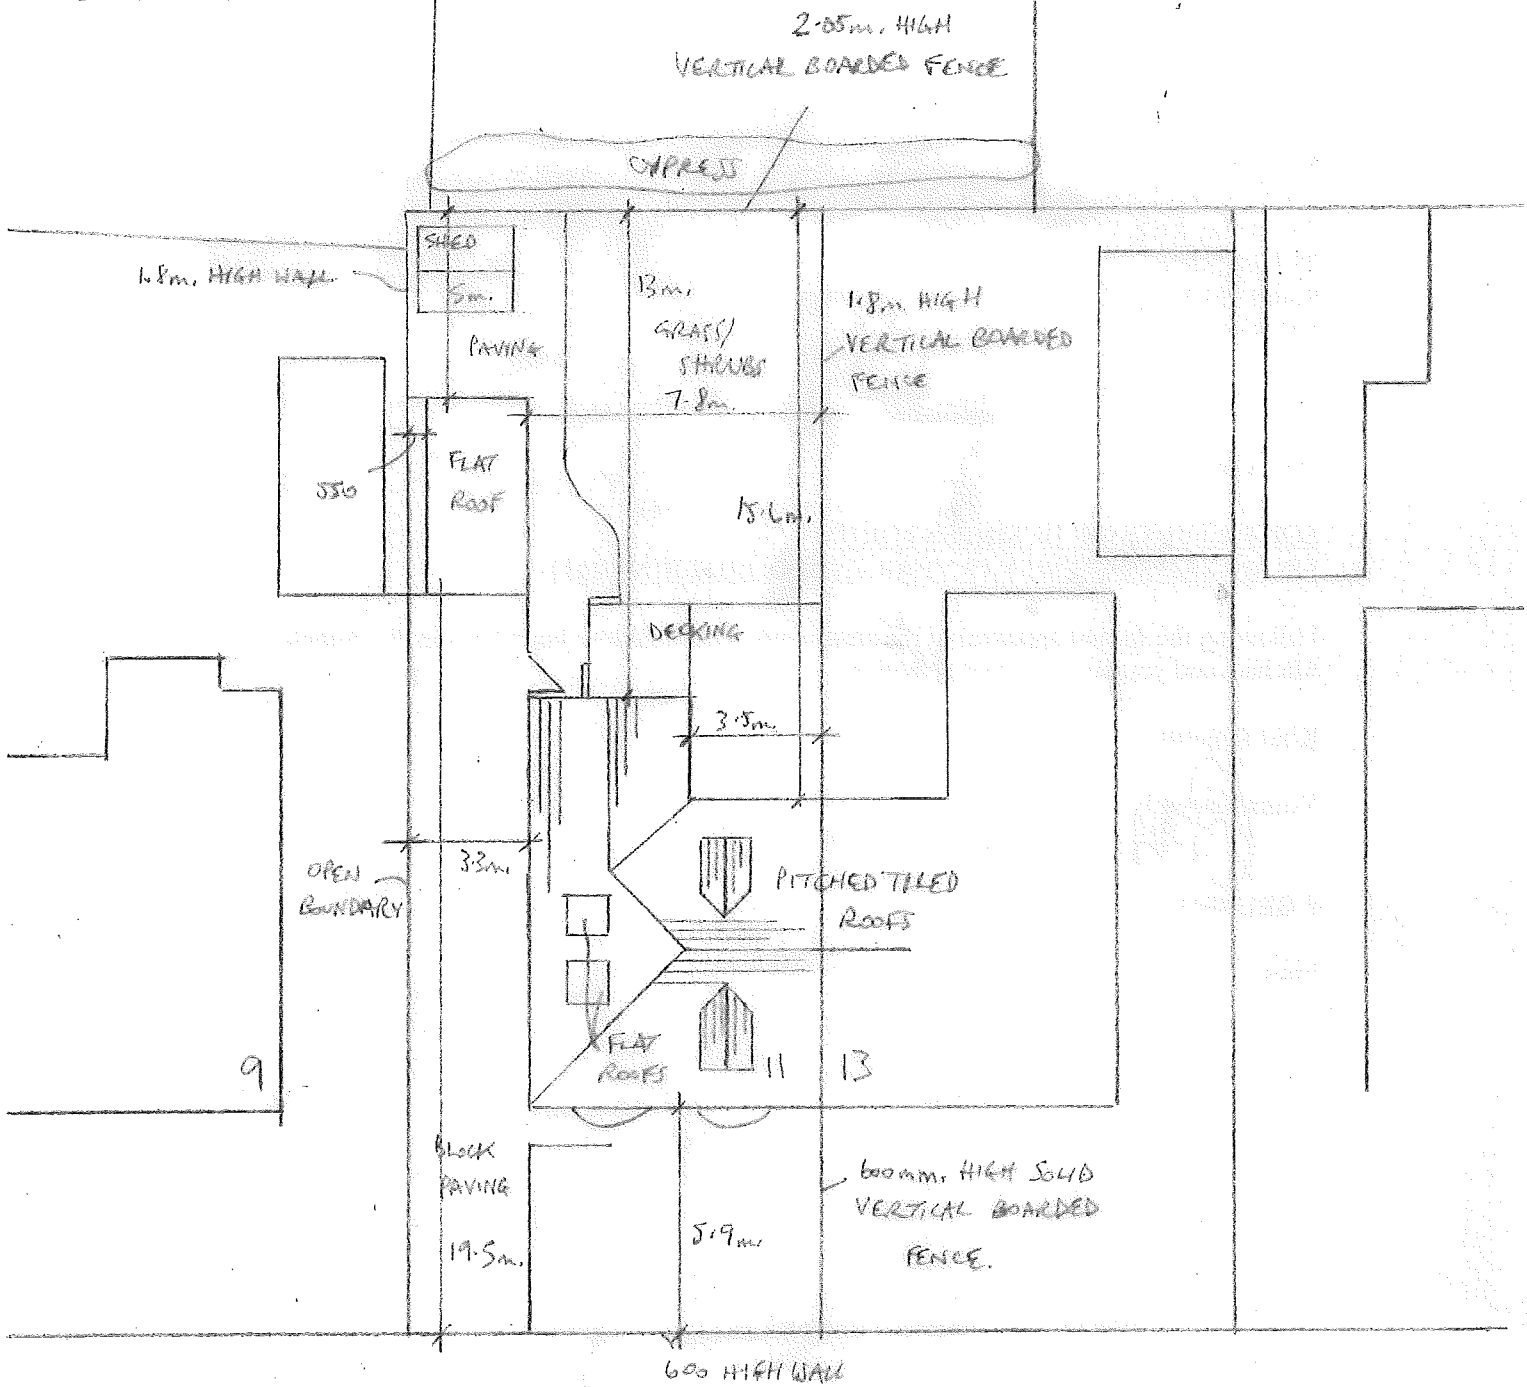

HARTON LANE