


11 HARTON LANE, S. SHIELDS

1:200 SITE/ROOF PLAN

PROPOSED

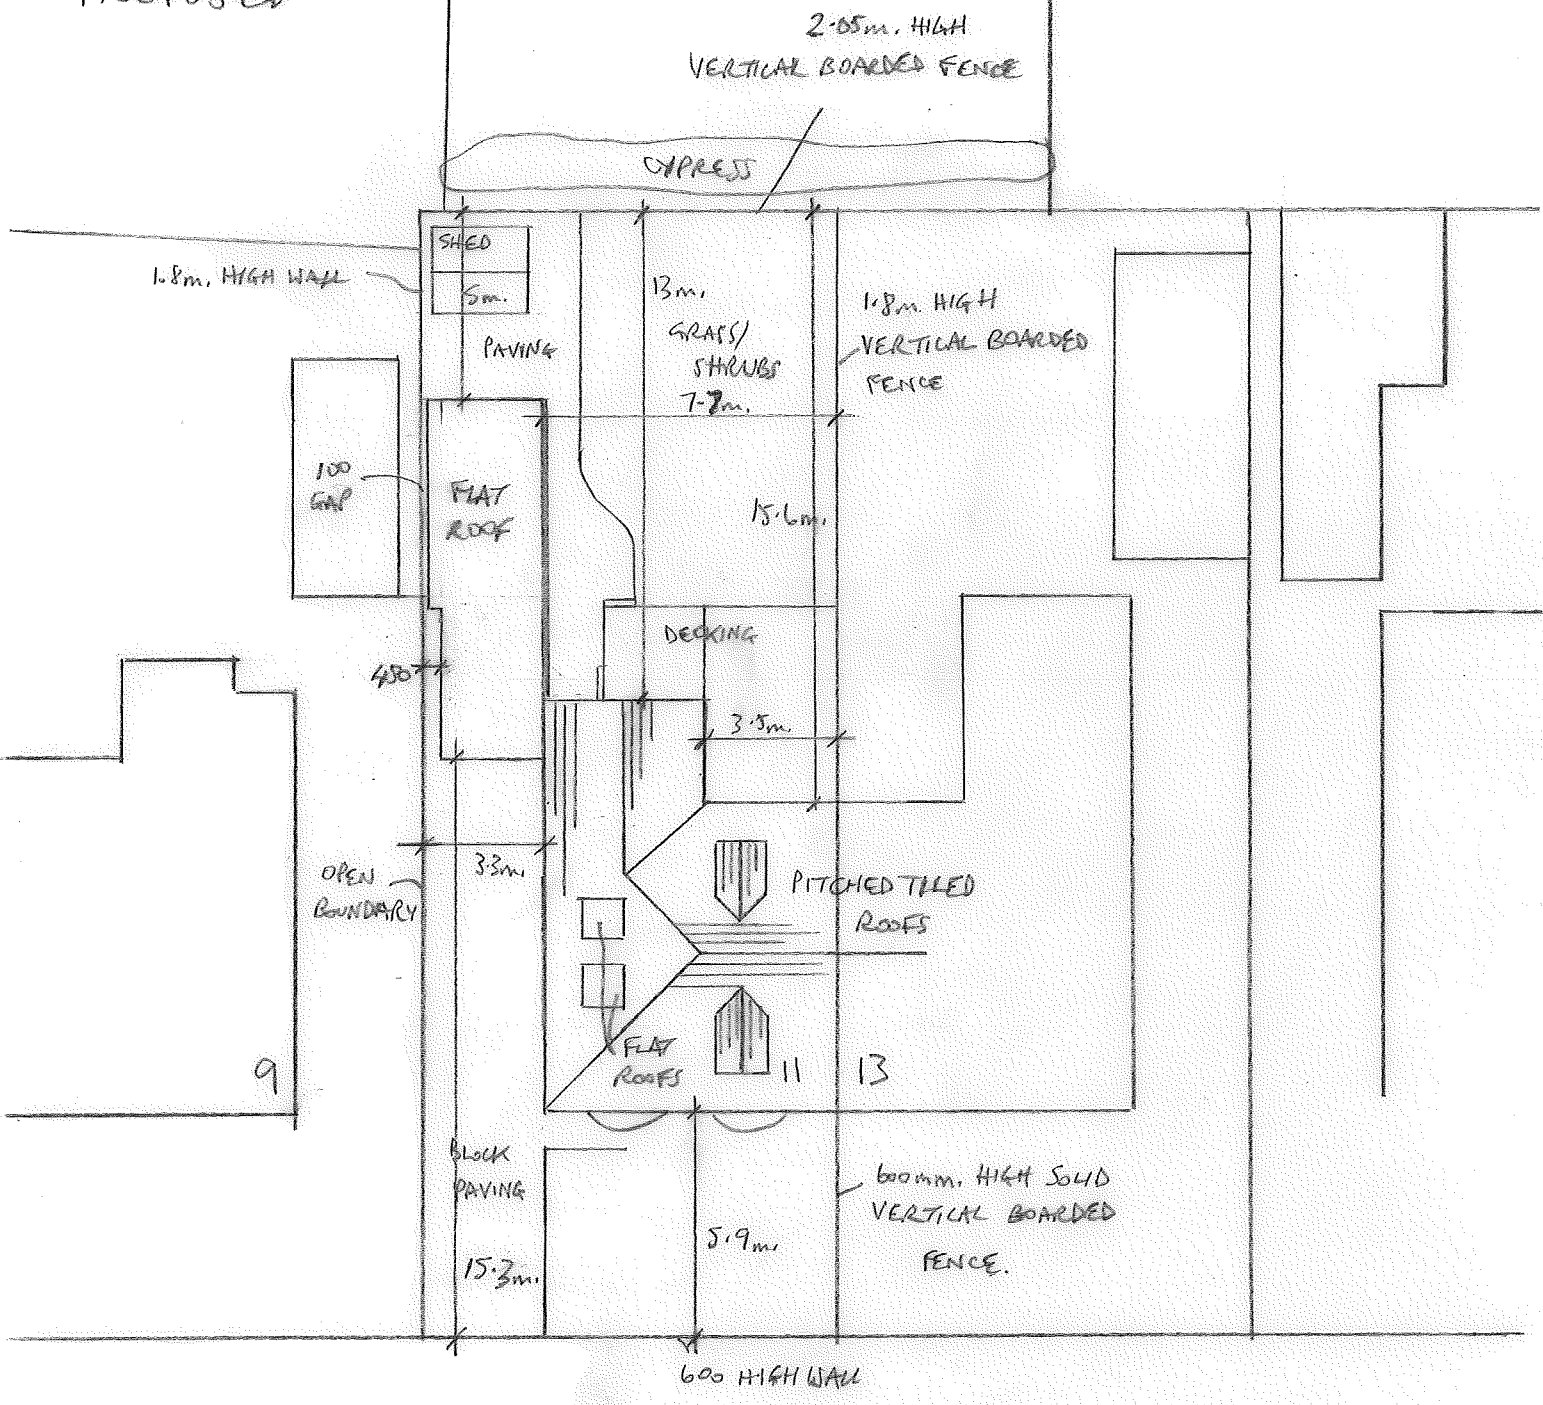

HARTON LANE