


NOTE.  
STRIPS TO DRAW BACK TO EACH SIDE  
TO ALLOW ACCESS FOR BOATS.  
TO BE KEPT CLOSED DURING  
CLEANING OPERATIONS.

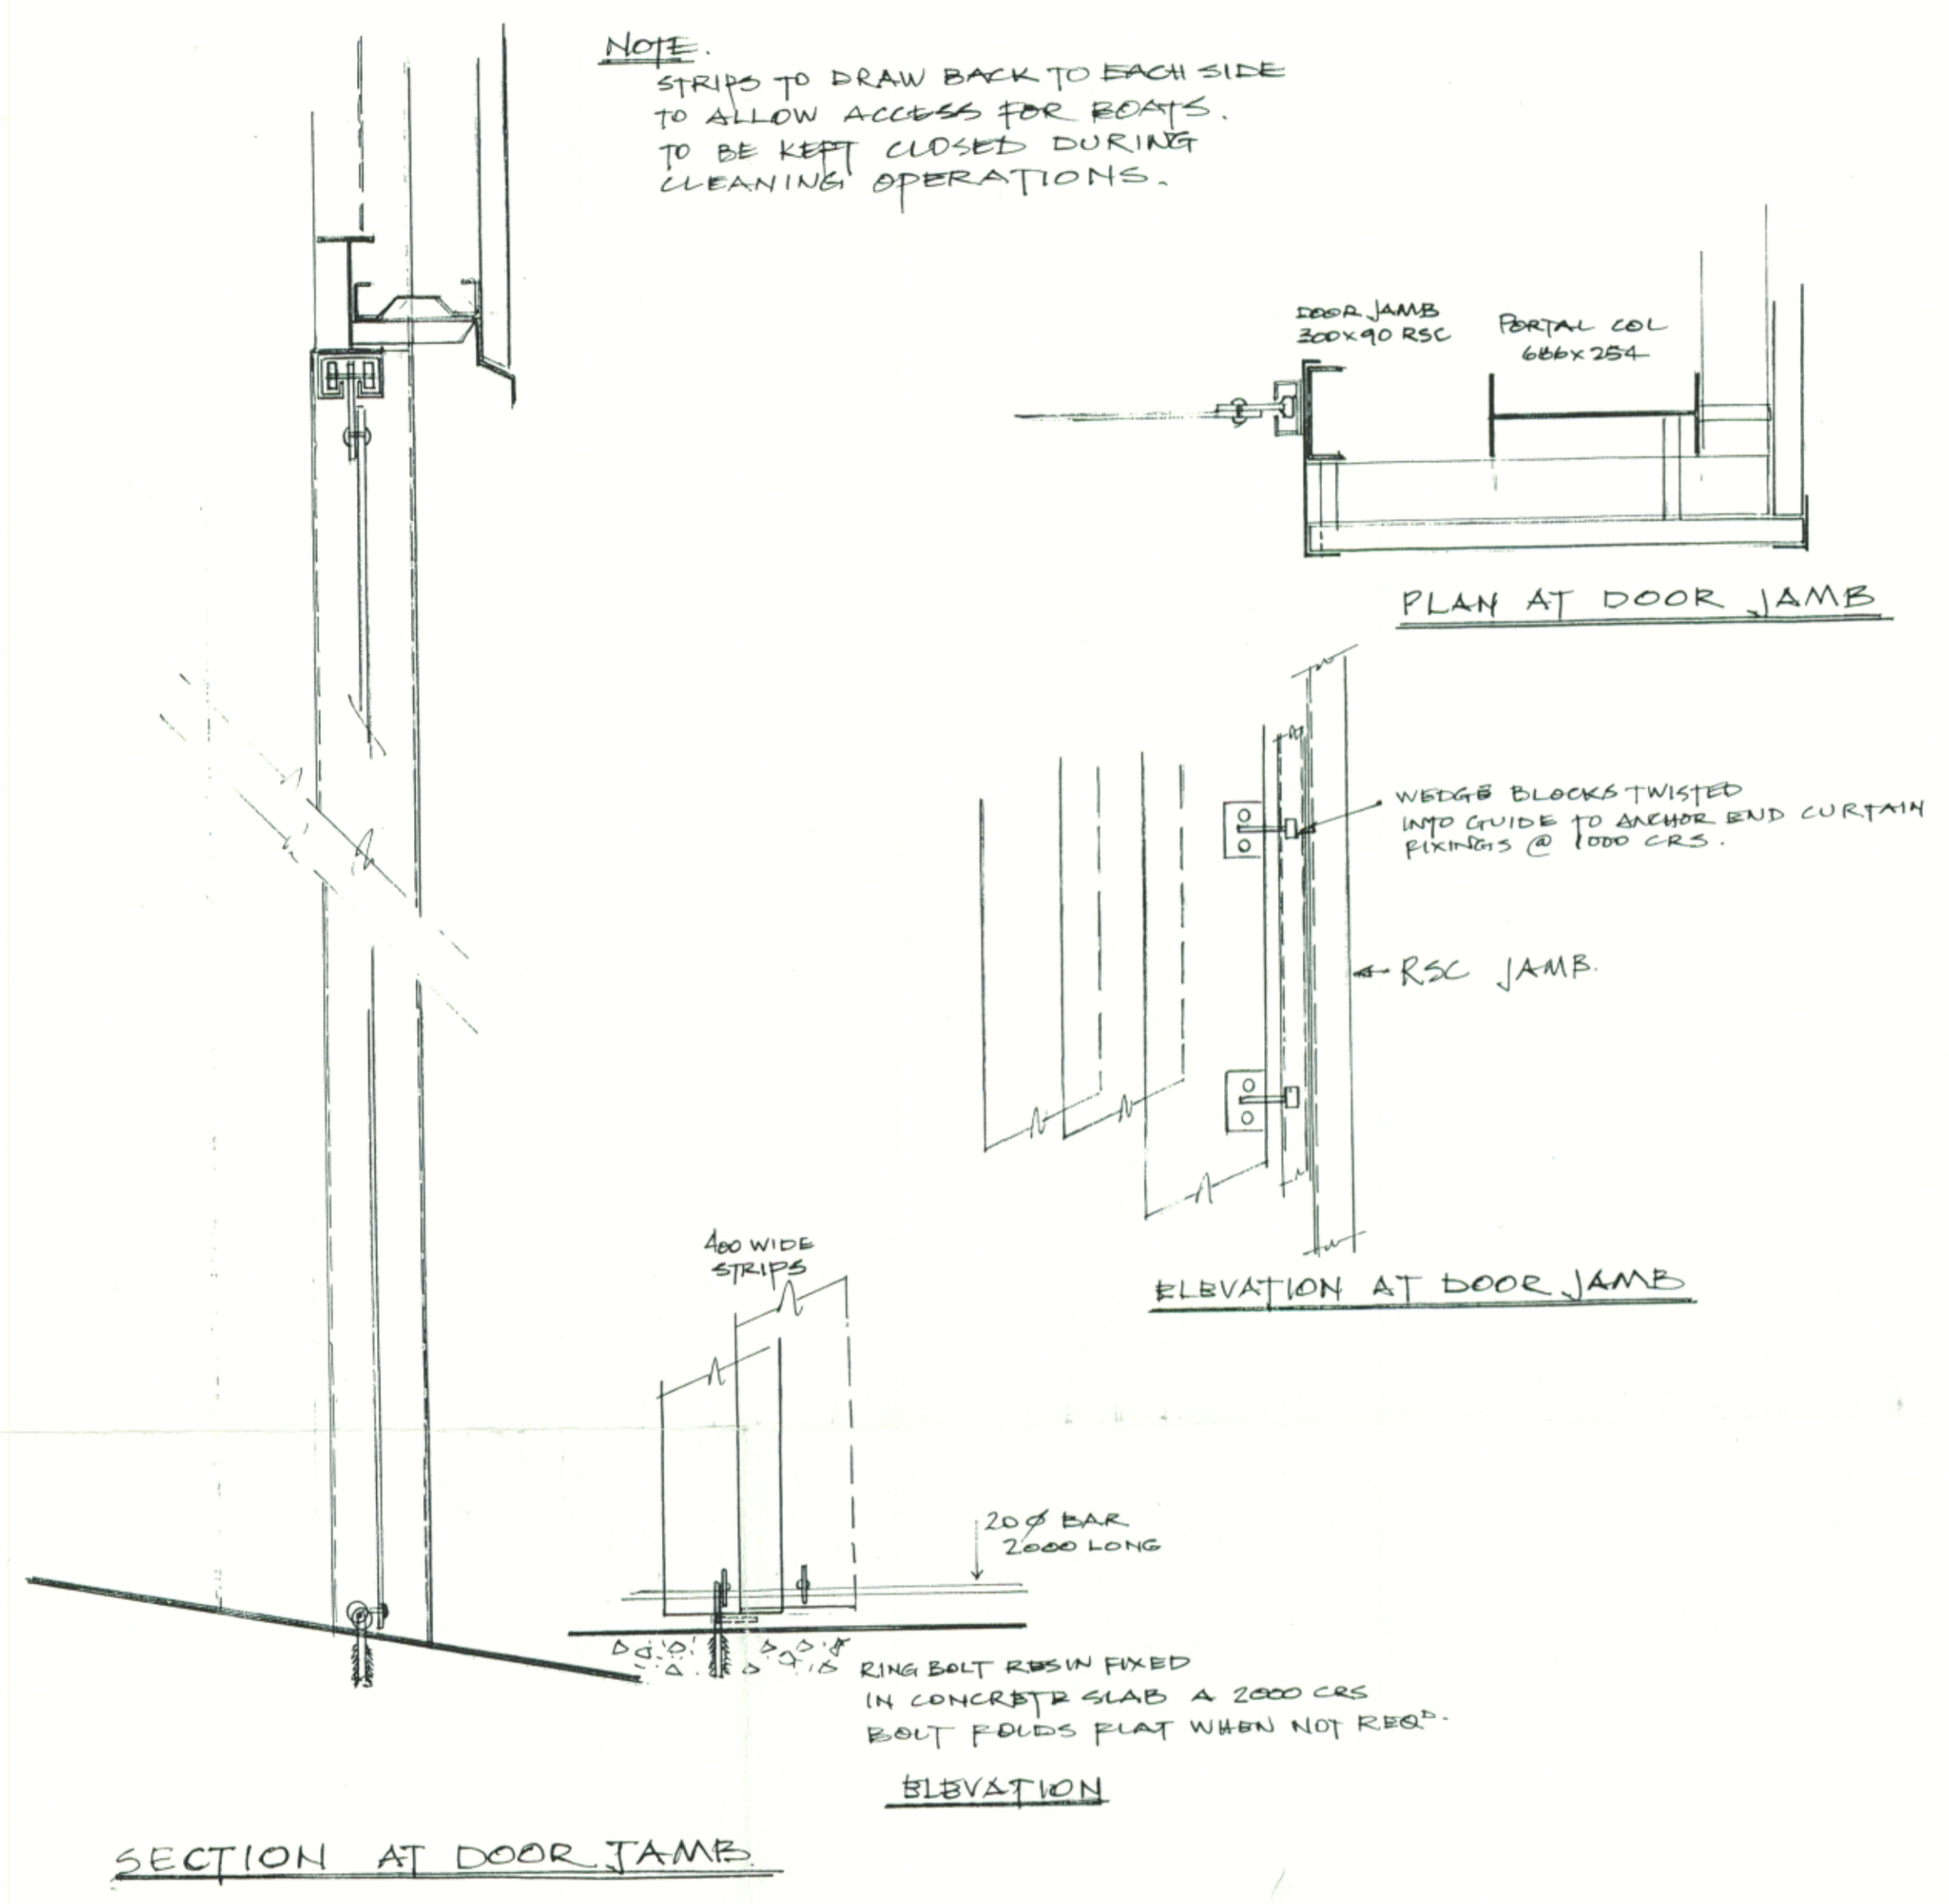


SECTION AT DOOR JAMB

ELEVATION

PLAN AT DOOR JAMB

ELEVATION AT DOOR JAMB

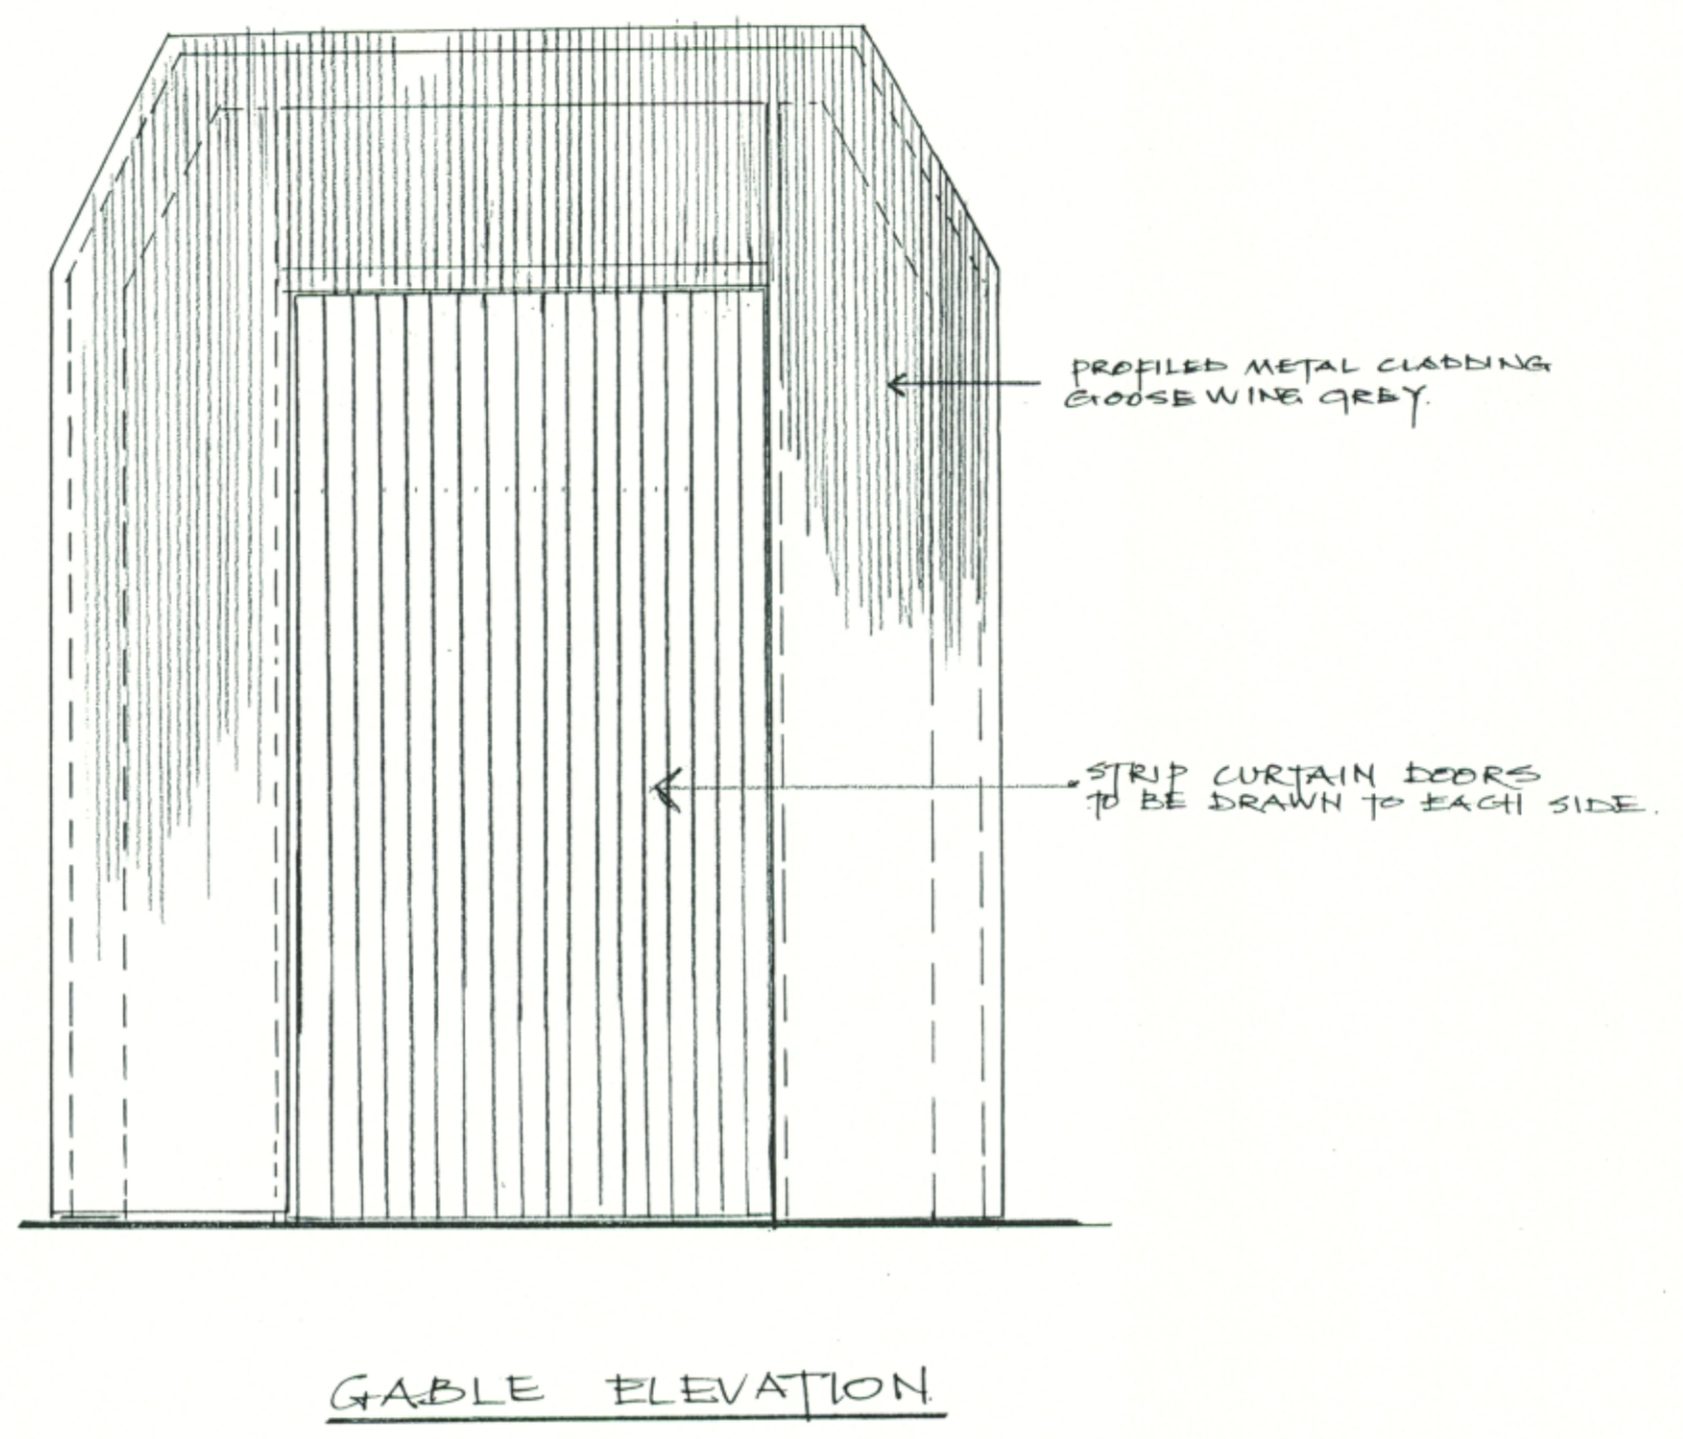

GABLE ELEVATION



| REV  | DATE | MODIFICATIONS |
|--|------|---------------|
| address:<br>RIVER DRIVE.   |      |               |
| client:<br>TYNE SLIP / UK DOCKS.   |      |               |
| title:<br>STRIP CURTAIN DOORS<br>FIXING DETAILS  |      |               |
| SCALES   |      | 1:20          |
| <b>MAUGHAN REYNOLDS PARTNERSHIP LTD</b><br>CONSULTING ENGINEERS<br>3 GLADSTONE TERRACE GATESHEAD<br>TYNE & WEAR NE8 4DY<br>TEL. No. 0191 4783355 FAX. No. 0191 4900331 |      |               |
| drg. no.:  |      | date:         |
| 8296/14  |      | Aug '13       |
| drawn by:  |      |               |

ELEVATION AT HEAD.

