




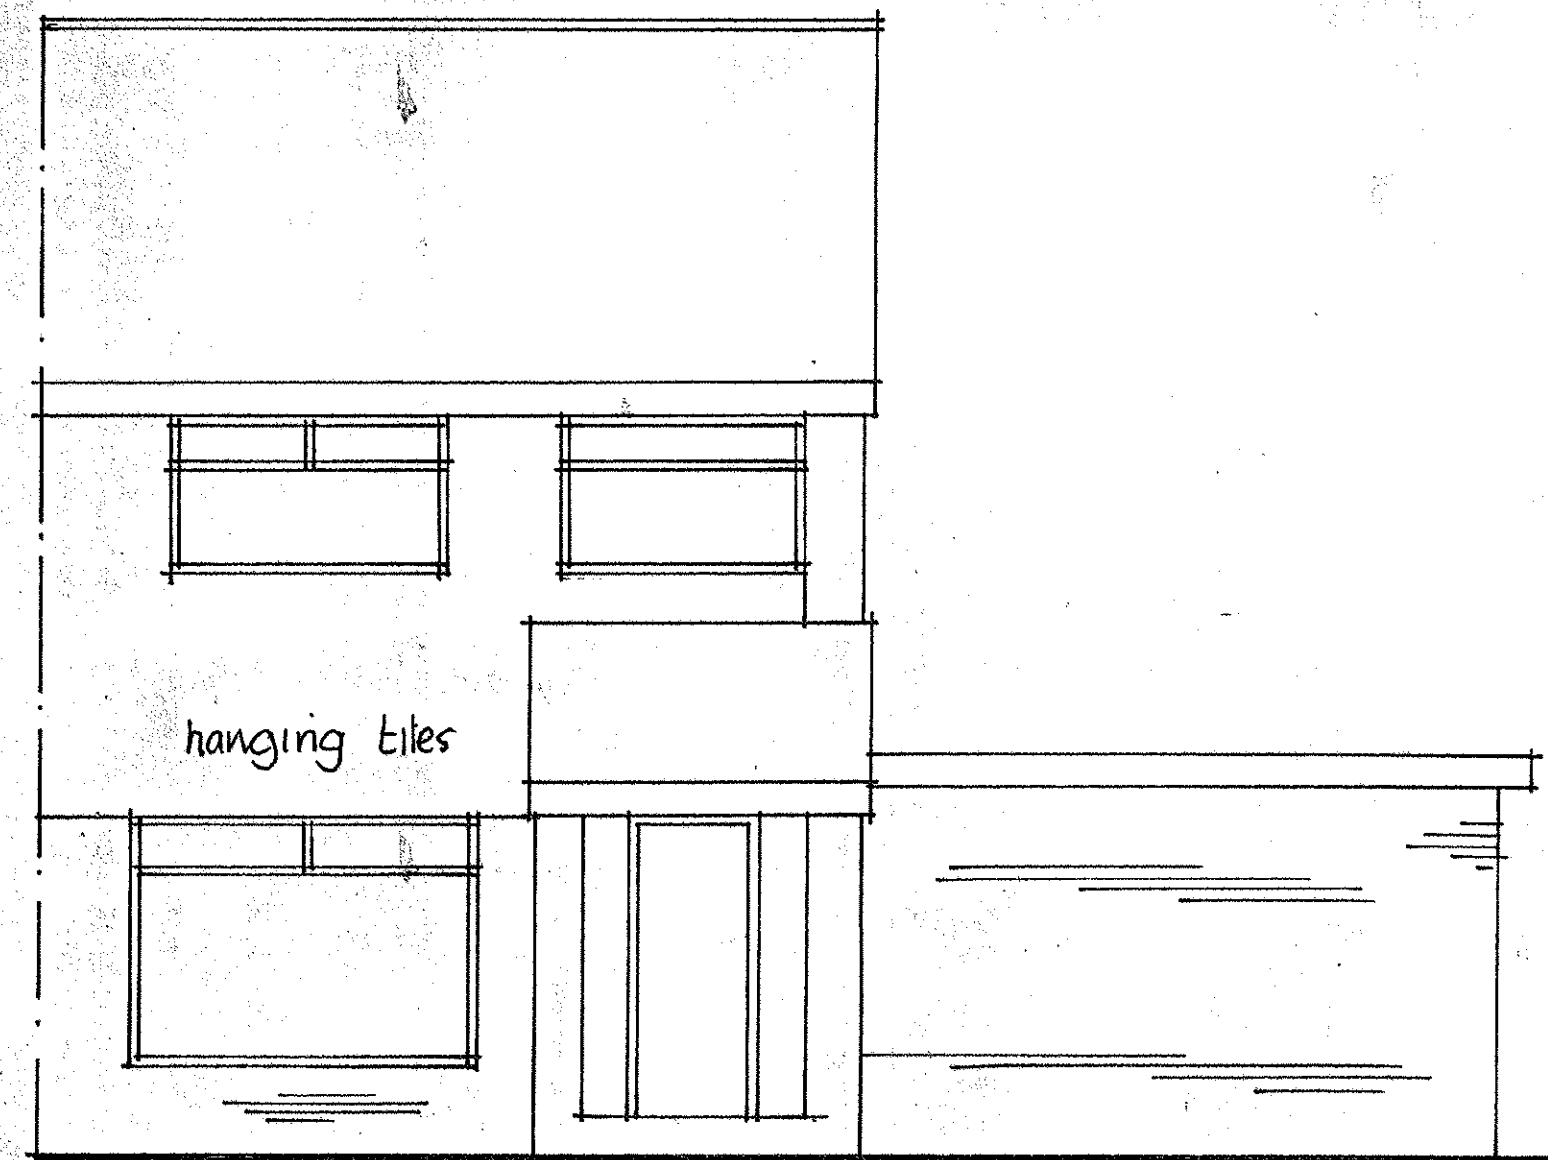


EXISTING FRONT ELEVATION

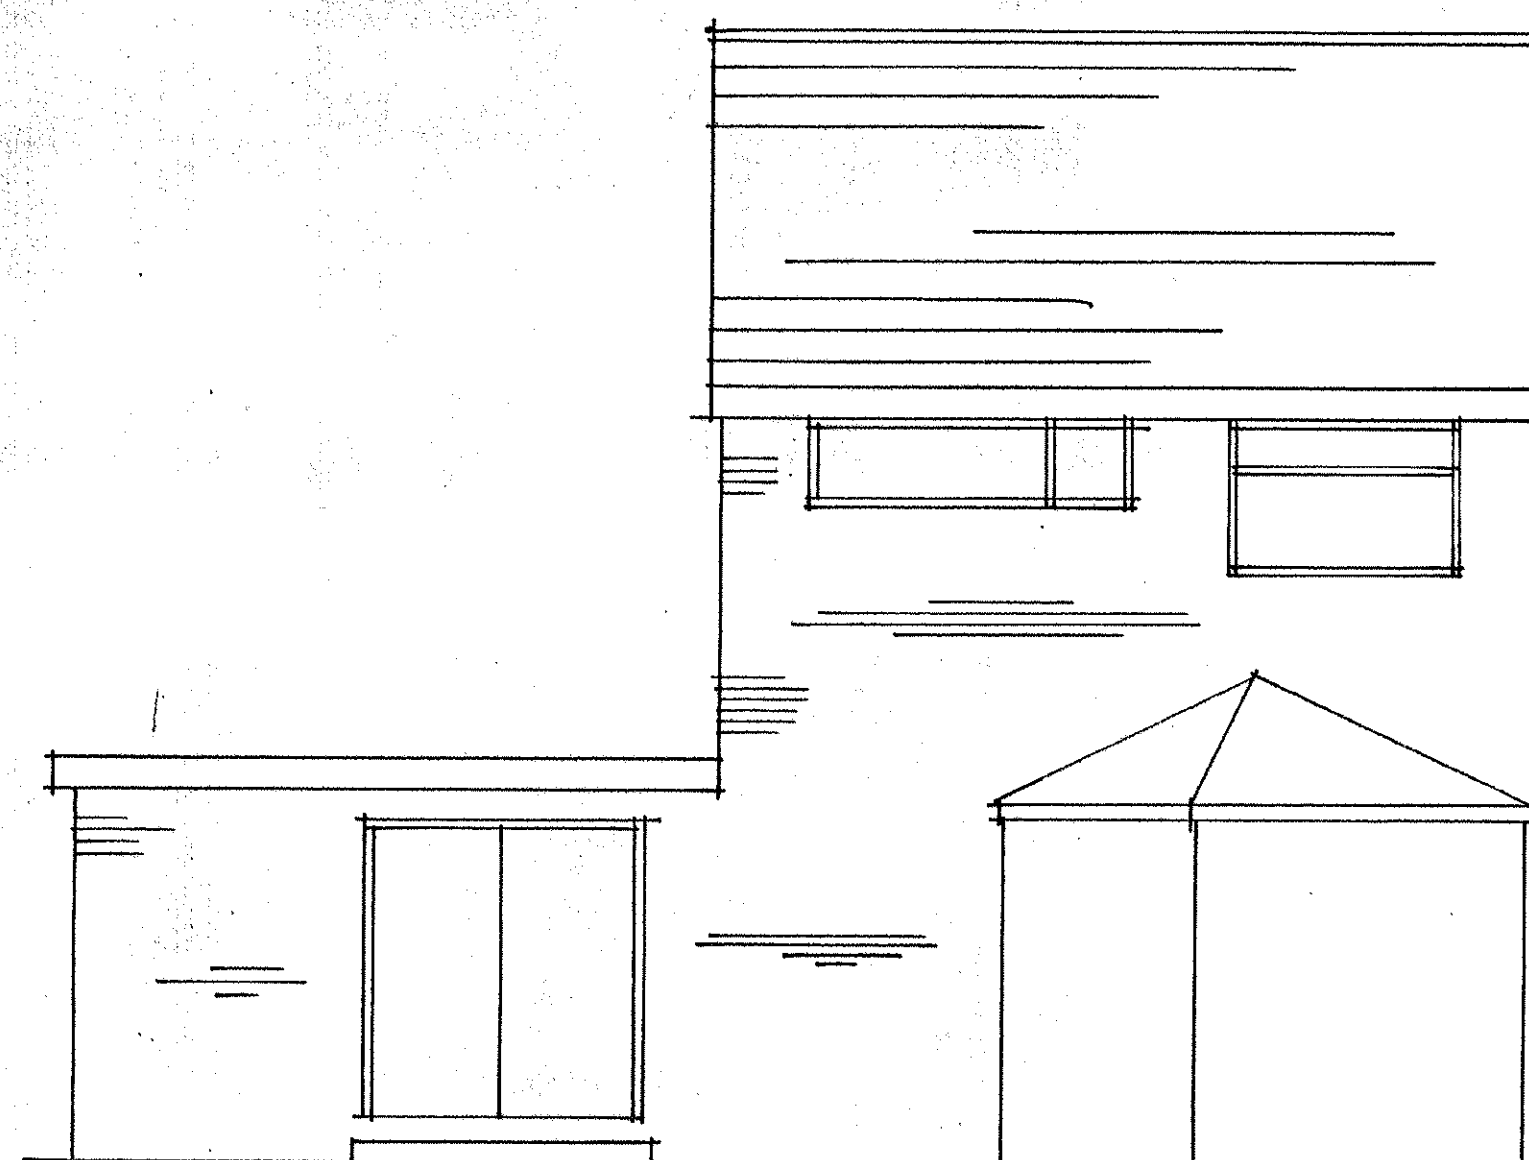


EXISTING REAR ELEVATION

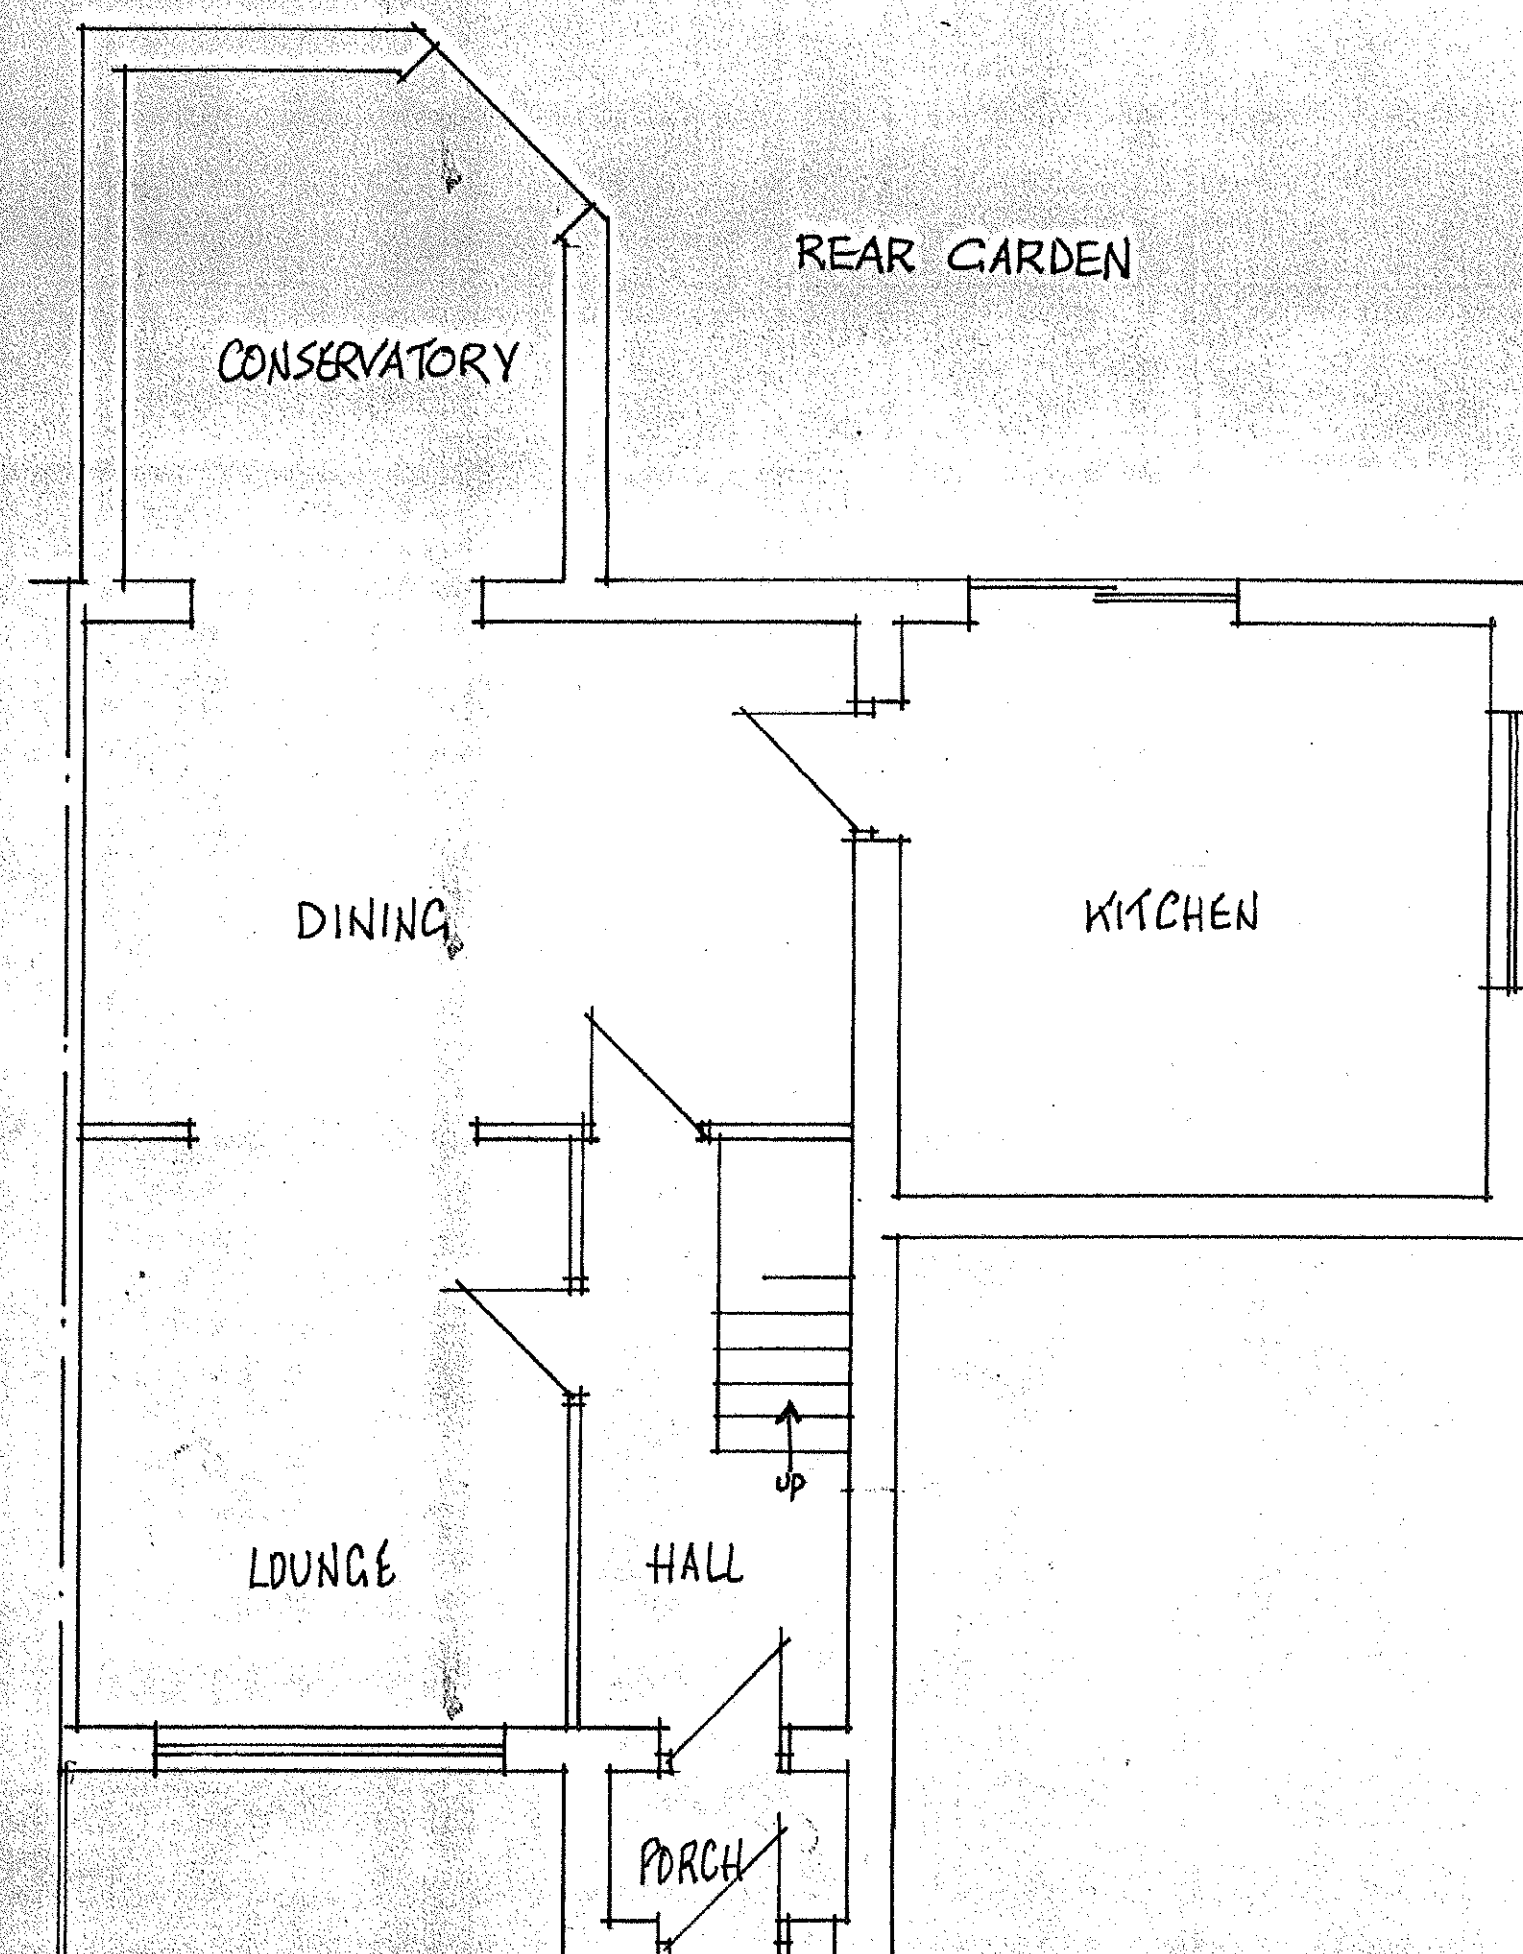

EXISTING PLAN

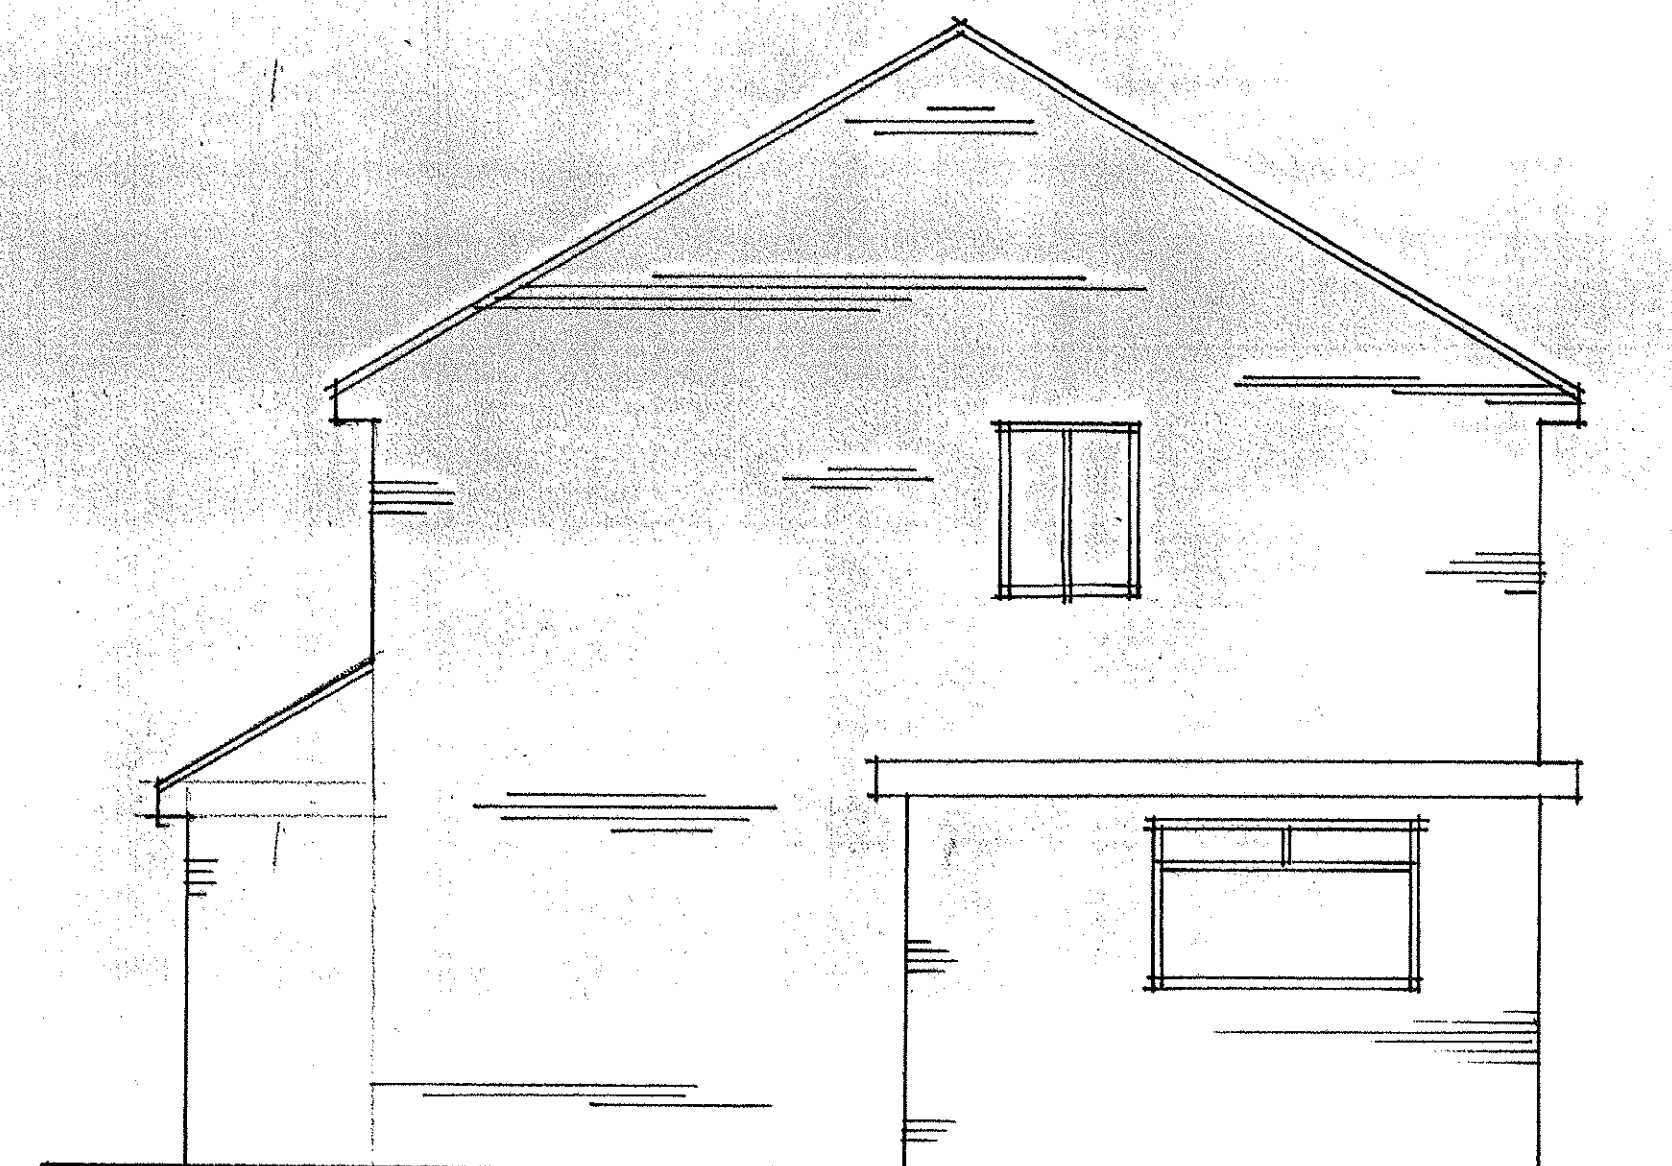

EXISTING GABLE ELEVATION

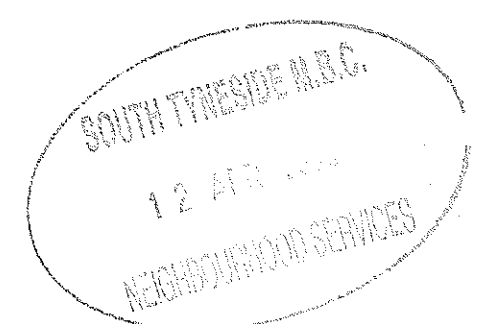

ST 1368/06 FUL

|   |                        |
|---|------------------------|
| JOB: PROPOSED EXTENSION AT NO 71<br>CARAWAY WALK, SOUTH SHIELDS<br>Plan No 1.                                        |                        |
| SCALE<br>1:50   | APPLICANT<br>April '06 |
| AGENT: G.P.S DESIGN<br>Gordon P. Shaw Arch. Tech<br>18, Borough Rd<br>South Shields<br>NE34 6PY<br>Tel: 0191 4555447 |                        |

