
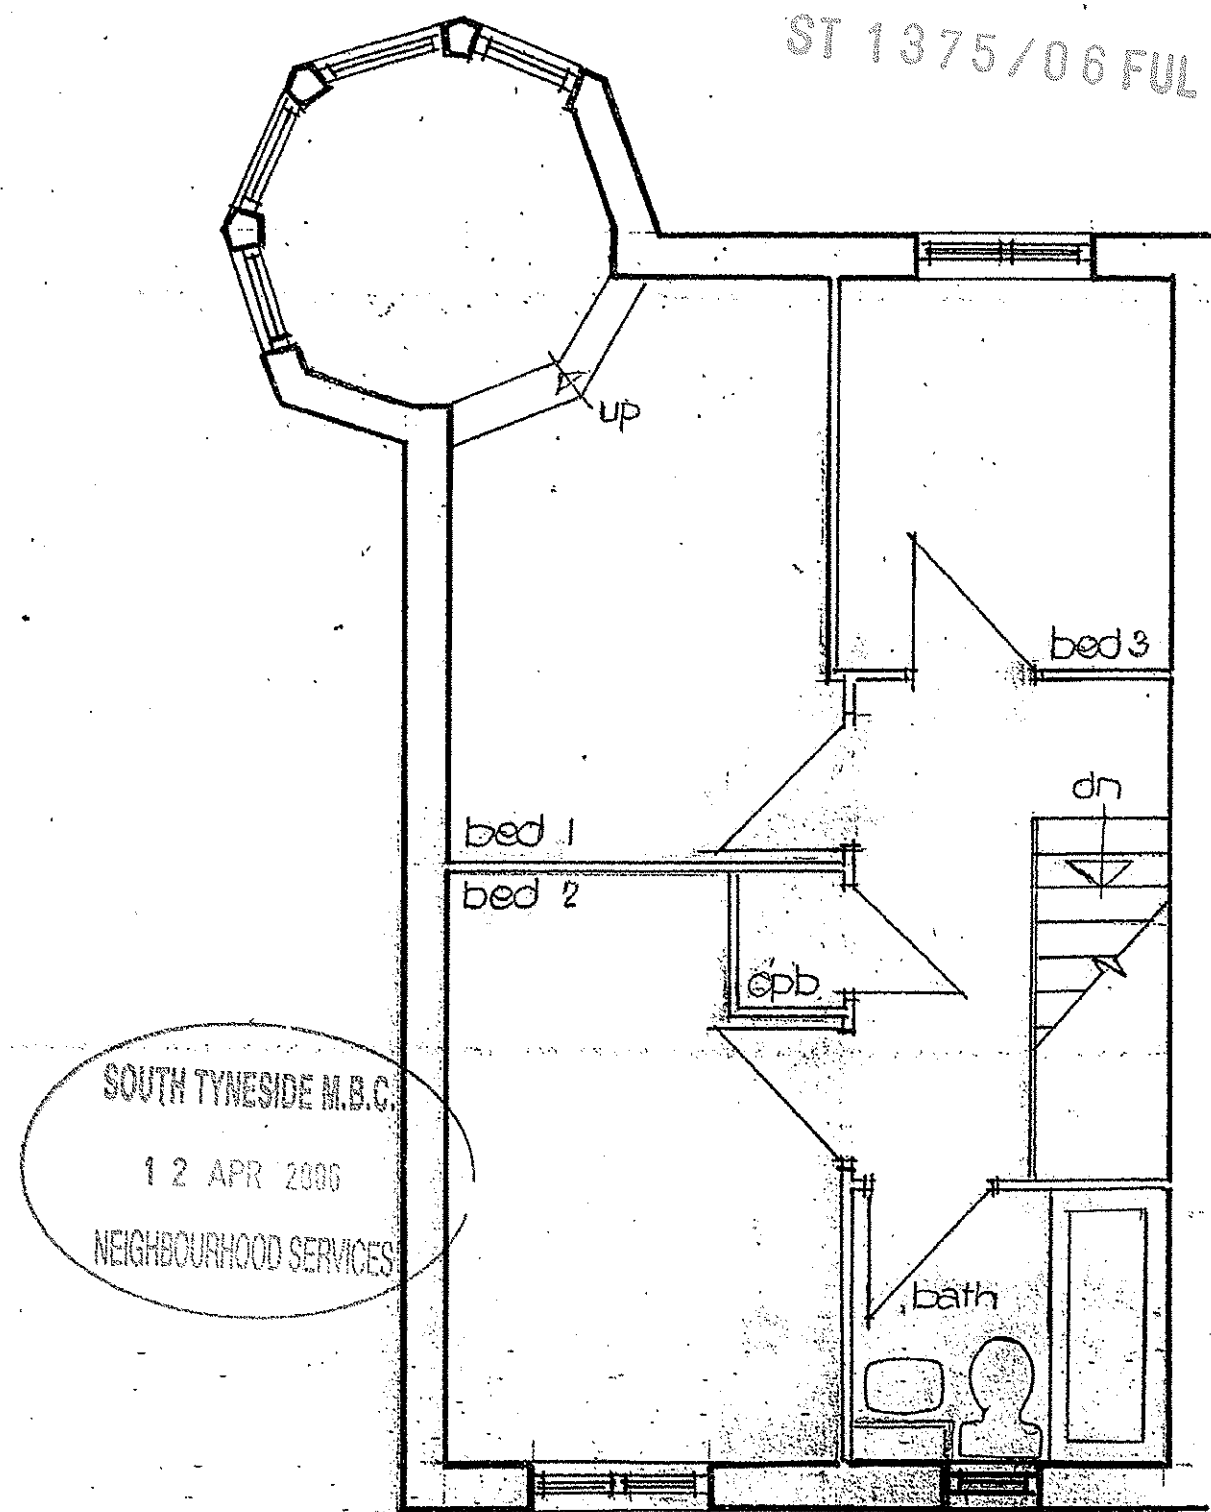


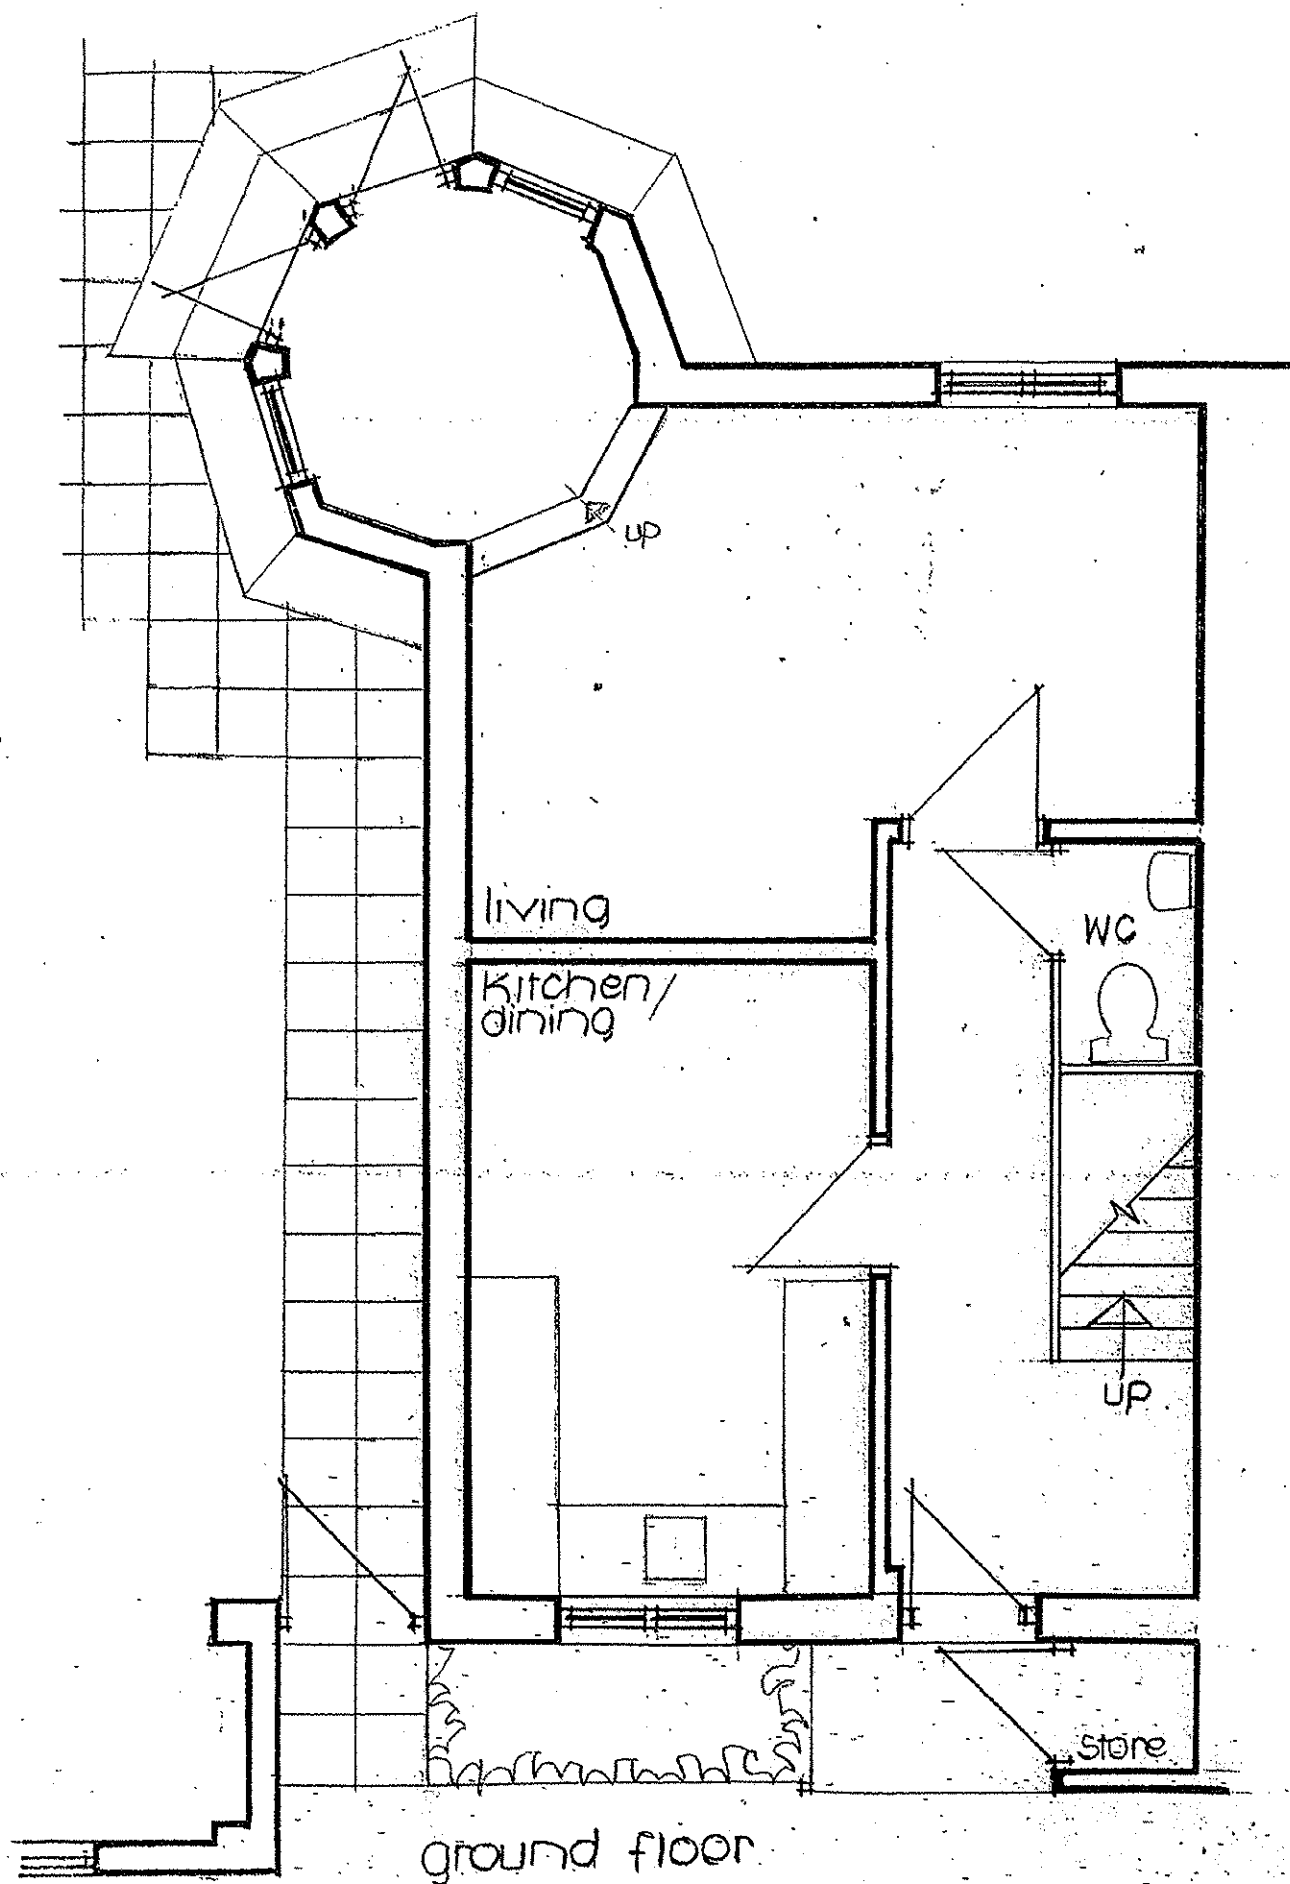

SOUTH TYNESIDE M.B.C.
12 APR 2006
NEIGHBOURHOOD SERVICES

Drawing N°2 of 8
Existing ground and
first floor plans
1:50