


ST 1375/06 FUL

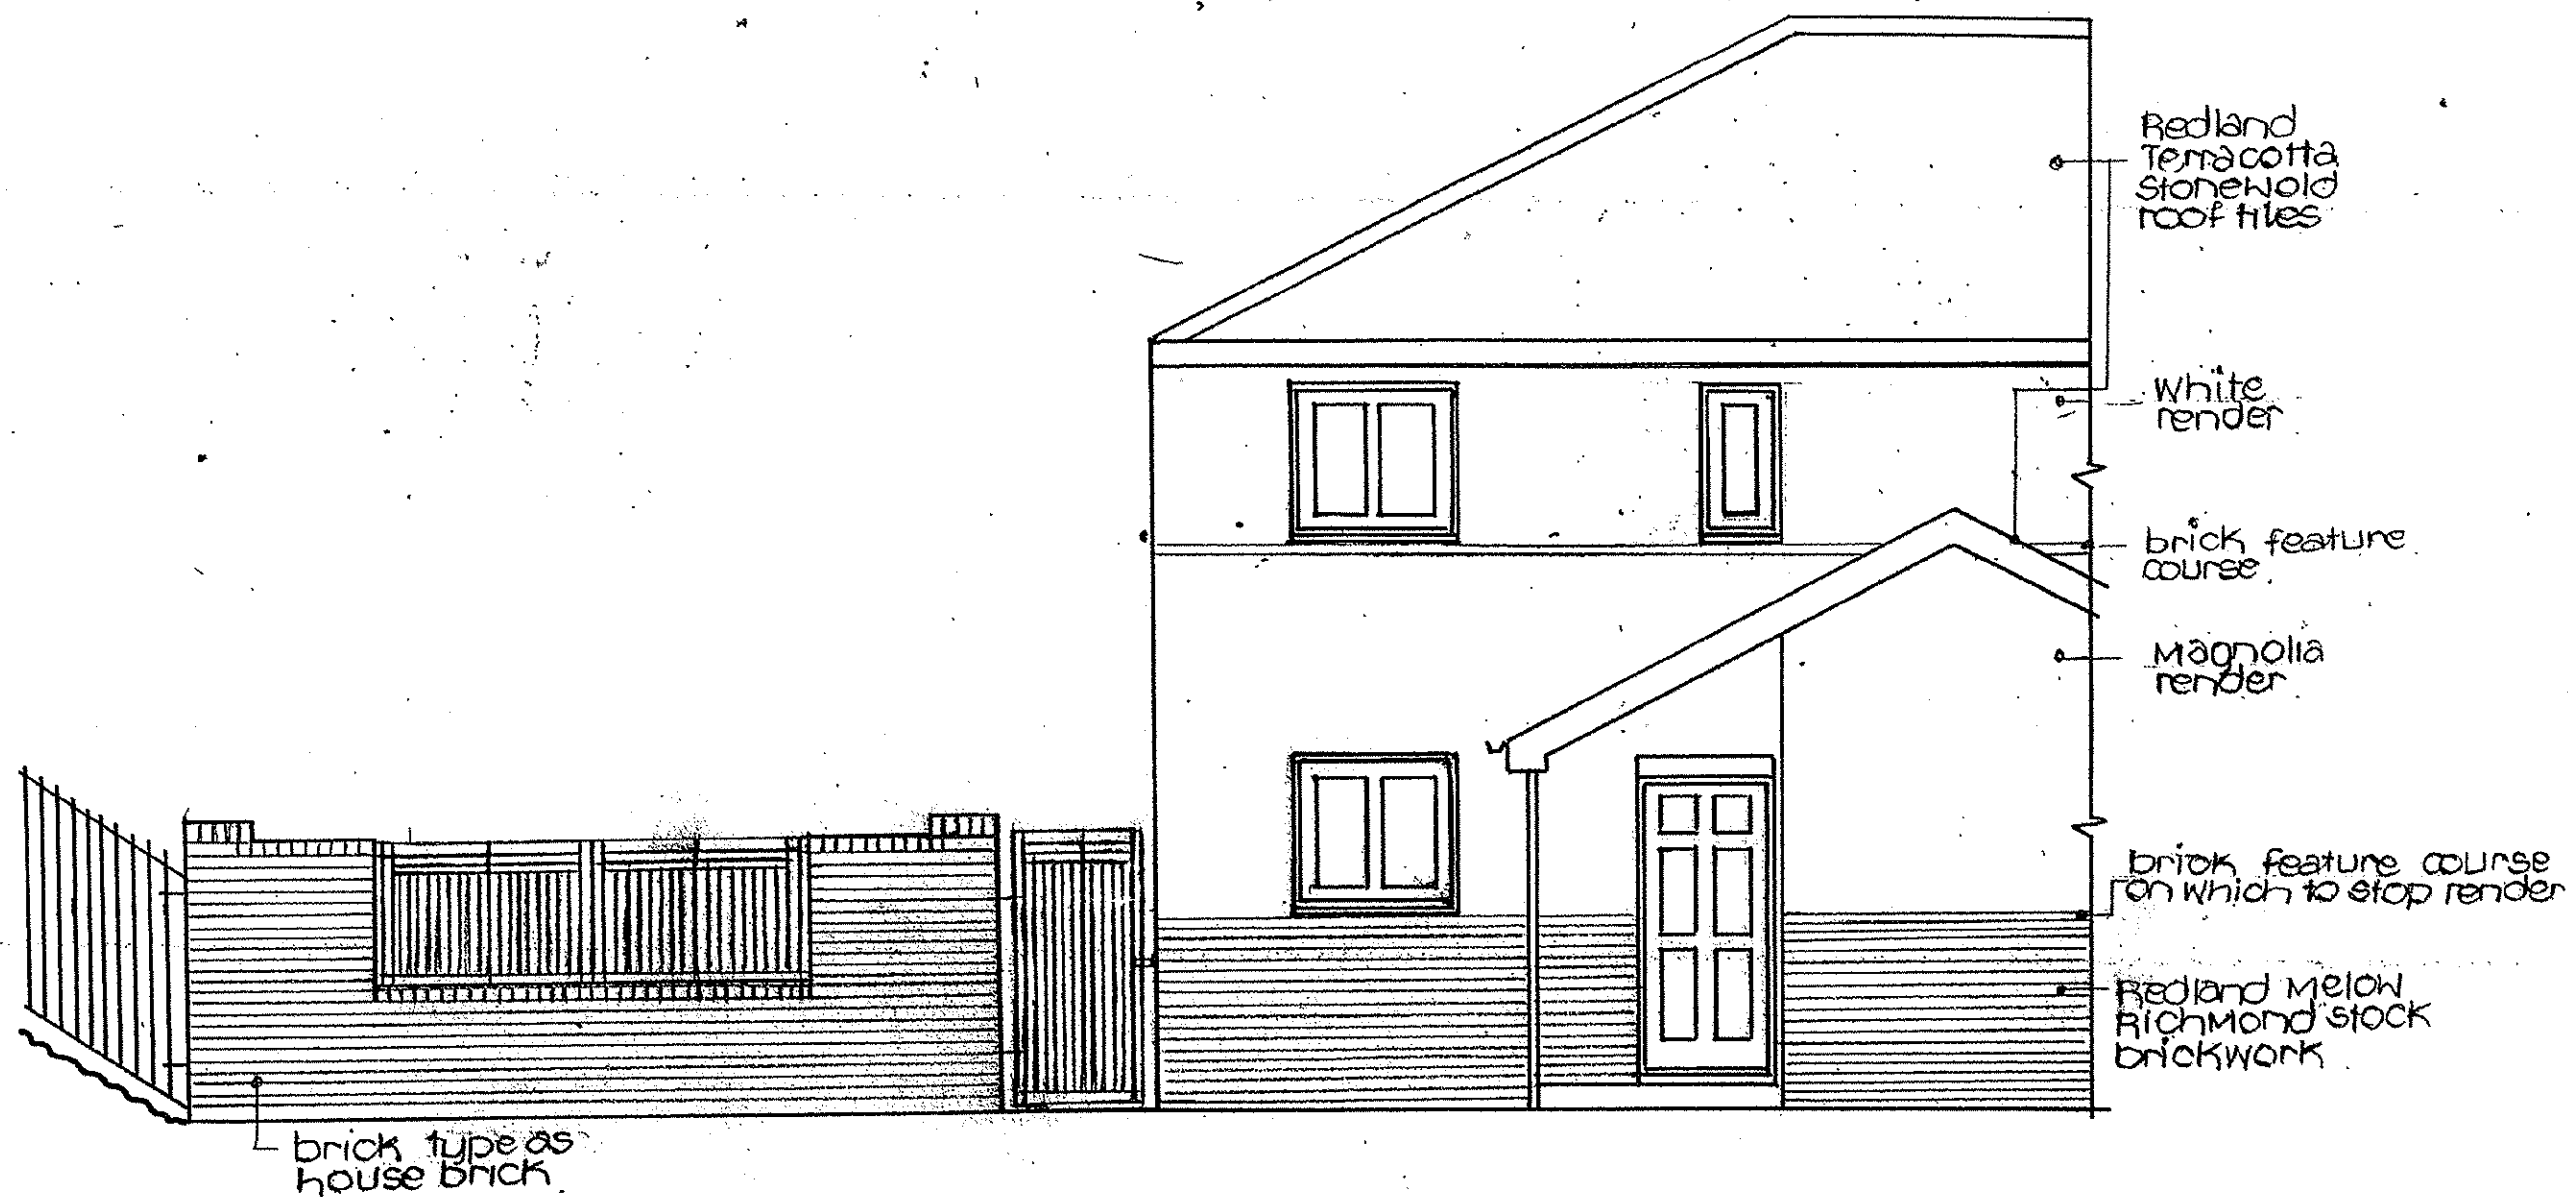

North elevation

SOUTH TYNESIDE M.B.C.

12 APR 2006

NEIGHBOURHOOD SERVICES

Drawing N°3 of 8
Existing North
elevation
1:50