


ST 1375/06 FUL

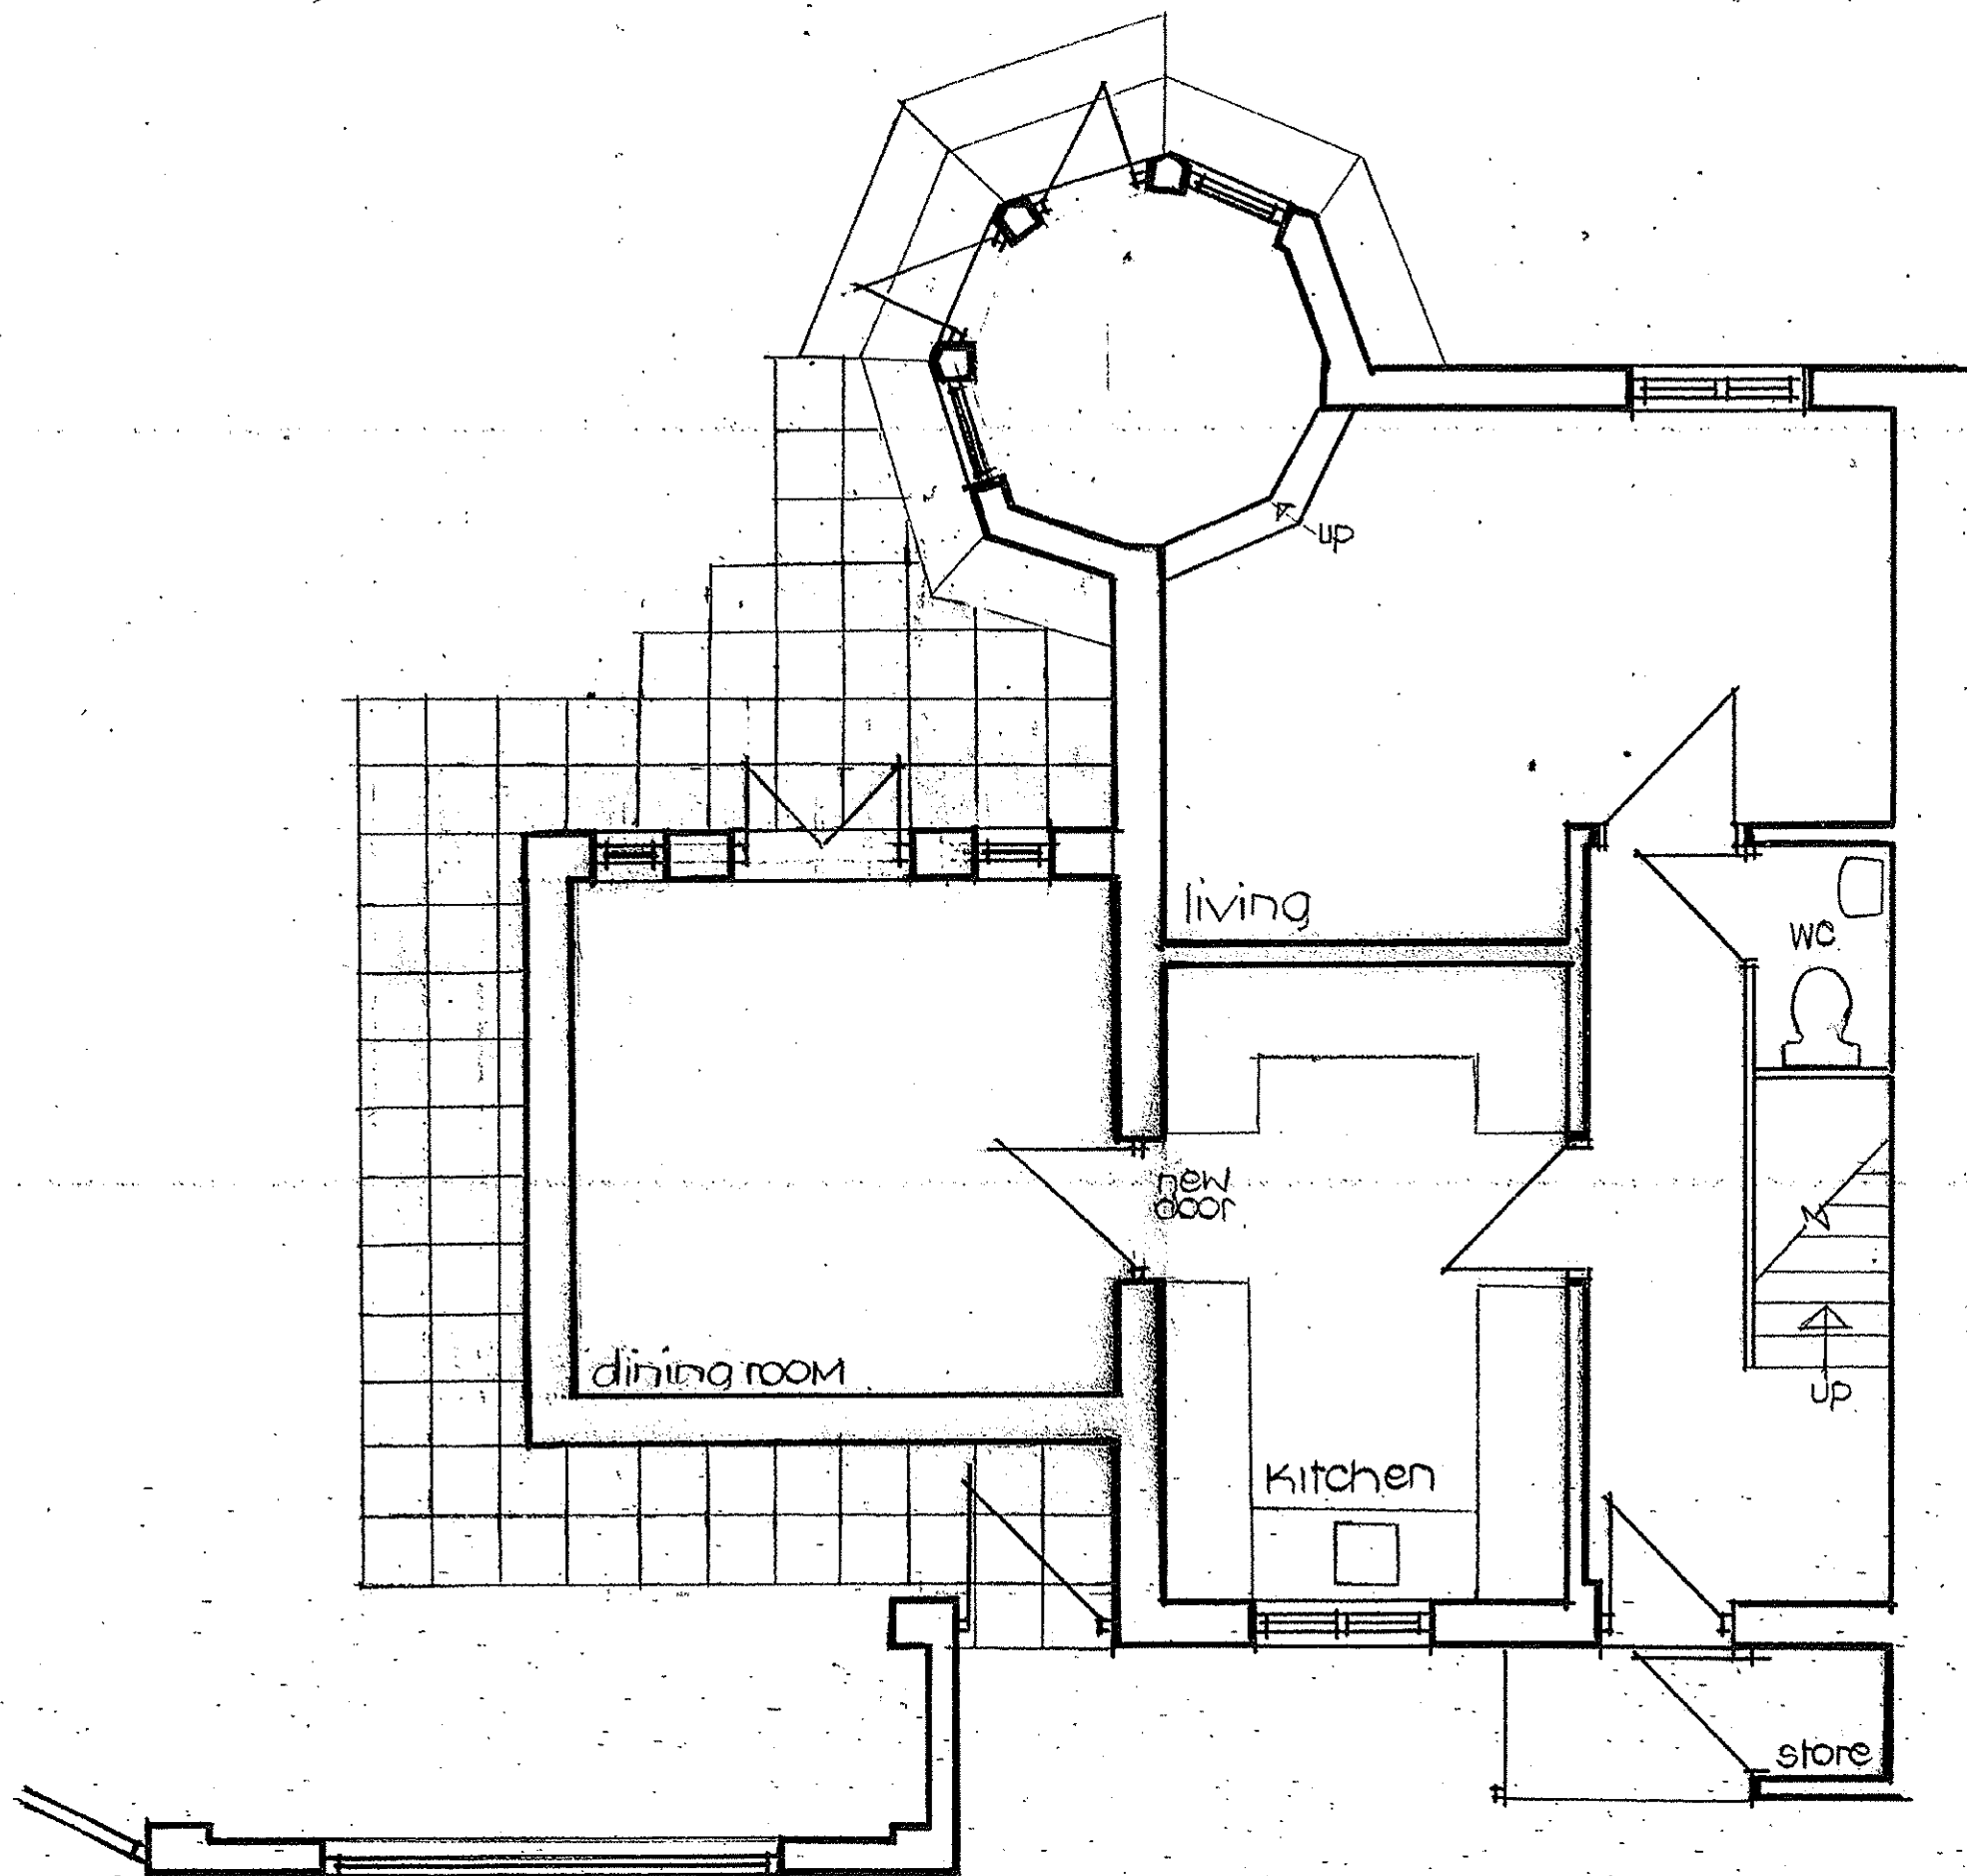

ground floor plan

SOUTH TYNESIDE M.B.C.
12. APR. 2006
NEIGHBOURHOOD SERVICES

Drawing N° 5 of 8
proposed ground
floor plan
1:50

reva