


ST 1375/06 FUL

SOUTH TYNESIDE M.B.C.

12 APR 2006

NEIGHBOURHOOD SERVICES

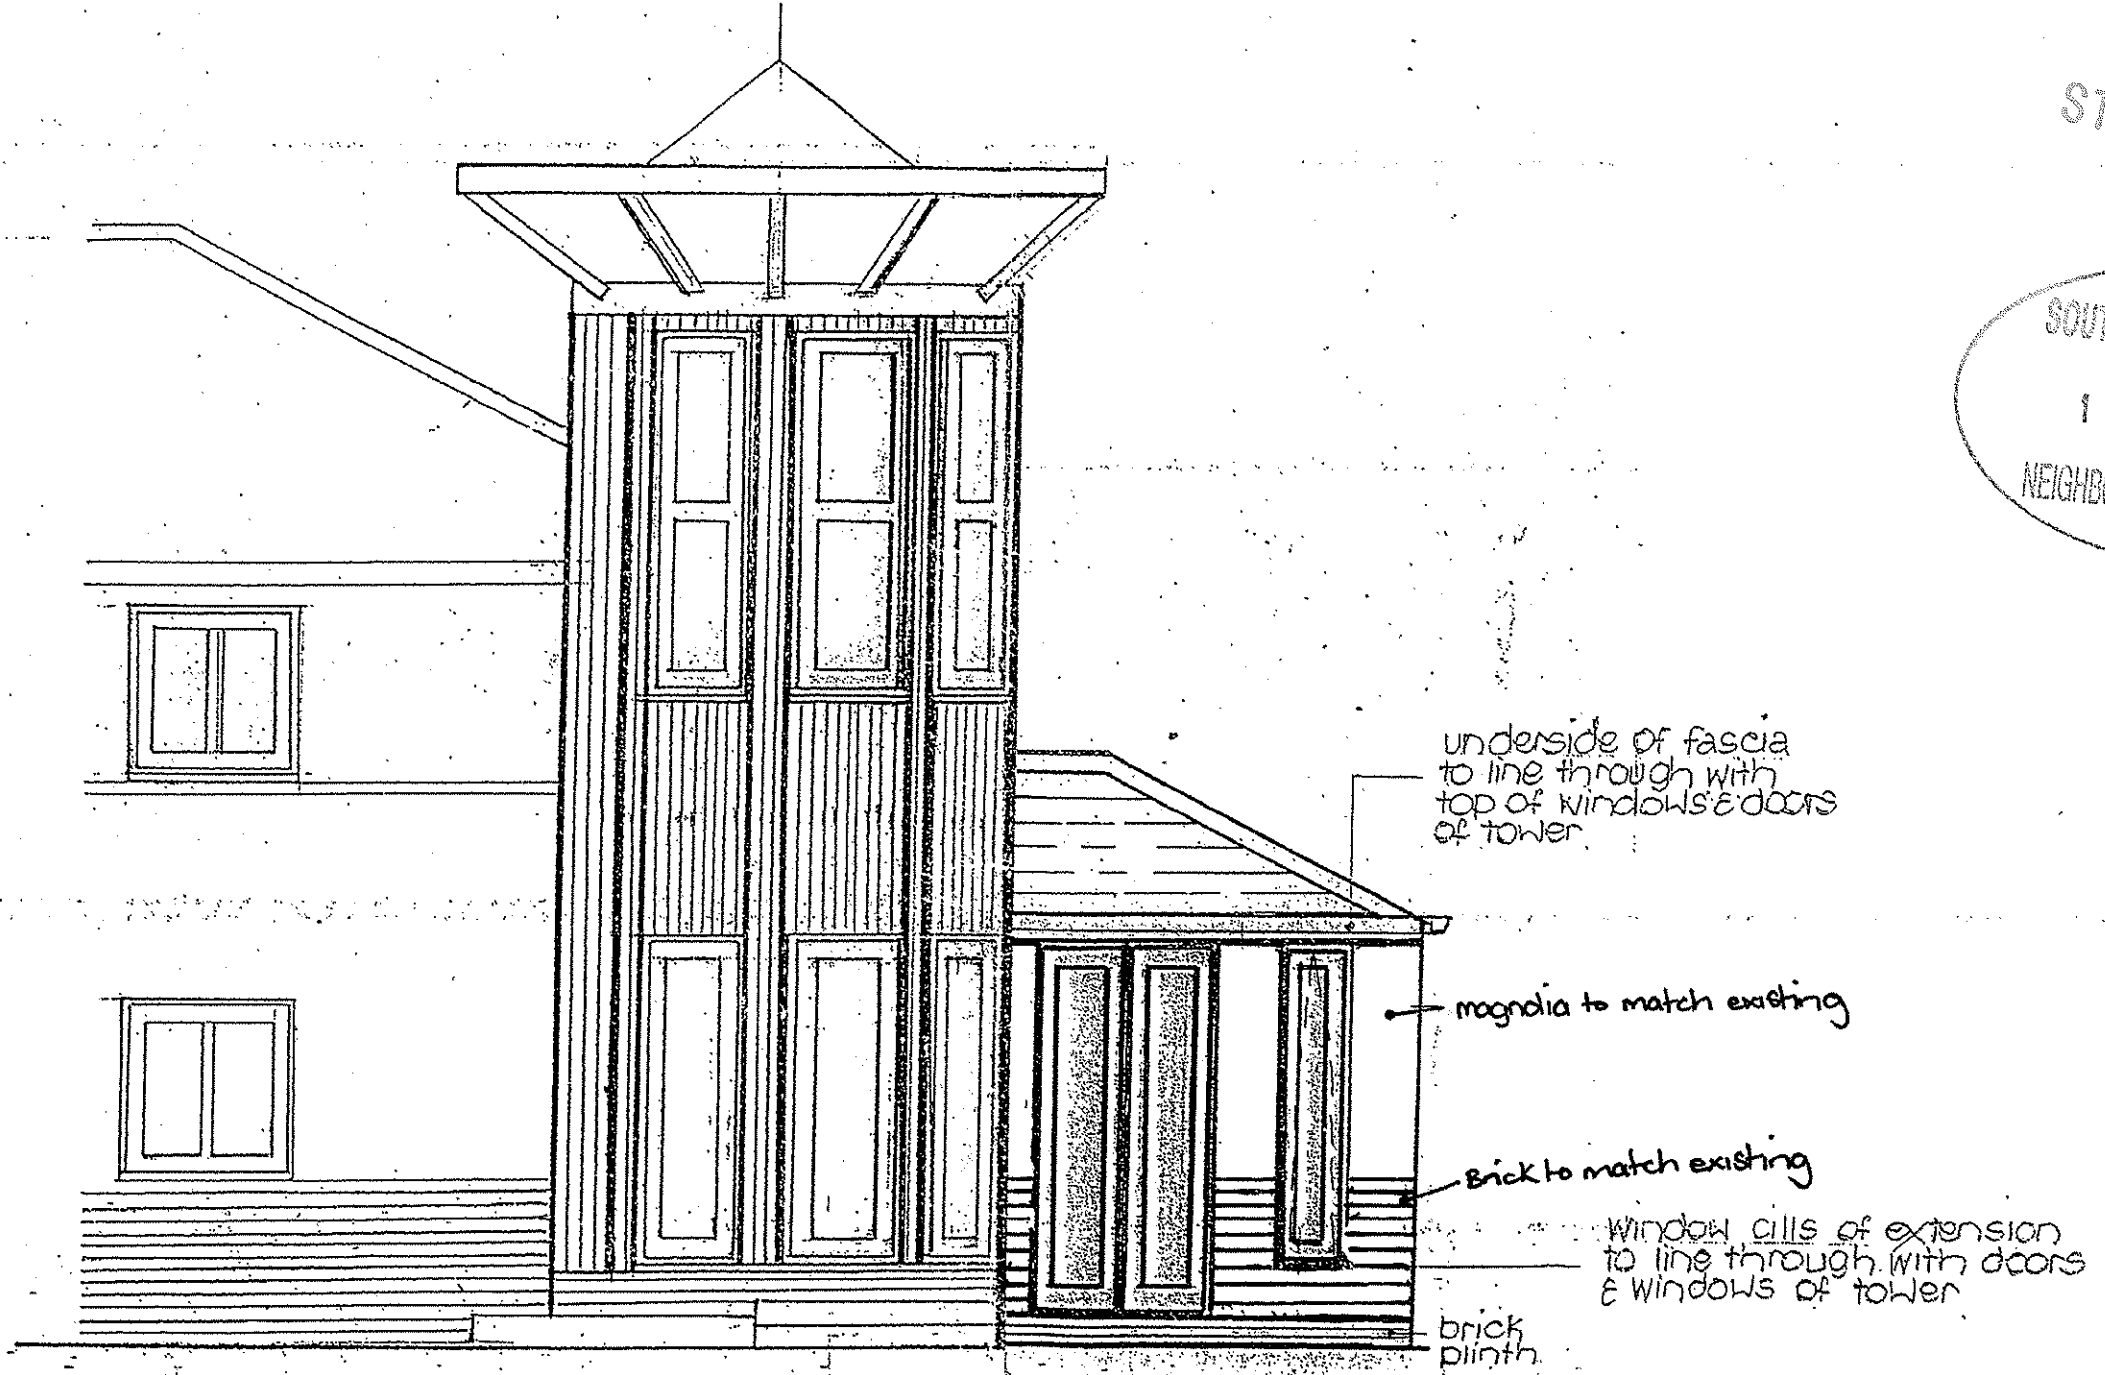

South elevation showing relationship
with new extension & tower

Drawing N° 7 of 8
composite south
elevation
1.50
rev a