


ST 1375/06 FUL

SOUTH TYNESIDE M.B.C.

12 APR 2006

NEIGHBOURHOOD SERVICES

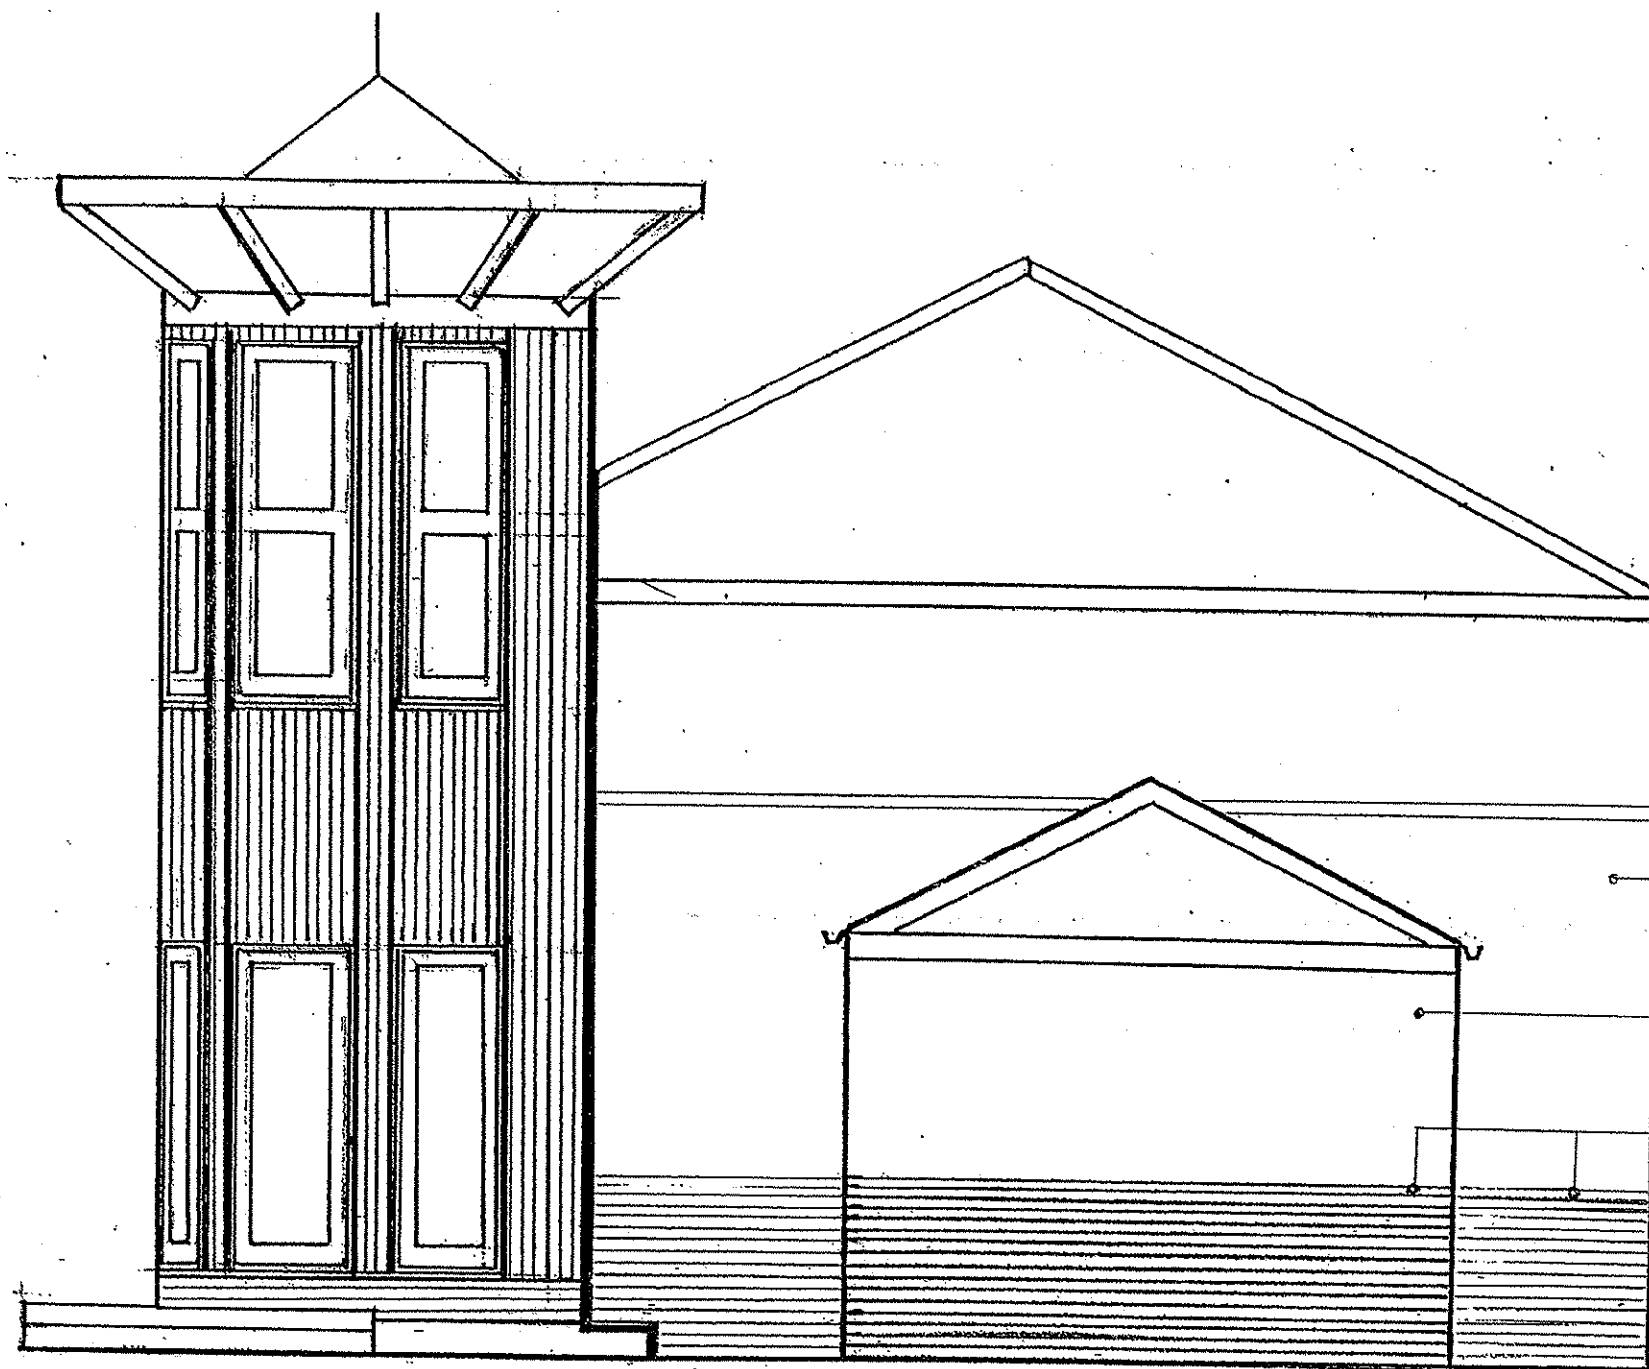

magnolia coloured
render to match
that of existing

brick feature course
to line through with
that of existing

east elevation showing relationship
with new extension & tower

Drawing N° 8 of 8
Composite east
elevation
1:50