


- X Original closed board fence 1600mm high
- * Recently erected fence to match above
- S Recently erected shed 3750mm x 2400mm 2200mm to ridge

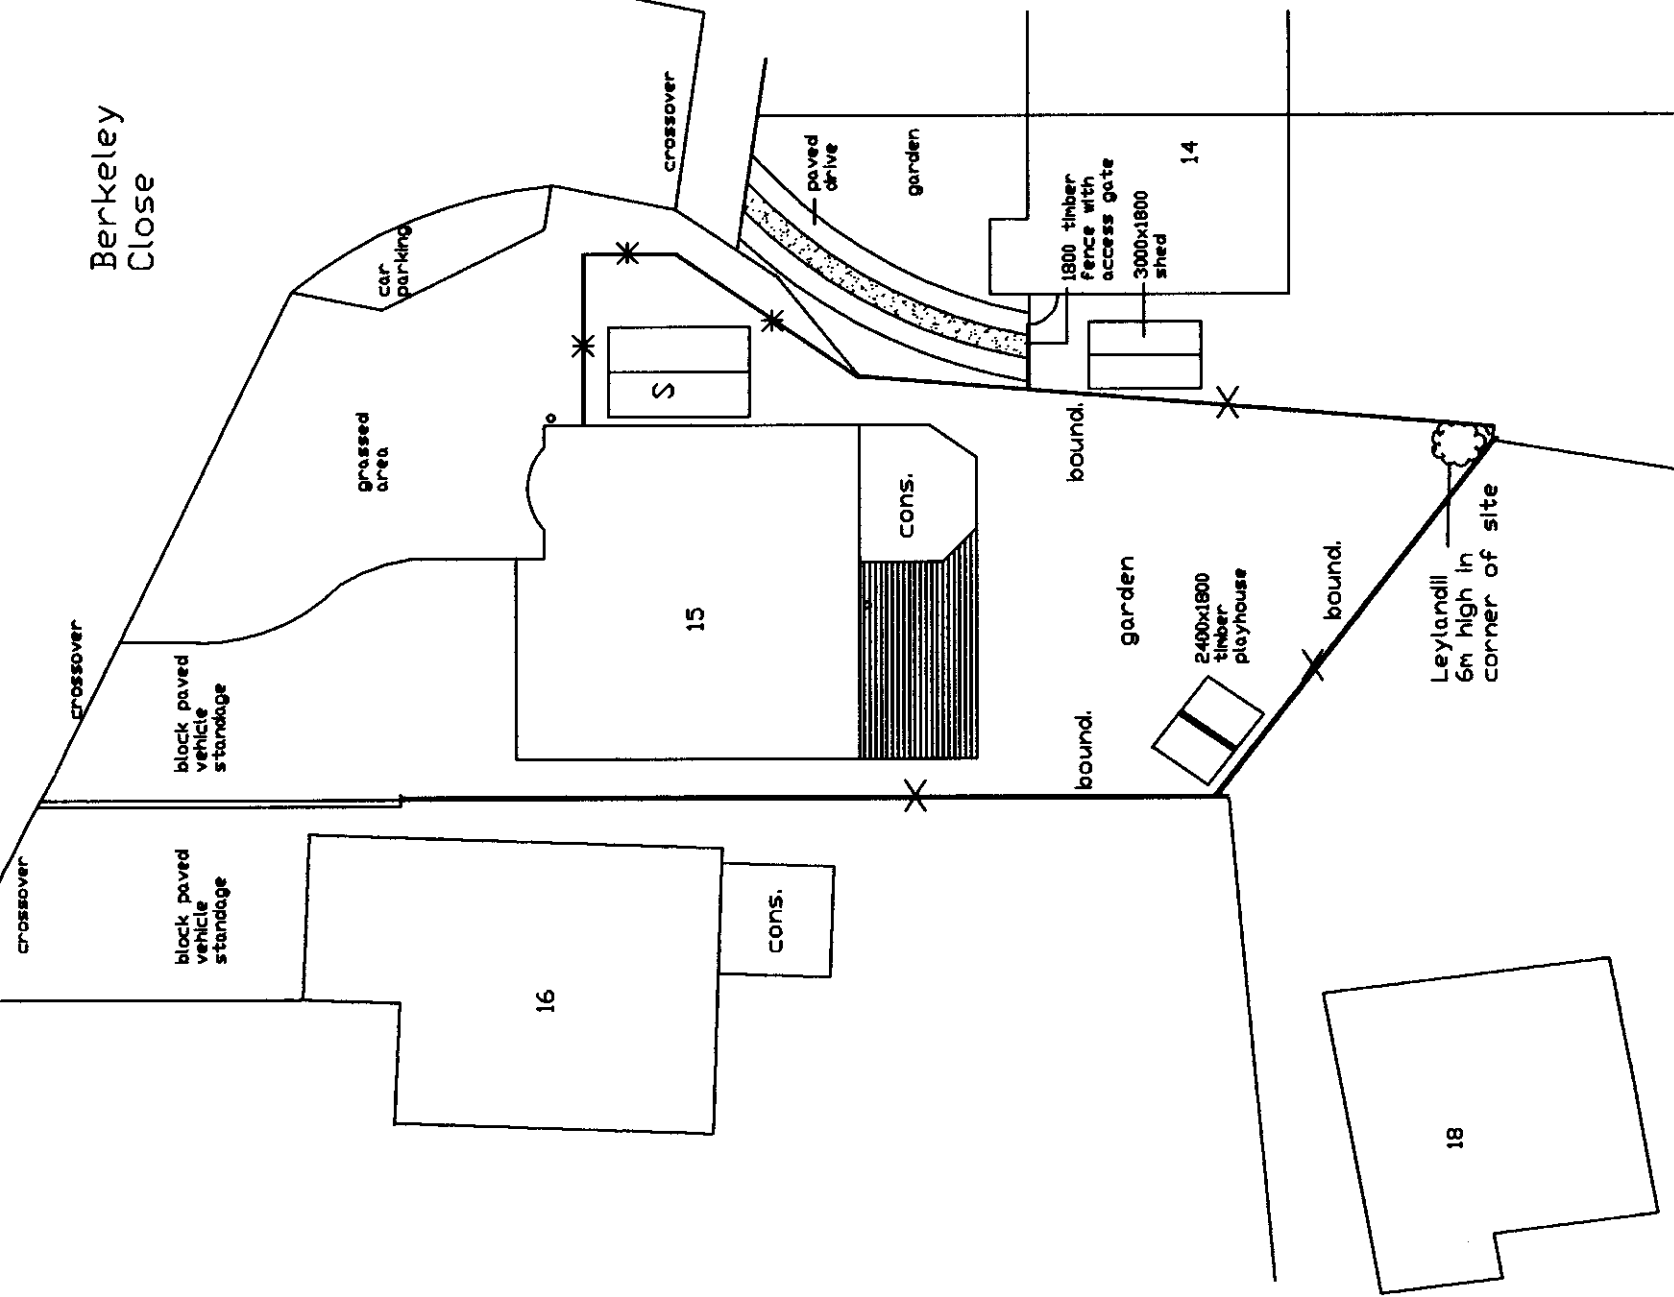


Remove all recently erected fencing and replace at N as existing

Scale 1:200



Existing

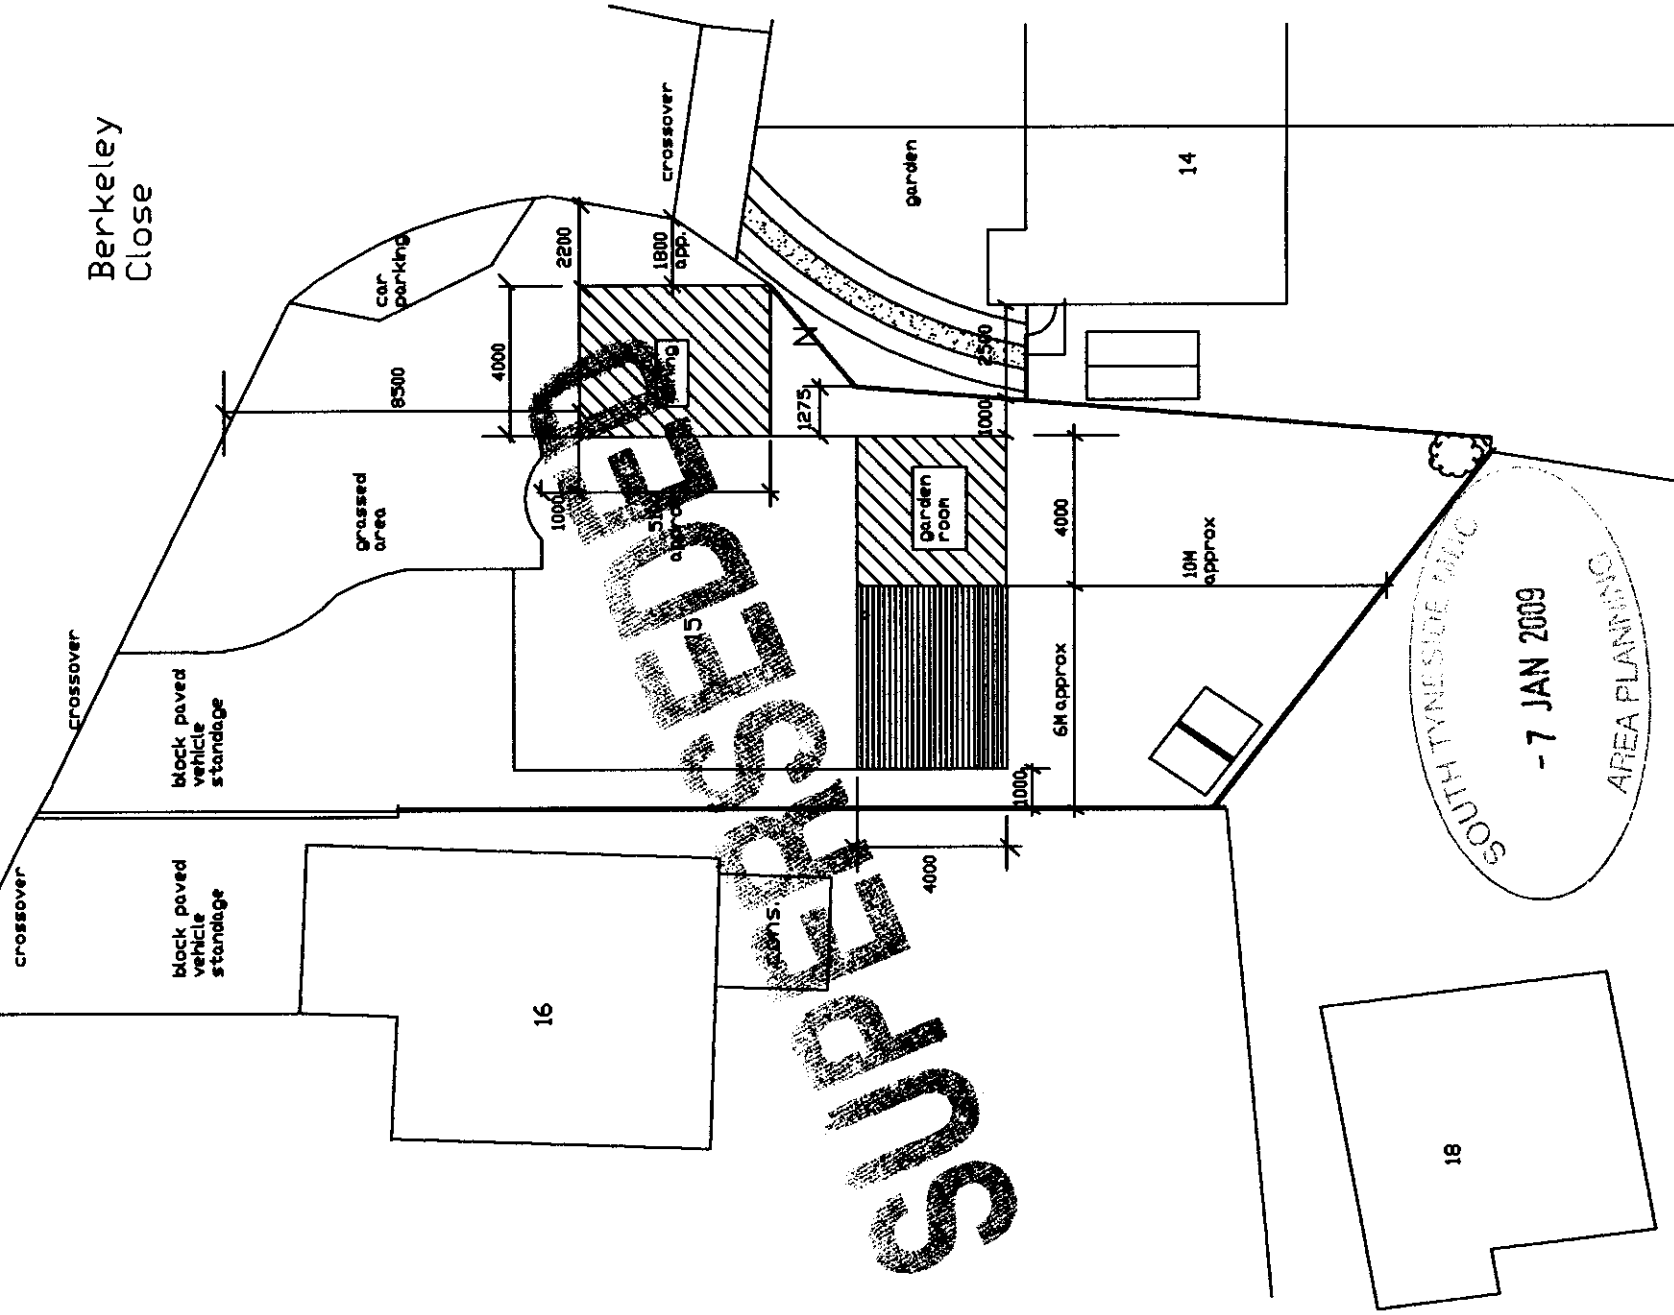

Proposed

SOUTH TYNESIDE LABC
- 7 JAN 2009
AREA PLANNING