
 


<p><b>SAFETY HEALTH AND ENVIRONMENTAL (SHE) INFORMATION</b></p> <p>Based upon the assumption that all works will be undertaken by competent contractors working, where appropriate, to approved method statements, the designer would draw the reader's attention to the <b>significant</b> residual SHE risks that have not been eliminated from the designs shown on this drawing by the design process.</p>	
<p><b>CONSTRUCTION, OCCUPANCY AND DEMOLITION</b></p> <p>list below the significant residual risks for EACH of these three phases of operation).</p> <p>Where the designer determines that there are no foreseeable significant residual risks associated with that phase of operation the statement "NO FORESEEABLE SIGNIFICANT RESIDUAL DESIGN RISKS IDENTIFIED" shall be displayed (no section shall be left blank).</p>	

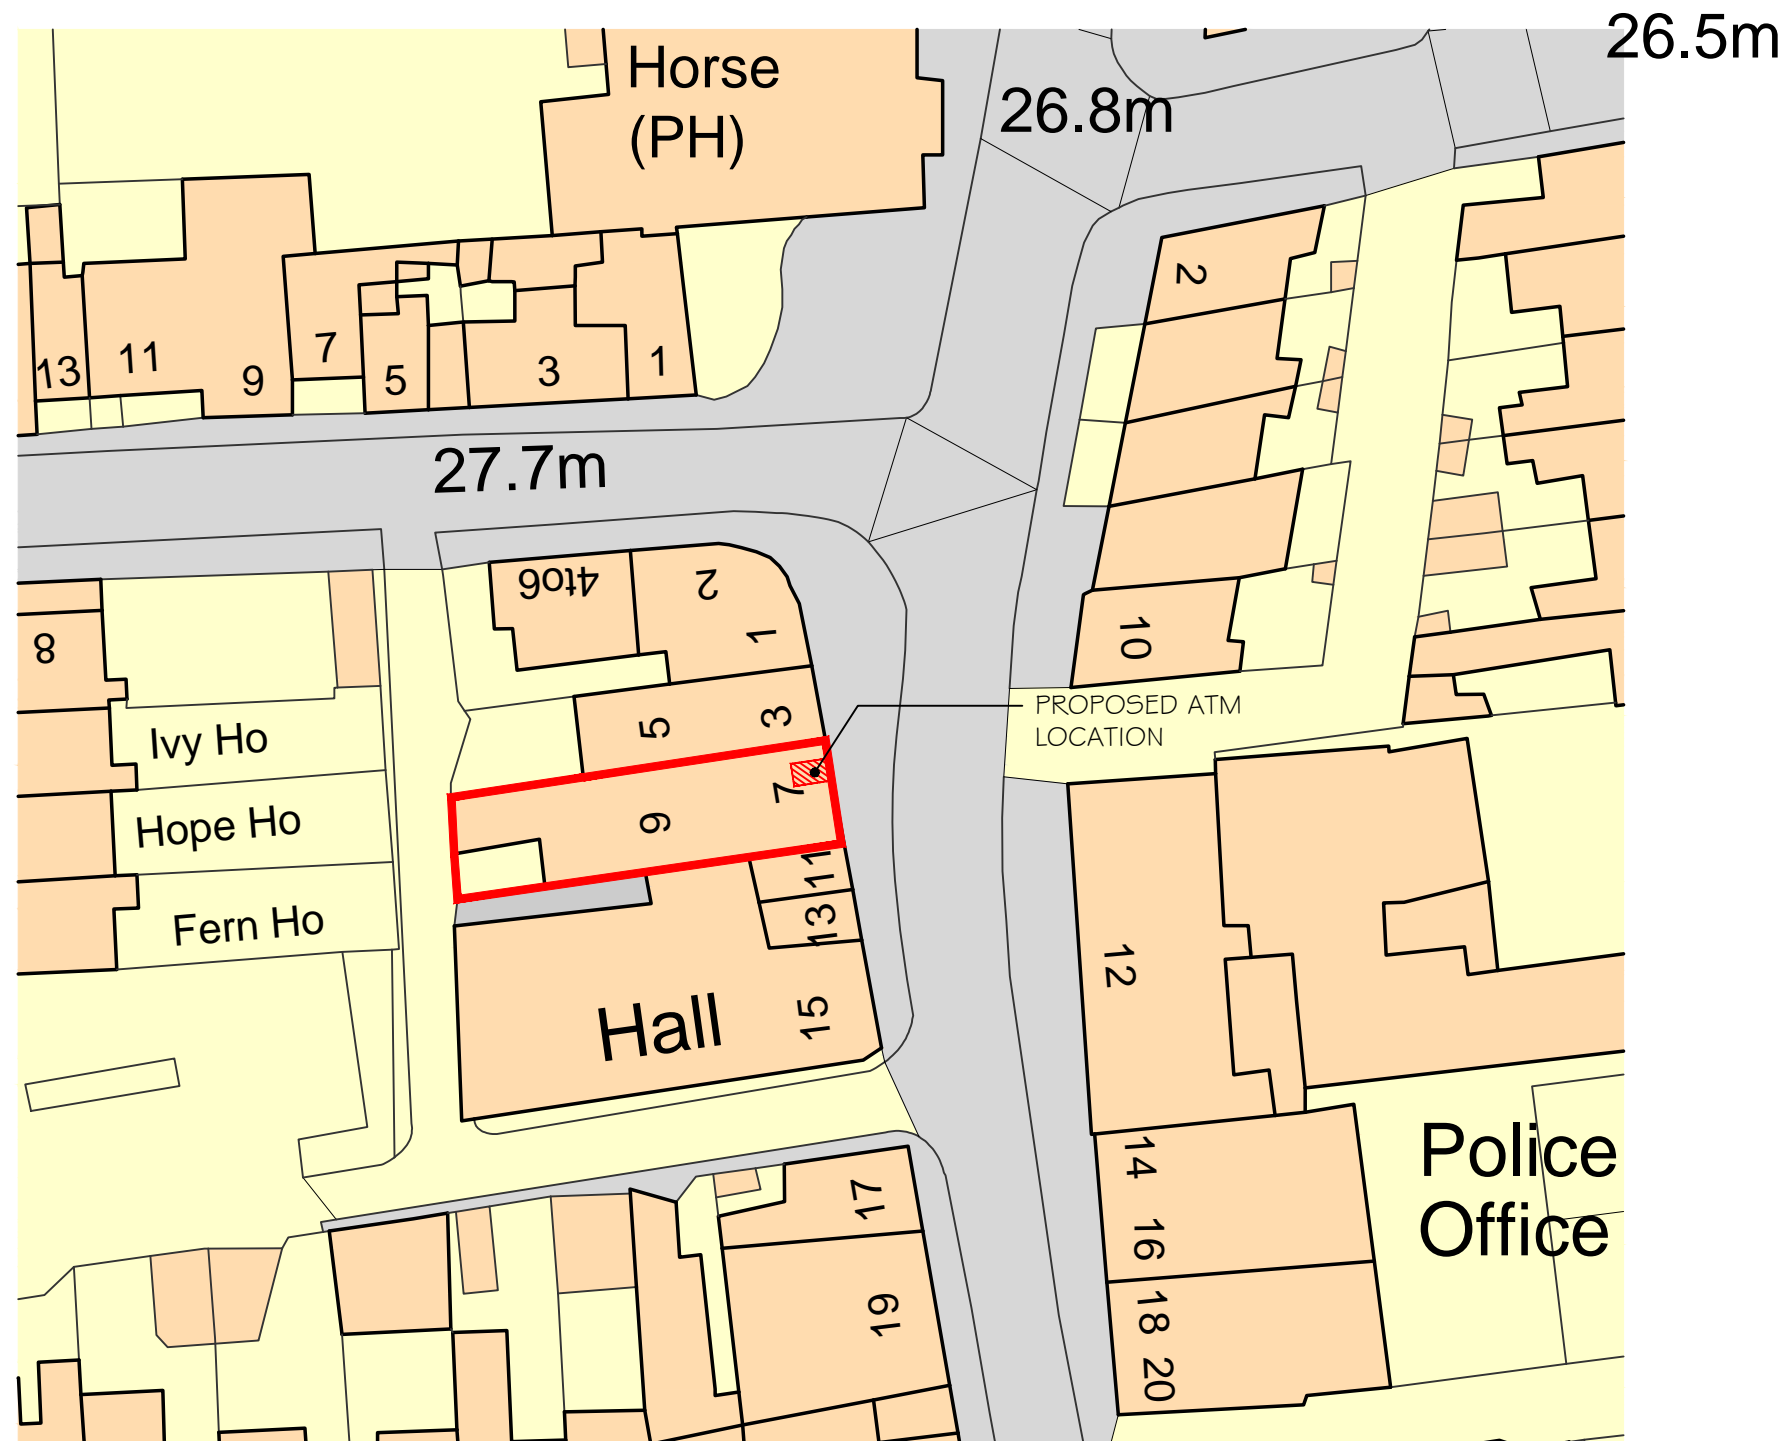

South Tyneside Council  
Planning Group  
Received 19/11/2013  
ST/1285/13/ADV

Rev No.	Comments	Date
Client <b>BANK OF IRELAND</b>		
Project title <b>OFFSITE ATM INSTALLATIONS 7 EAST STREET, WHITBURN SUNDERLAND, SR6 7BY</b>		
Drawing title <b>WHITBURN POST OFFICE BLOCK PLAN</b>		
Drawing status <b>DRAFT</b>		
Job No. <b>15961101</b>	Project co-ordinator	
Scale <b>1:500@A3</b>	Date <b>13.03.2013</b>	
Drawn by <b>FB</b>	Checked by	
Dwg. No. <b>WB/04</b>	Rev. No.	

**EC HARRIS**  
**BUILT ASSET**  
**CONSULTANCY**  
AN  **ARCADIS COMPANY**

EC HARRIS LLP  
ECHQ,  
34 York Way,  
London. N1 9AB  
t +44 (0)20 7812 2000  
f +44 (0)20 7812 2001  
[www.echarris.com](http://www.echarris.com)