


TYPE A - STANDARD
BILINGUAL
EXTERNAL ATM

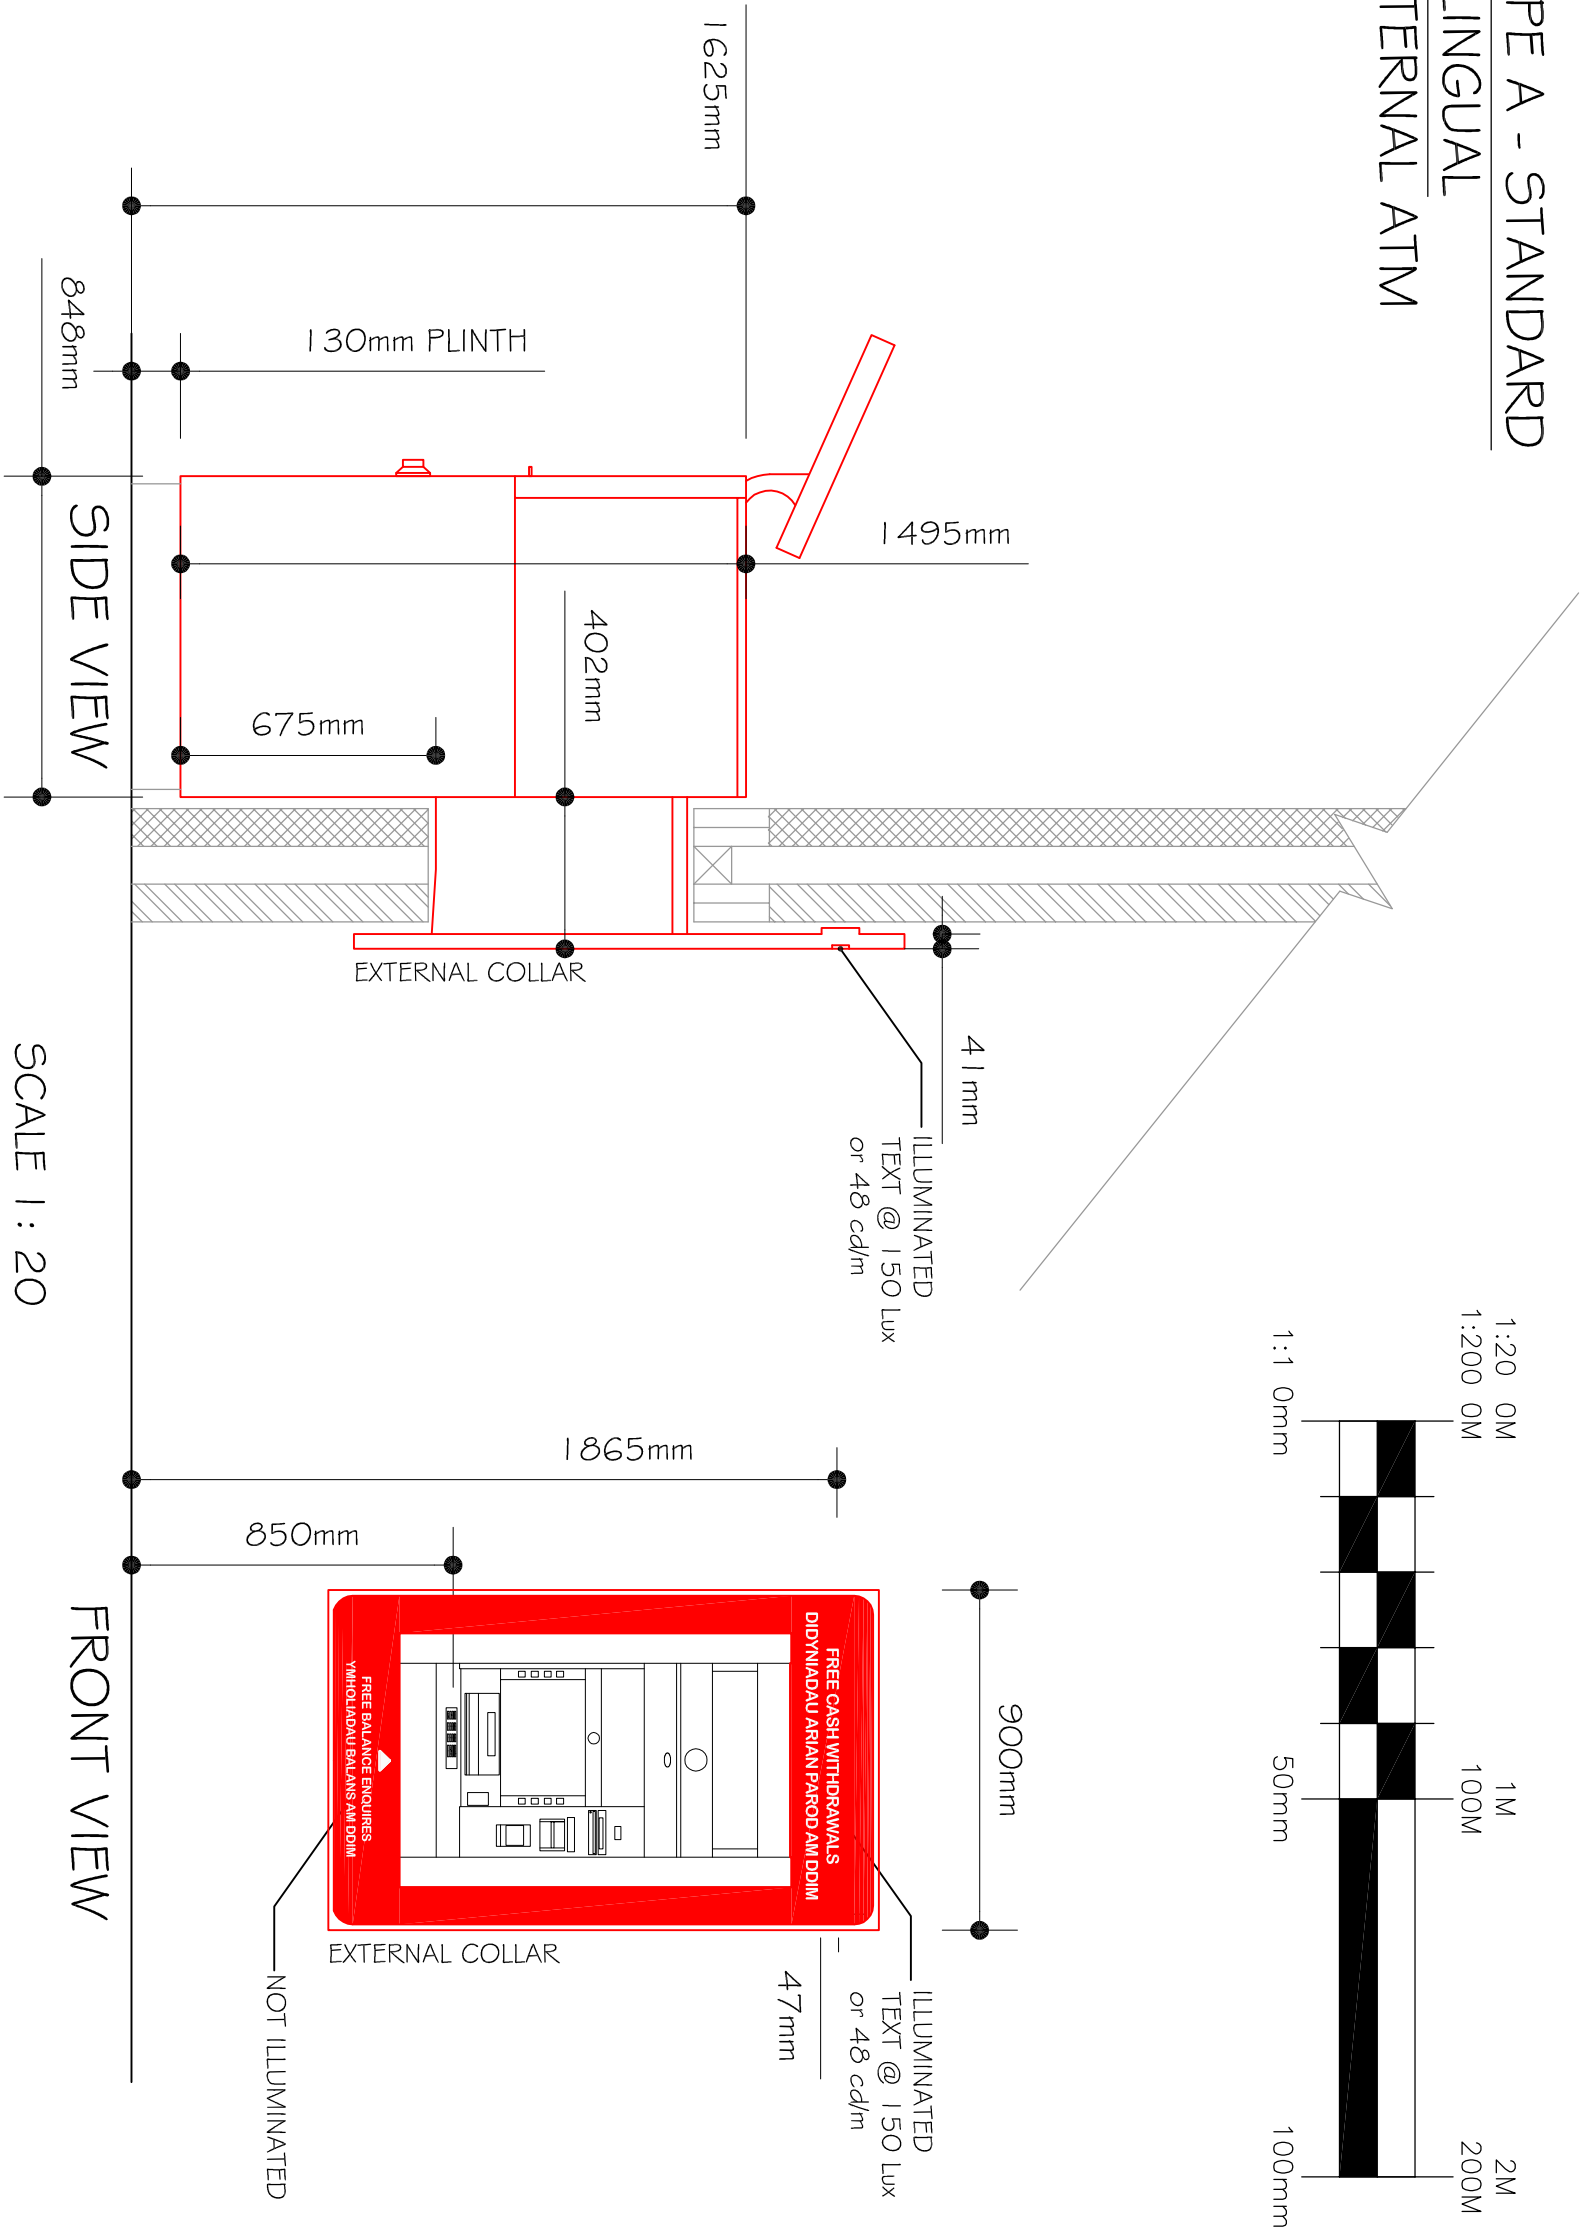

EXAMPLE SECTION 'TYPICAL STYLE FOR ILLUSTRATION ONLY'

REF: PO - J1 900mm X 1456mm STANDARD WINCOR 8050 (KEYPAD HEIGHT SHOULD BE BETWEEN 850mm - 1000mm) WITH ILLUMINATED SIGNAGE SURROUND @ 150 Lux OR 48 cdlm (FREE CASH WITHDRAWALS IS BACK LIT)

SIGNAGE SURROUND CONSTRUCTION

THE BODY OF THE SURROUND IS CONSTRUCTED FROM 19MM FOAMEX WITH A LAMINATED VINYL COVERING, THE LED PANEL IS CONSTRUCTED FROM 6MM PERSPEX AND IS FLUSH WITH FASCIA SIGNAGE.

This drawing is copyright & the property of EC Harris & must not be copied in whole or in part without their written permission. Copyright is reserved. ©

FOR PLANNING USE ONLY

The Contractor is to report all dimensional discrepancies & errors to the Contract Administrator prior to construction commencing. It is essential that this drawing is read in conjunction with all specifications/ schedule of works & that all works are included for.

SAFETY HEALTH AND ENVIRONMENTAL (SHE) INFORMATION

Based upon the assumption that all works will be undertaken by competent contractors working, where appropriate, to approved method statements, the designer would draw the reader's attention to the **significant** residual SHE risks that have not been eliminated from the designs shown on this drawing by the design process.

CONSTRUCTION, OCCUPANCY AND DEVOLUTION

(List below the significant residual risks for EACH of these three phases of operation). Where the designer determines that, so far as is reasonably practicable, there are no foreseeable significant residual design risks, the designer shall state "No foreseeable significant residual design risks identified" and the designer shall be deemed to have accepted the residual design risks identified.

South Tyneside Council
Planning Group
Received 19/11/2013
ST/1285/13/ADV

Rev No.	Comments	Date
1		
Client	BANK OF IRELAND	
Project title	OFFSITE ATM SURVEYS	
ATM EXAMPLES		
Drawing title	POST OFFICE ATM INSTALLATIONS	
TYPE A ATM SECTION DRAWING BILINGUAL		
Drawing status		
Job No.	Project co-ordinator	
15961101		
Scale	Date	
AS STATED @A3	24.09.2012	
Drawn by	Checked by	
RA	XX	
Dwg. No.	Rev. No.	
EX-TYP-A/BILINGUAL	000	

EC HARRIS
BUILT ASSET
CONSULTANCY

EC HARRIS LLP
Midsummer Court, 314 Midsummer Boulevard,
Milton Keynes, MK9 2UB
Tel: 01908 423395 Fax: 01908 440011
information@echarris.com
www.echarris.com
An ARCADIS company