
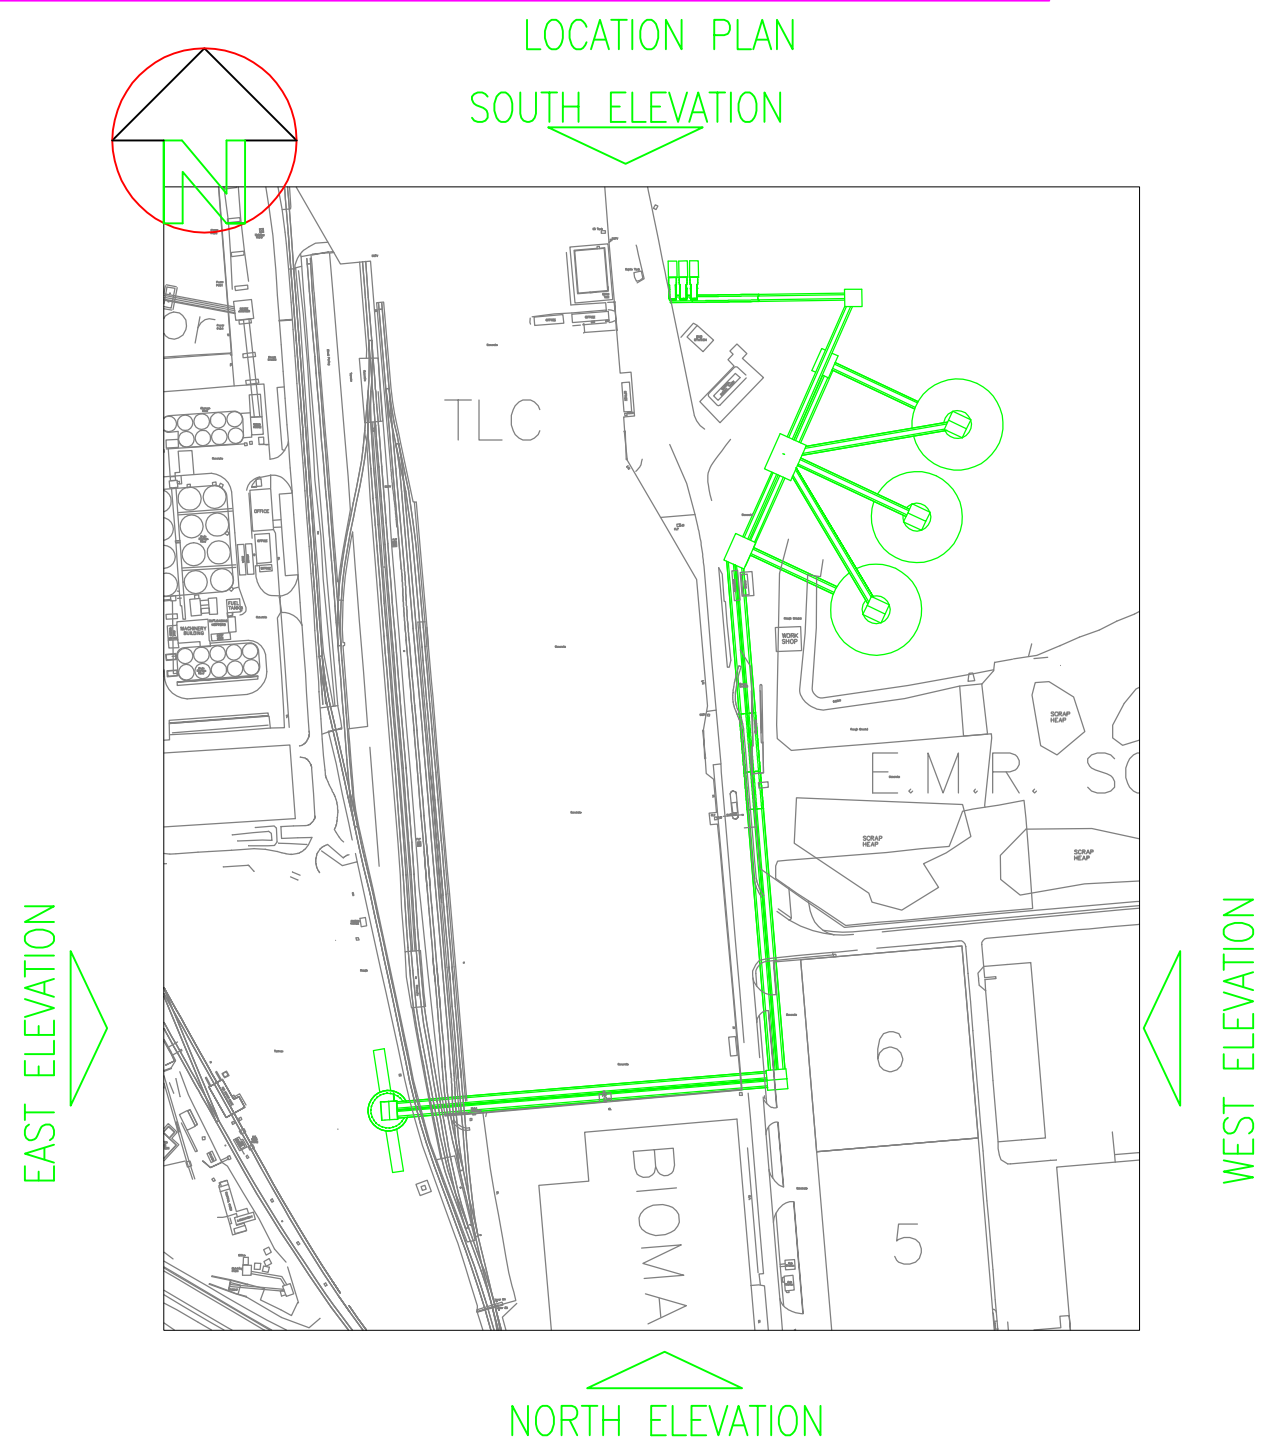
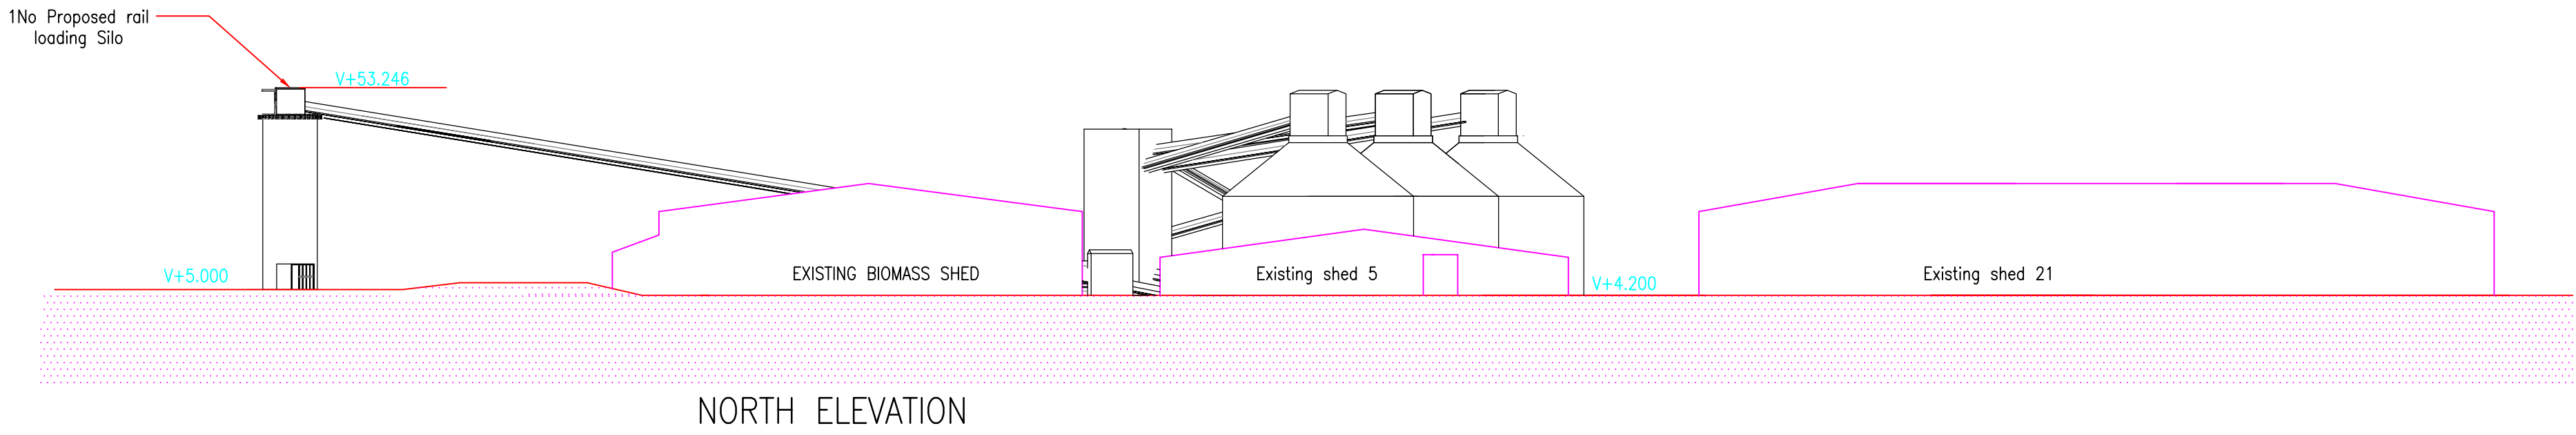
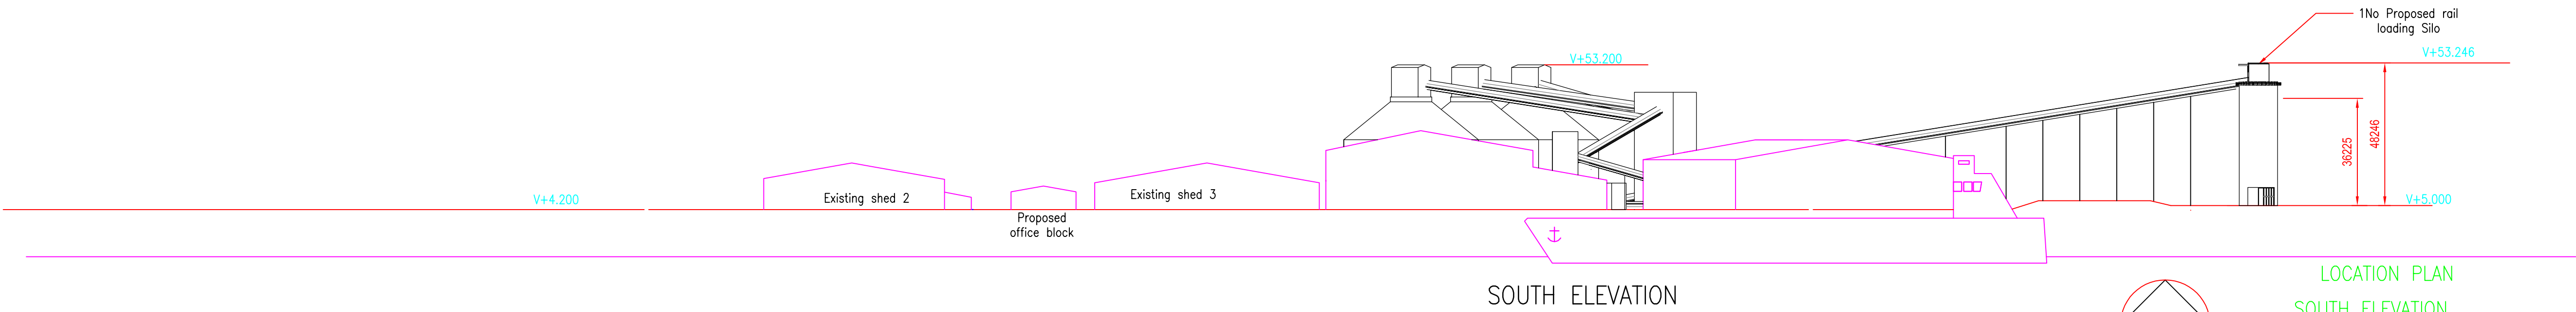
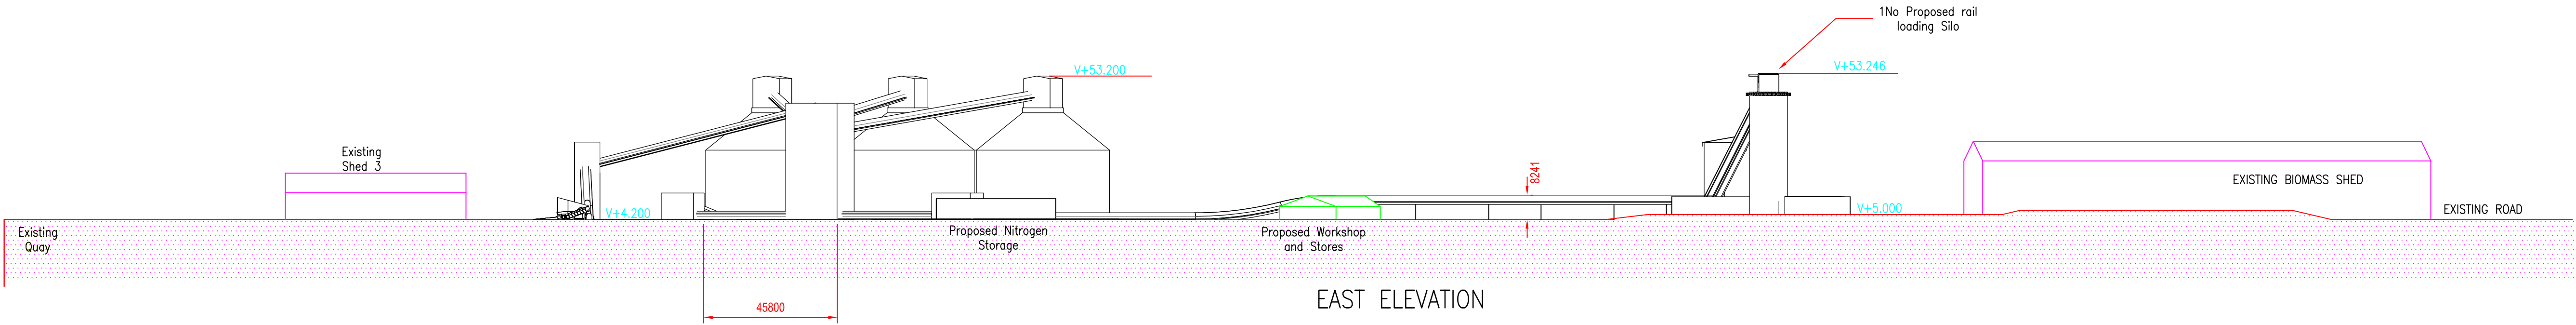


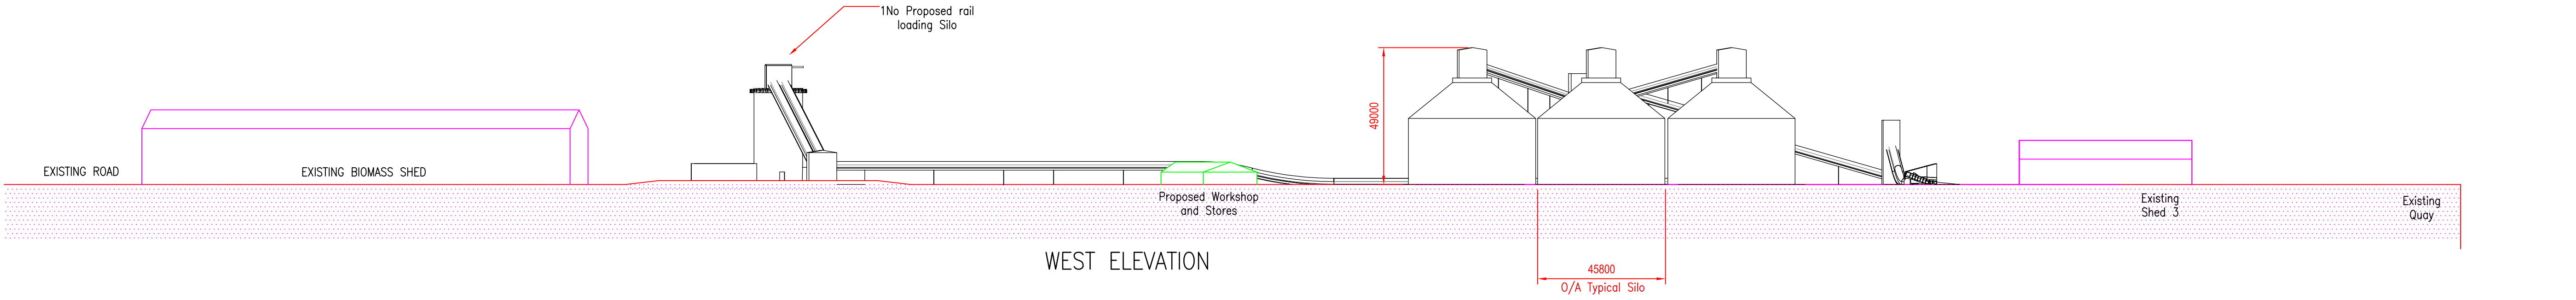

|     |                   |          |            |            |          |
|-----|-------------------|----------|------------|------------|----------|
|     |                   |          |            |            |          |
| P1  | PRELIMINARY ISSUE | R.MILLAR | I.ATKINSON | I.ATKINSON | 27.10.14 |
| Rev | Revision Note     | By       | Checked    | Approved   | Date     |

Client  
LYNEMOUTH POWER LTD

Project  
PORT OF TYNE  
SP3 FUEL LOGISTICS

Status  
TENDER

Scale  
N.T.S

**SPENCER**  
*great engineering solutions!*

PORT OF TYNE  
SITE ELEVATIONS

Dwg No T7290 – 400 – 006 Rev P1