

Oasis Amusements


The Blue Marlin

ALL PLANTERS AND PLANTED AREAS TO INCORPORATE A MIXTURE OF PLANTING AS FOLLOWS :

- HEBE SUTHERLAND
- HEBE PINK LADY
- KNIPHOFIA YELLOW
- KNIPHOFIA UVARIA FLAMENCO
- EUONYMUS OUGHUS AUREUS
- EUONYMUS FORTUNEI
- EUONYMUS HARELDJIN
- CHOISYA TERNUATA

NEW BLOCK PAVING TO BE BRADSTONE STONEMASTER IN 3 GREY SHADES AS FOLLOWS :


- NEW PAVING
- LIGHT GREY WASHED, MID GREY WASHED AND DARK GREY WASHED

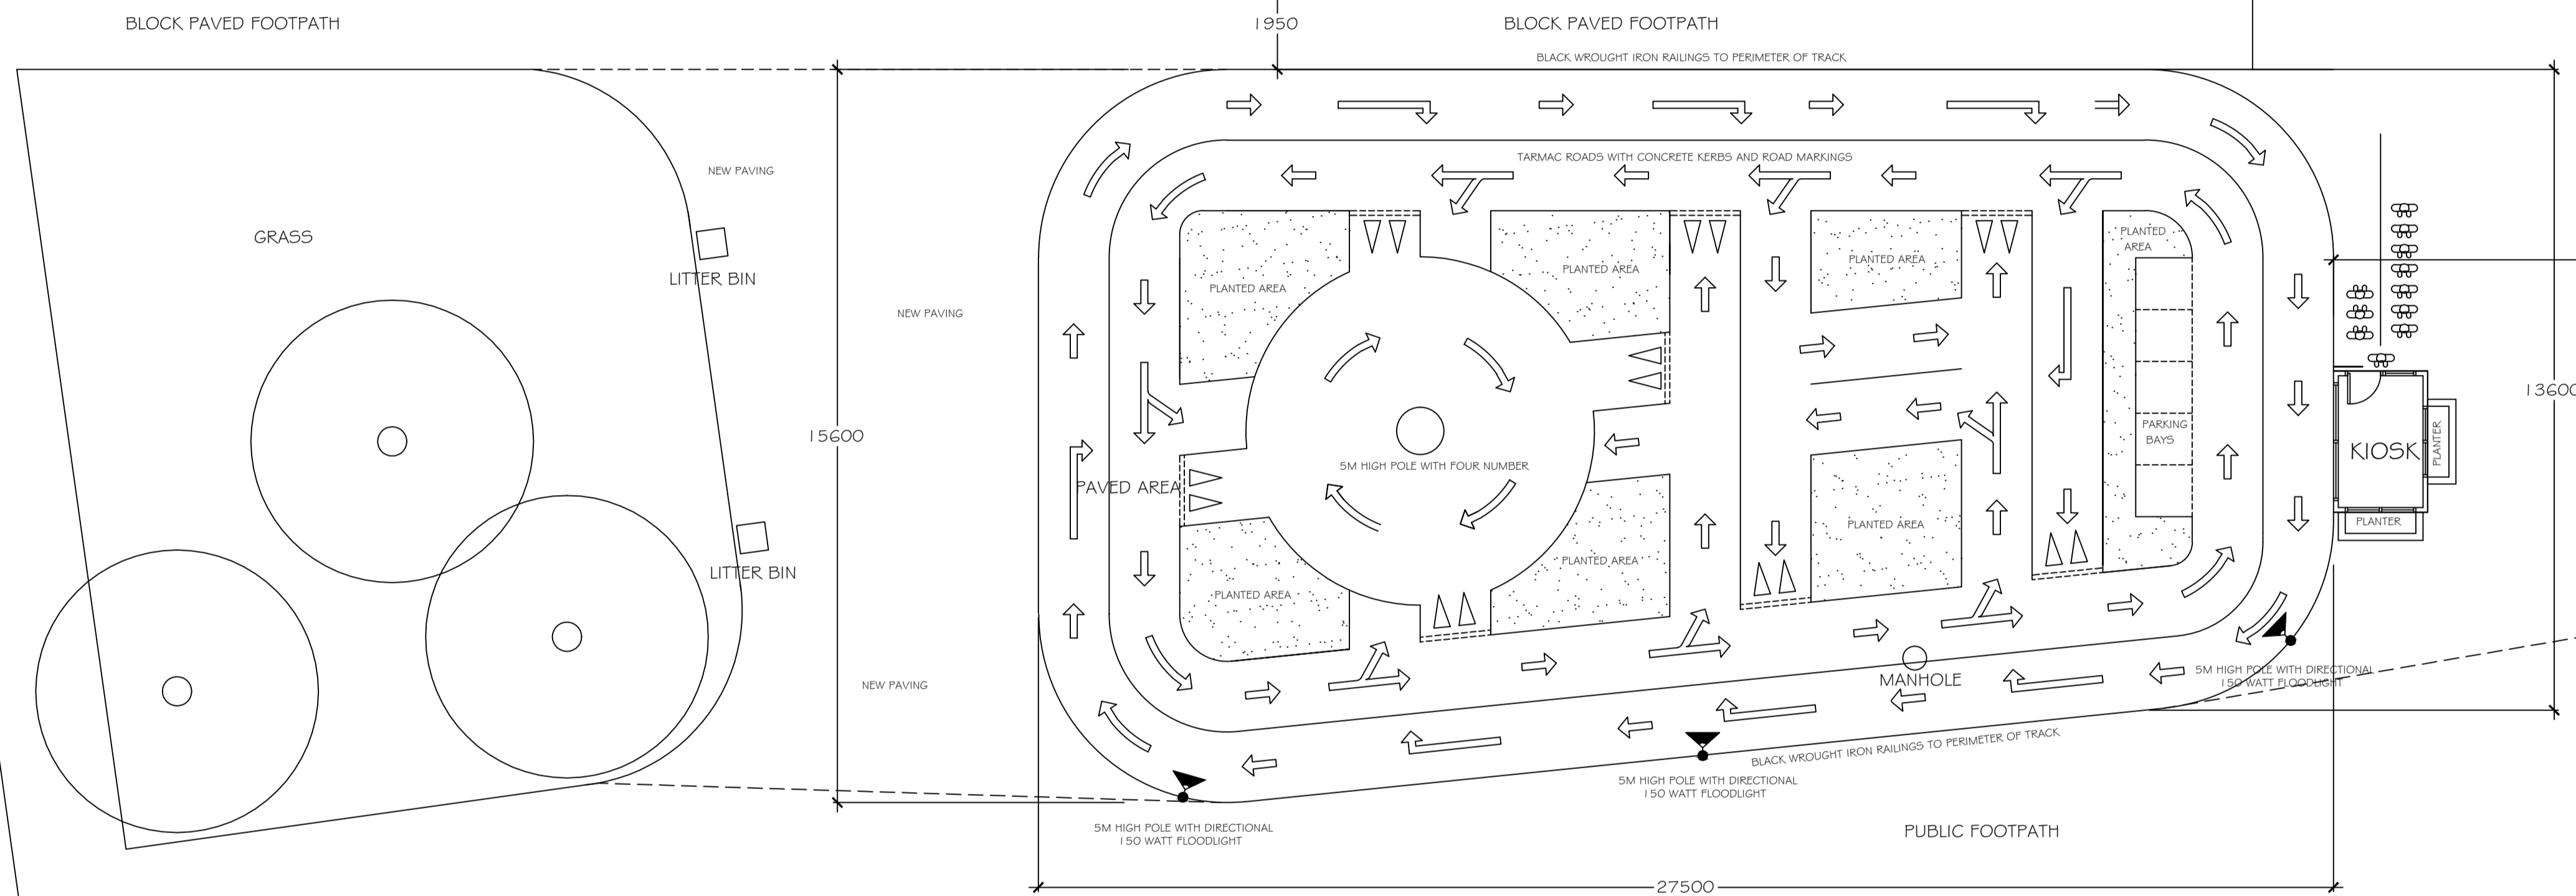

Smugglers Cove Adventure Golf

Sea Road

Sea Road

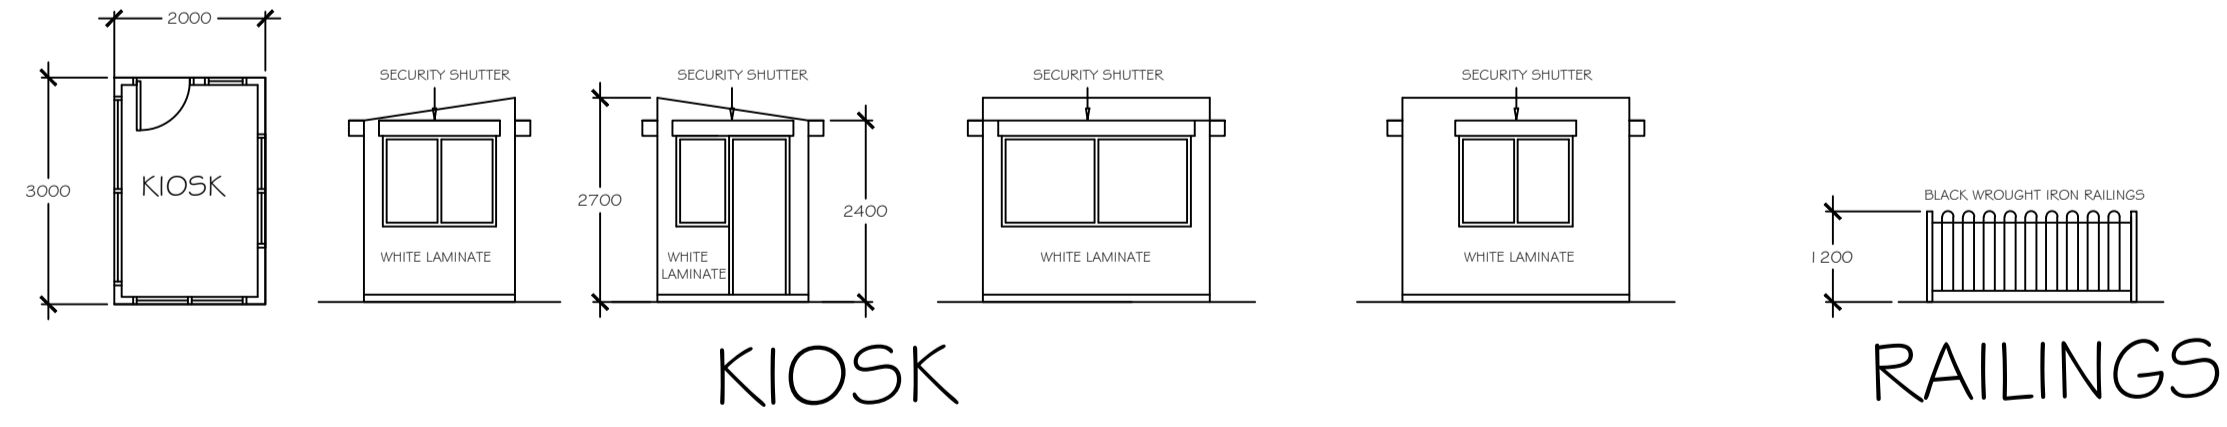

REVISION	DESCRIPTION	DRAWN BY	DATE
A	LAYOUT MODIFIED	K.BUTLER	16.10.2015

KBdesign
Architectural Services

SUITE 3,
TOWN HALL CHAMBERS,
7 BEACH ROAD,
SOUTH SHIELDS,
TYNE & WEAR,
NE33 2QA.
TEL : 0191 4566983
Email : mail@kbdesign.org.uk

TITLE
PROPOSED CHILDRENS DRIVING SCHOOL
OCEAN BEACH PLEASURE PARK SOUTH SHIELDS
PROPOSED SITE LAYOUT PLAN & ELEVATIONS

SCALE 1:100	DATE 16.07.2015	DRAWN BY K.BUTLER
PROJECT No 0391	DRAWING No 2195	Revision A

THIS DRAWING AND/OR SPECIFICATION IS THE SOLE PROPERTY AND COPYRIGHT OF KB DESIGN AND MAY NOT BE DISCLOSED TO ANY THIRD PARTY OR REPRODUCED IN WHOLE OR IN PART WITHOUT THE PRIOR CONSENT OF AN AUTHORISED REPRESENTATIVE OF KB DESIGN.

