


7 MARSDEN ROAD, LEADON
1: 200 REPOSED SITE PLAN

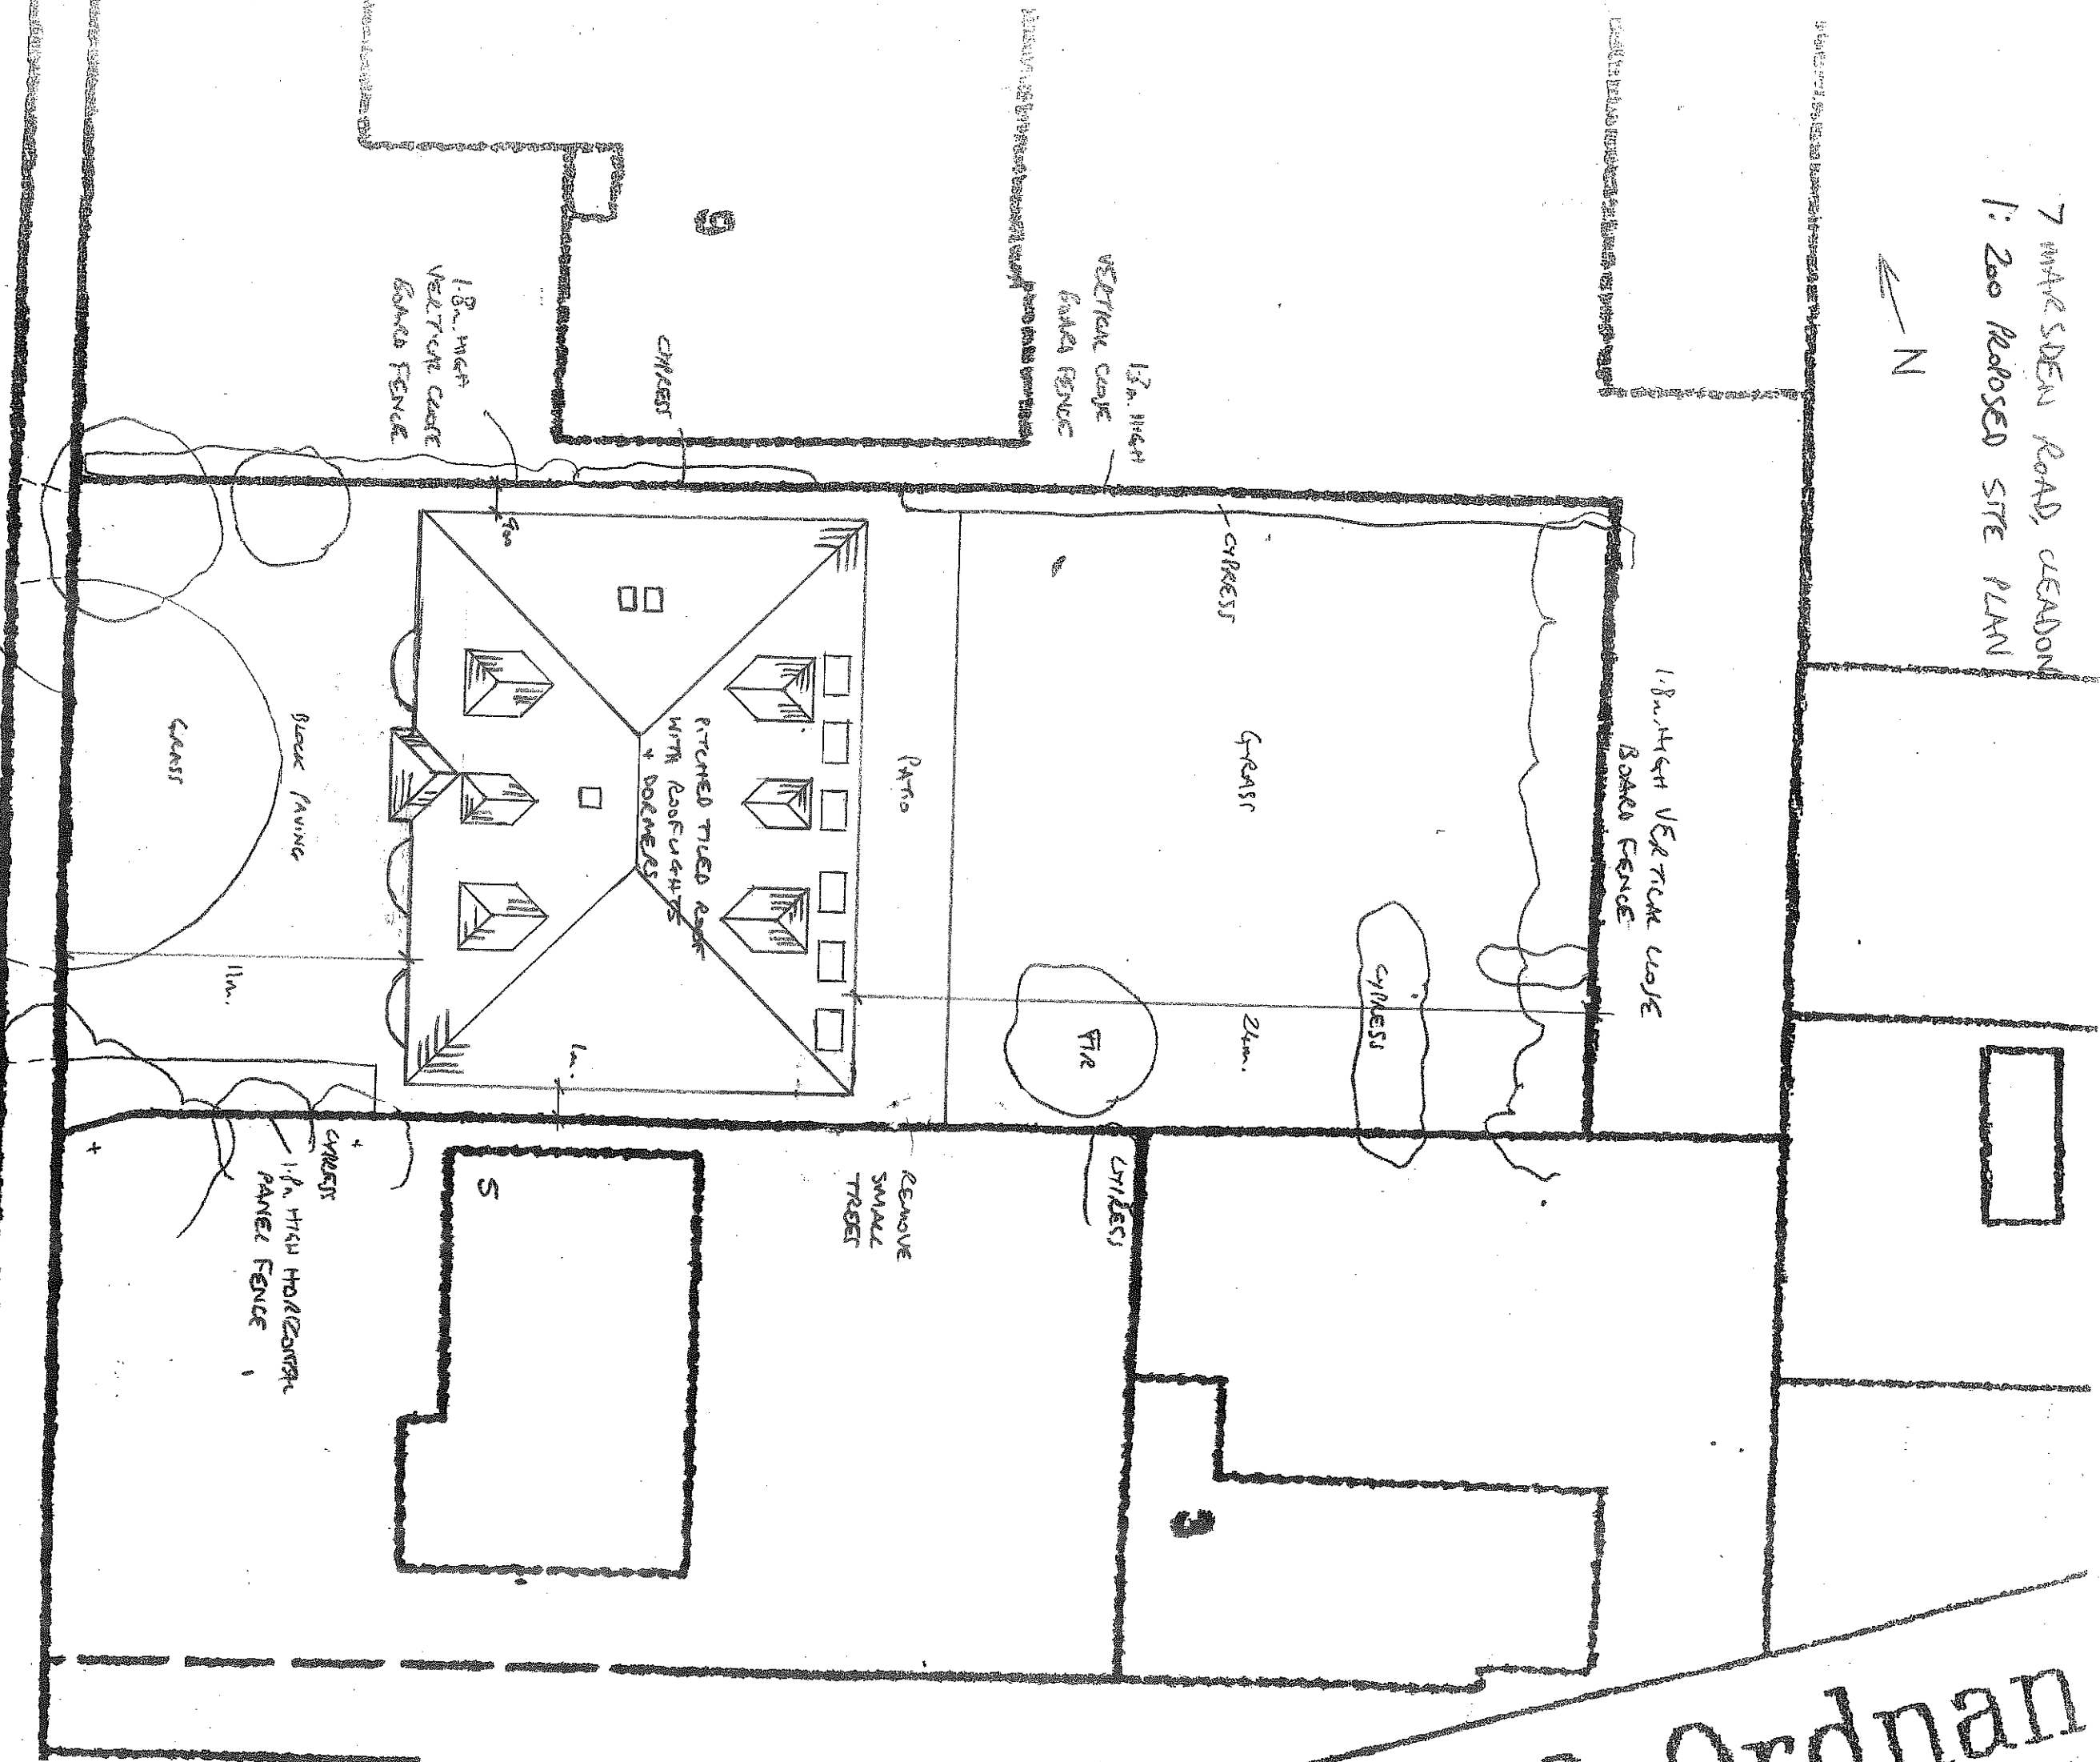

1.8m HIGH VERTICAL SLAT BOARD FENCE
1.8m HIGH VERTICAL SLAT BOARD FENCE
1.8m HIGH HORIZONTAL PANEL FENCE

MARSDEN ROAD

ordnan