

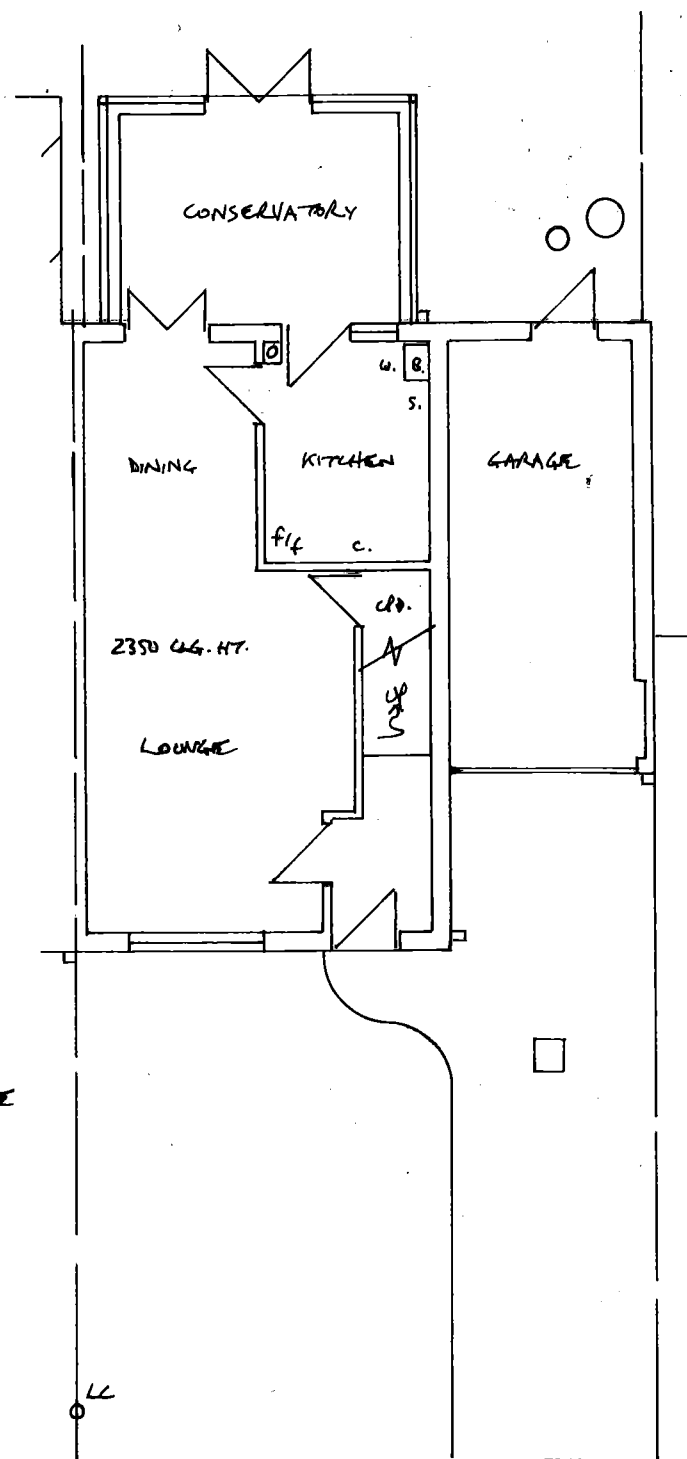
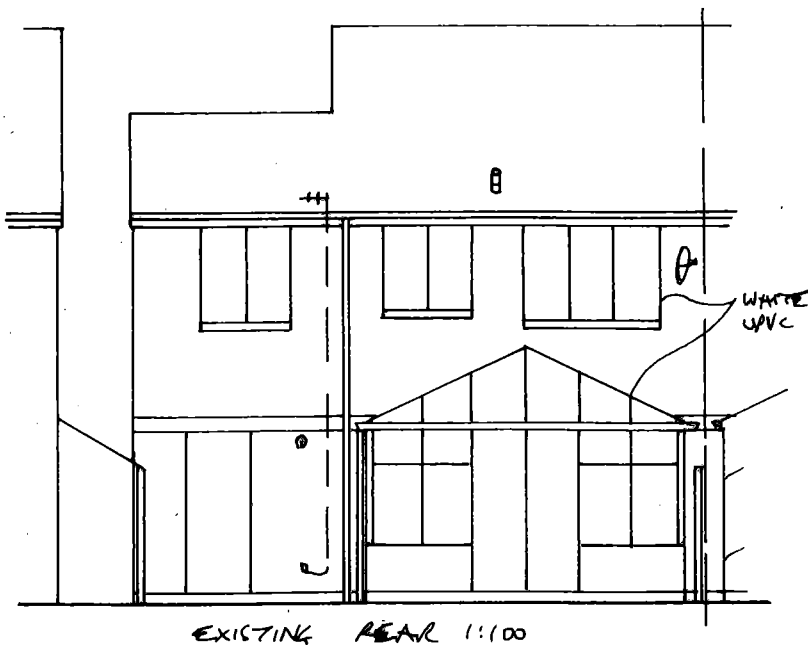




EXISTING FRONTAGE 1:100

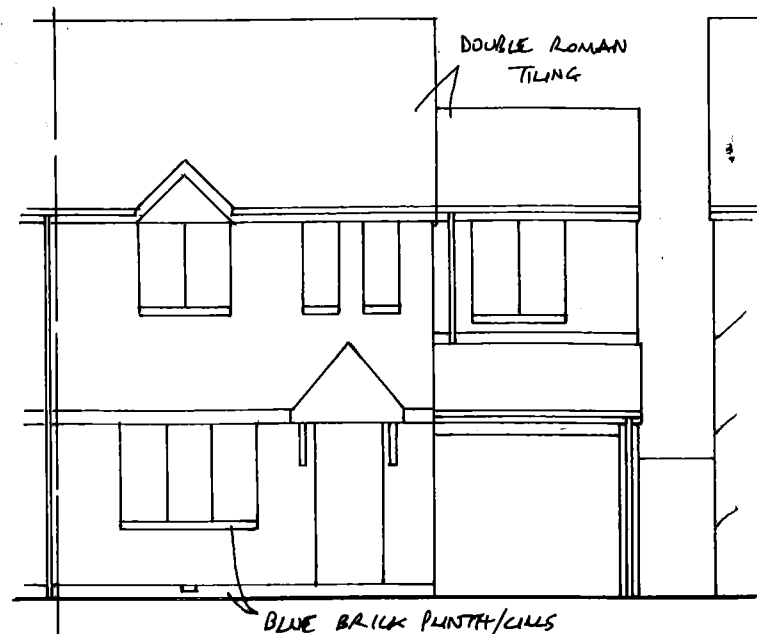

EXISTING FIRST FLOOR 1:100

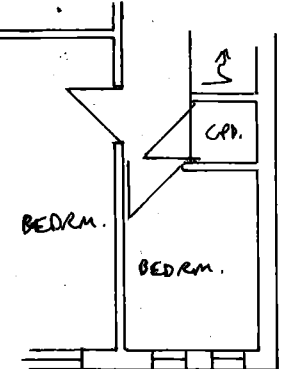

SECTION 1:50

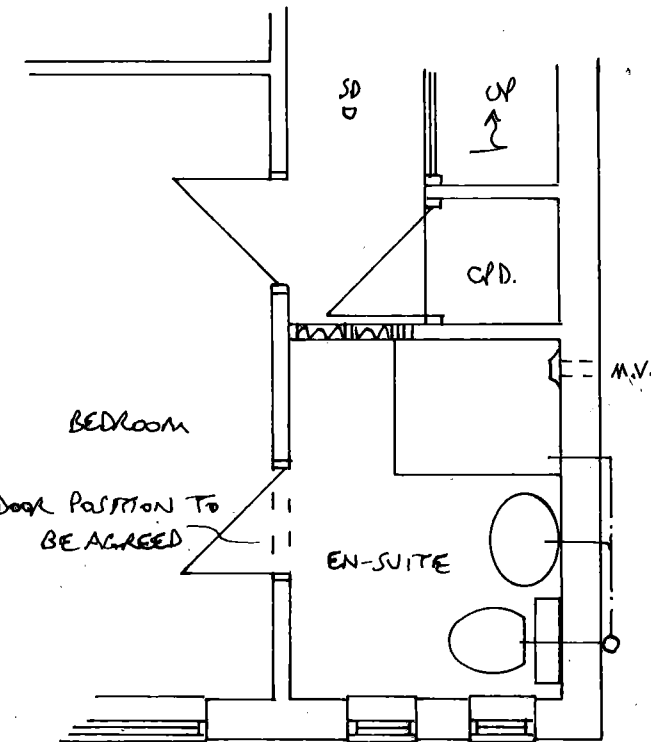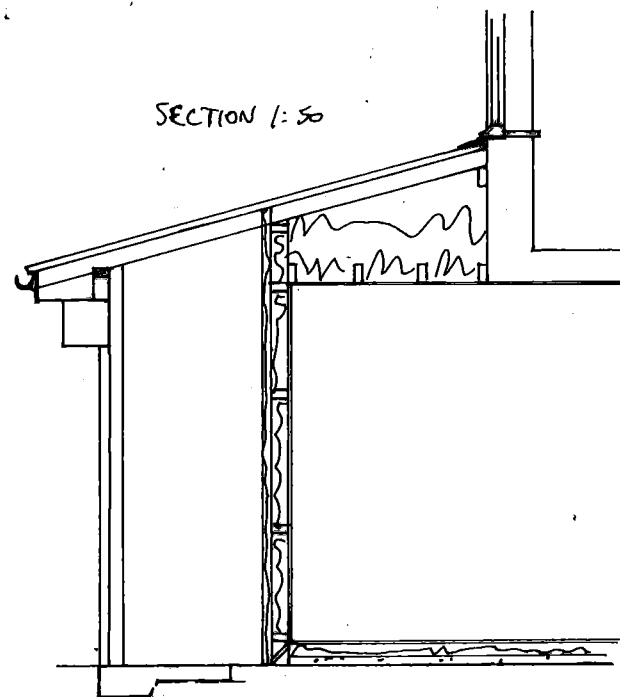

PROPOSED EXTENSION TO 38 EVESHAM CLOSE, BOLDON COLLIERY
FOR MR. & MRS. CONNOR
DRG NO 0788/3458/971

