


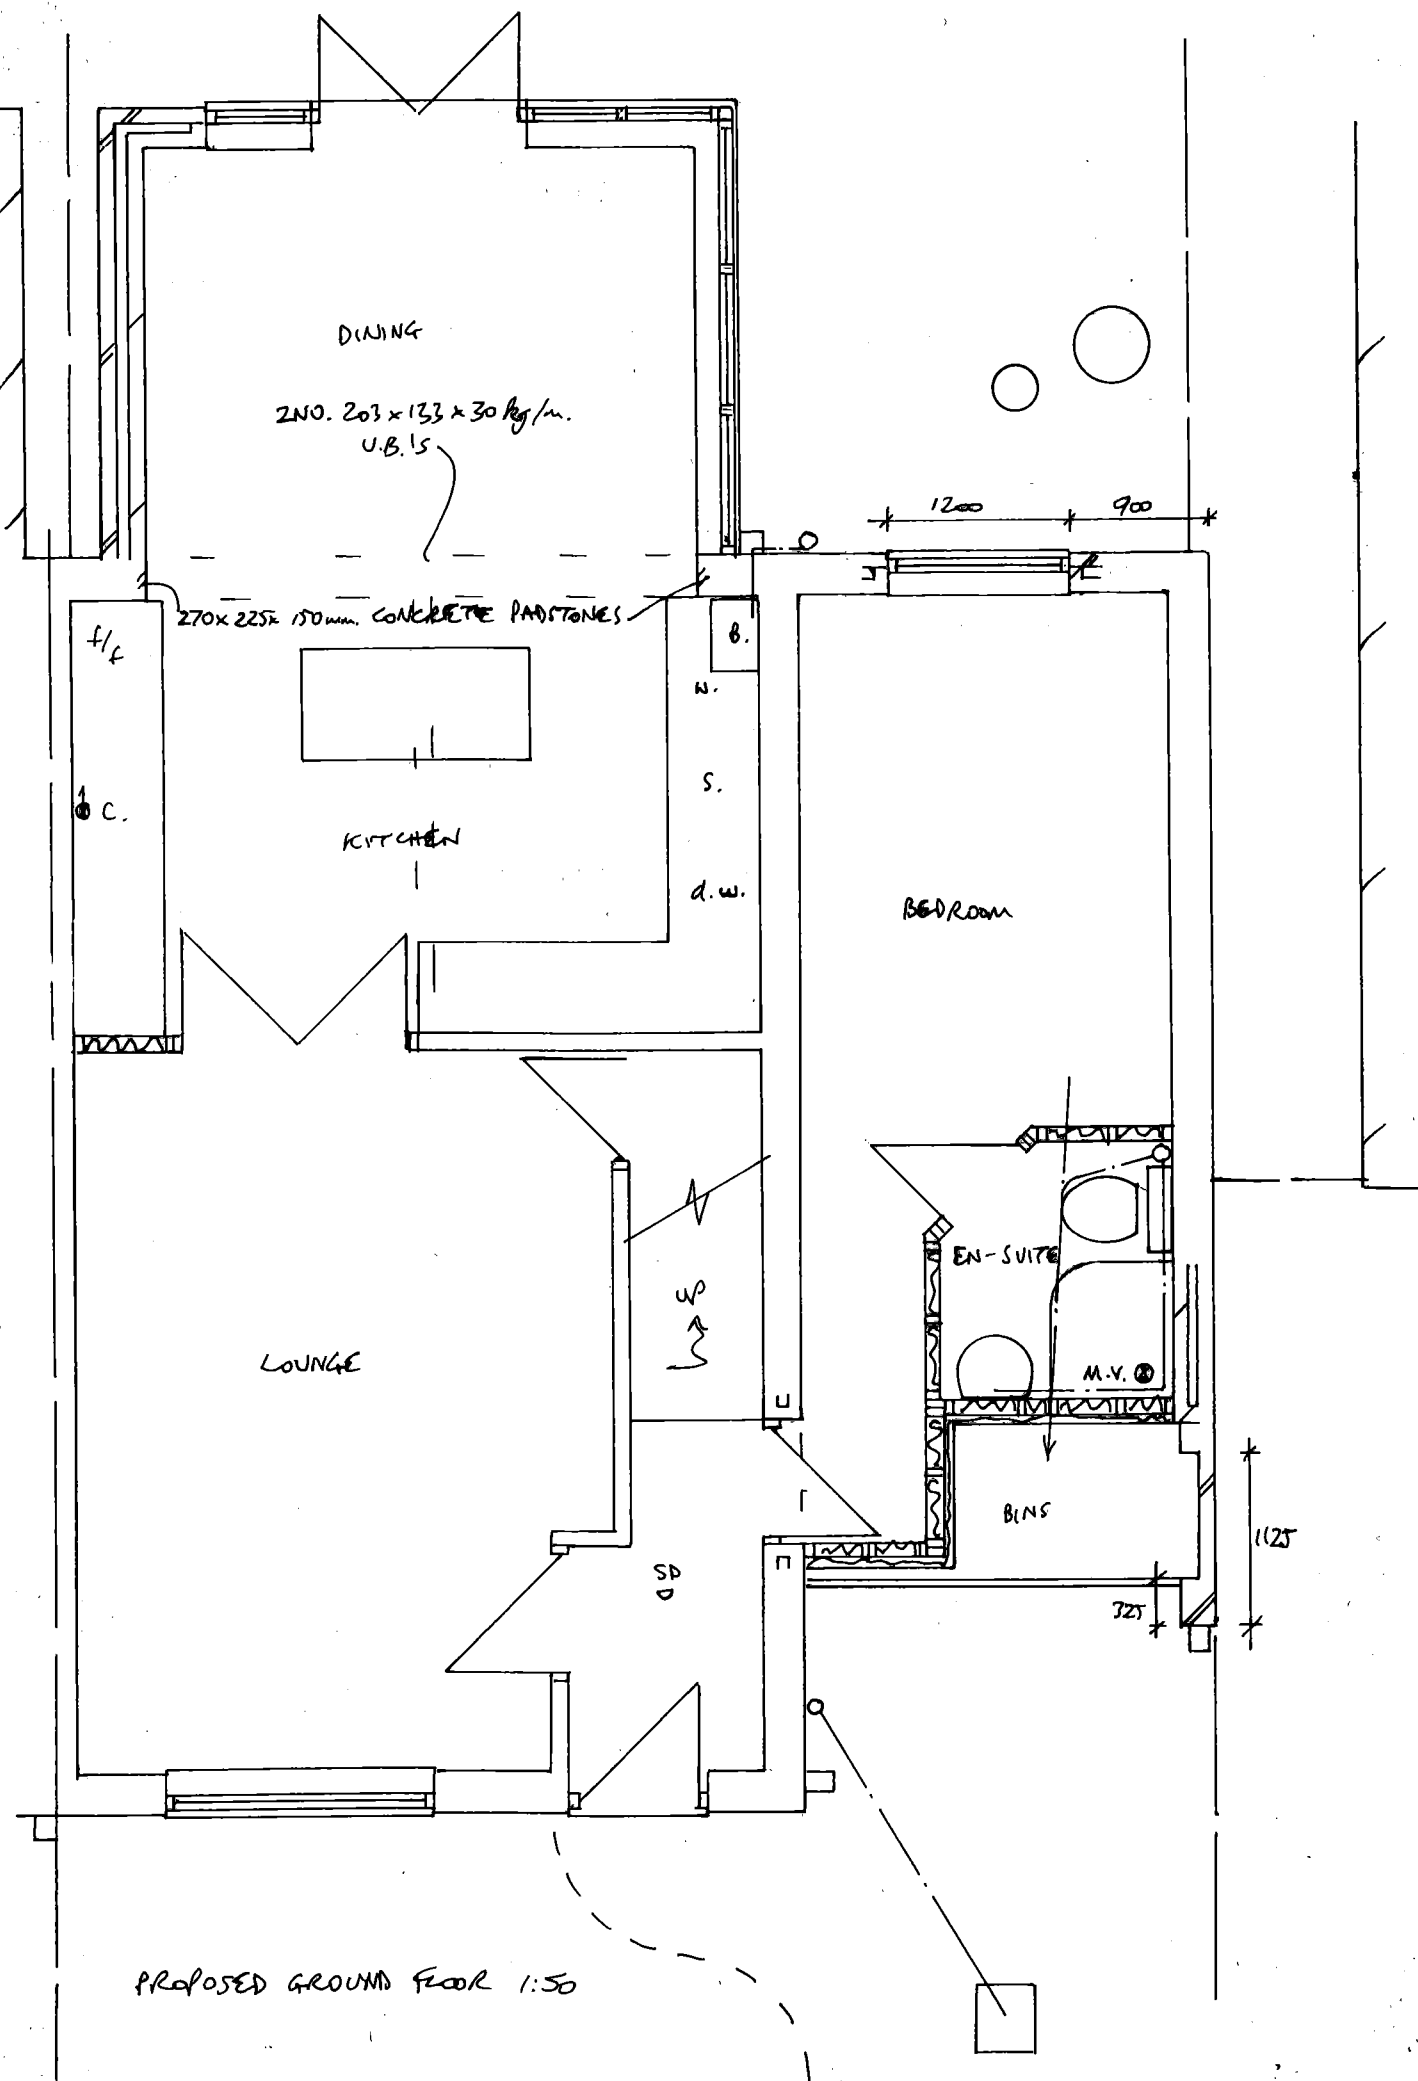

ROOF TILE, FACING BRICK, WHITE UPVC FRAMING, BROWN FACIAS/RW GOODS, ETC. TO MATCH EXISTING AS CLOSELY AS POSSIBLE. POWDER COATED STEEL SHUTTER IN AN AGREED COLOUR.

PROPOSED EXTENSION TO 38 EVESHAM CLOSE, BOLDON COLLIERY
FOR MR. & MRS. CONNOR
DRG NO 1