



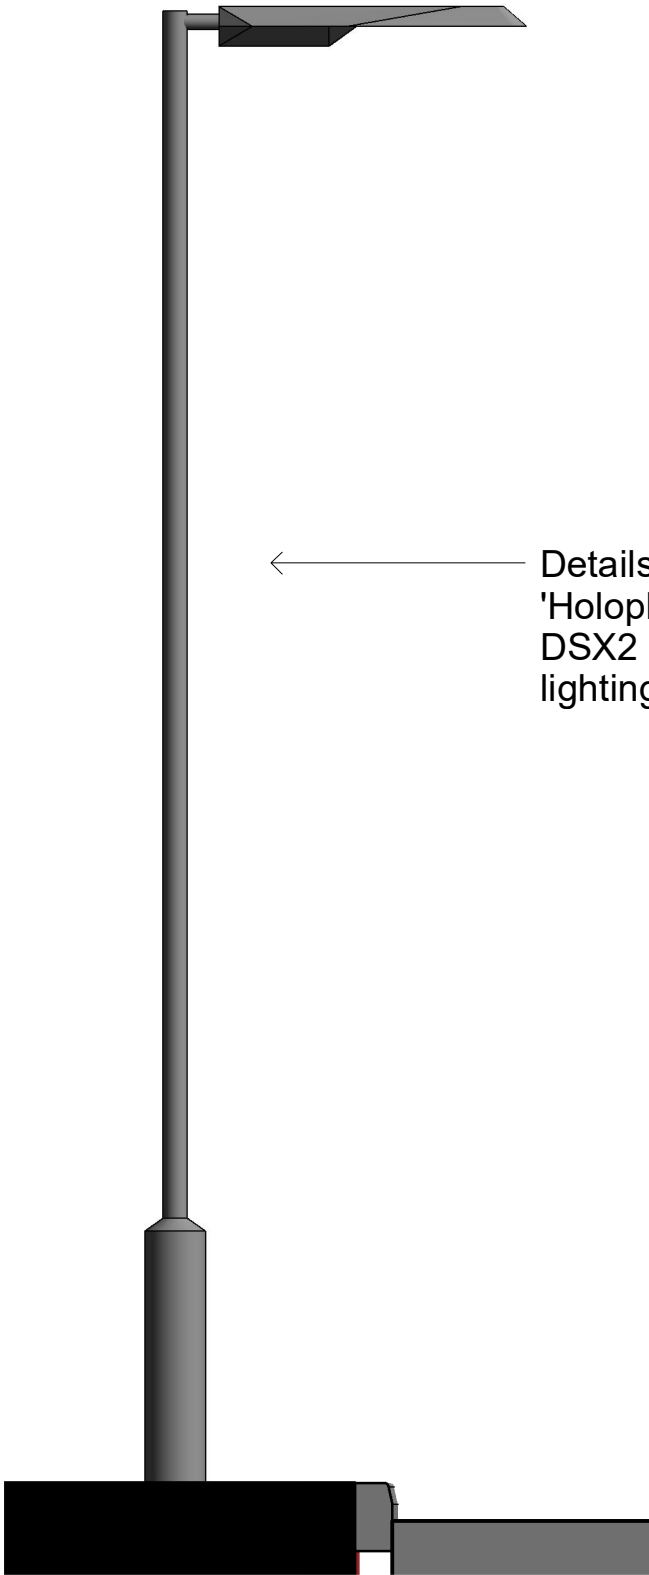

Lighting Column
1 : 25

← Details refer to
'Holophane LED
DSX2 36500'
lighting column.

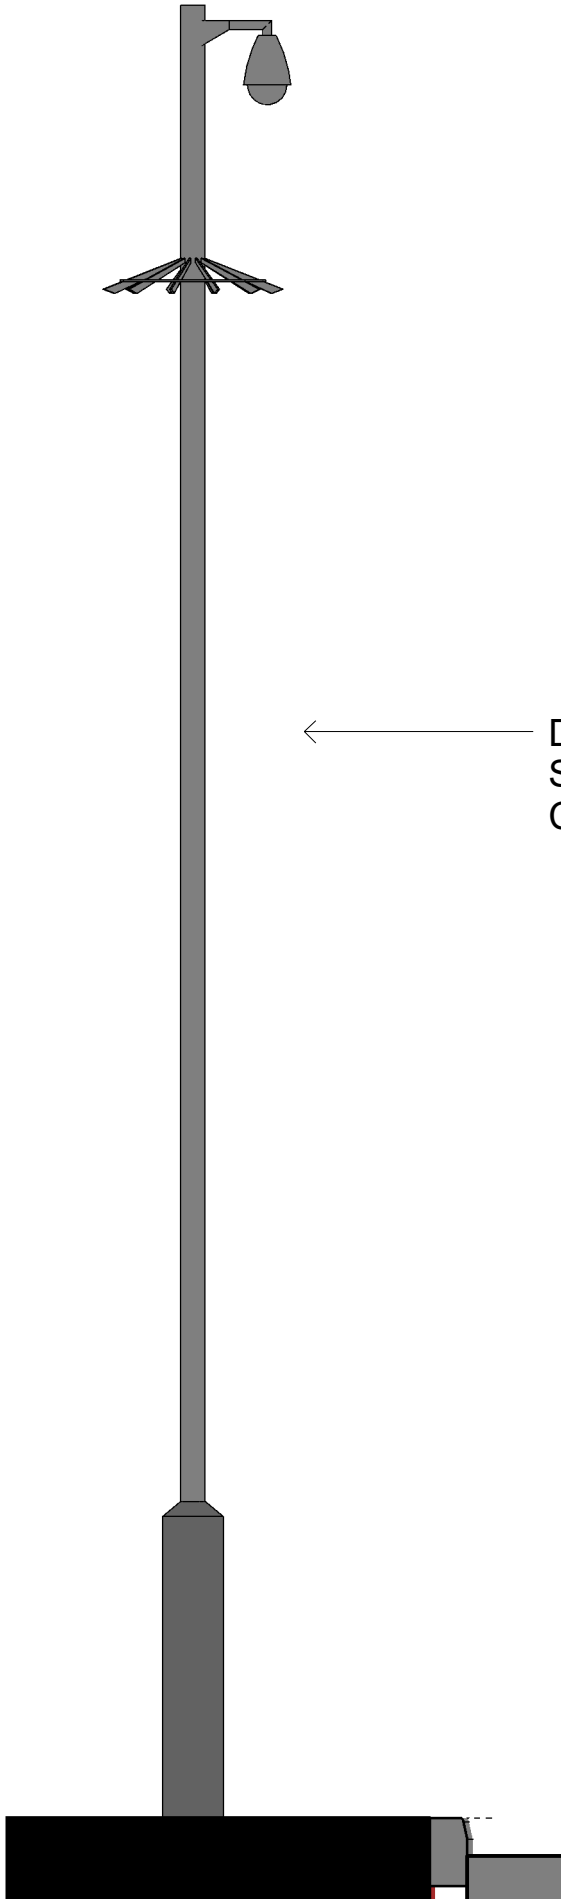

CCTV/ANPR Column
1 : 25

← Dome CCTV Camera.
See fact sheet WV-
CW960 Series

Construction staff and operatives must ensure the principle contractor has provided thorough and accurate information on all health and safety aspects relating to the designs identified on this drawing include the review of:

- Designers/contractors risk assessments
- Method statement
- Permit to work
- Pre construction information

The designers note that the following health and safety risk relating to this drawing have not been eliminated during the design process:

ref	residual risk

A	Junction context updated	15/06/18	CR	JB
	revision	date	by	chk

All dimensions to be verified on site, and the Architect informed of any discrepancy. All drawings and specifications should be read in conjunction with the Health and Safety Plan; all conflicts should be reported to the appointed Principal Designer.

This drawing is the copyright of Bowman Riley Architects Limited. ©

DO NOT SCALE THIS DRAWING

- ☐ preliminary
- ☐ comment
- ☐ construction
- ☒ planning
- ☐ tender
- ☐ record



Wellington House Otley St-Skipton N Yorkshire BD23 1EL
LEEDS | LONDON | SKIPTON
01756 795611 | www.bowmanriley.com



drawn by	checked by	date	scale @ A3
JB	CR	03/15/18	1 : 25

ASDA PFS South Shields
Coronation Street, South
Shields, NE33 1AZ

Lighting and CCTV details

project number	drawing number	revision
8055	PL10	A

file reference: G:_P-P\8055 - Asda, South Shields, Coronation Street\8055 - 08 Revit\South Shields planning auto.rvt