



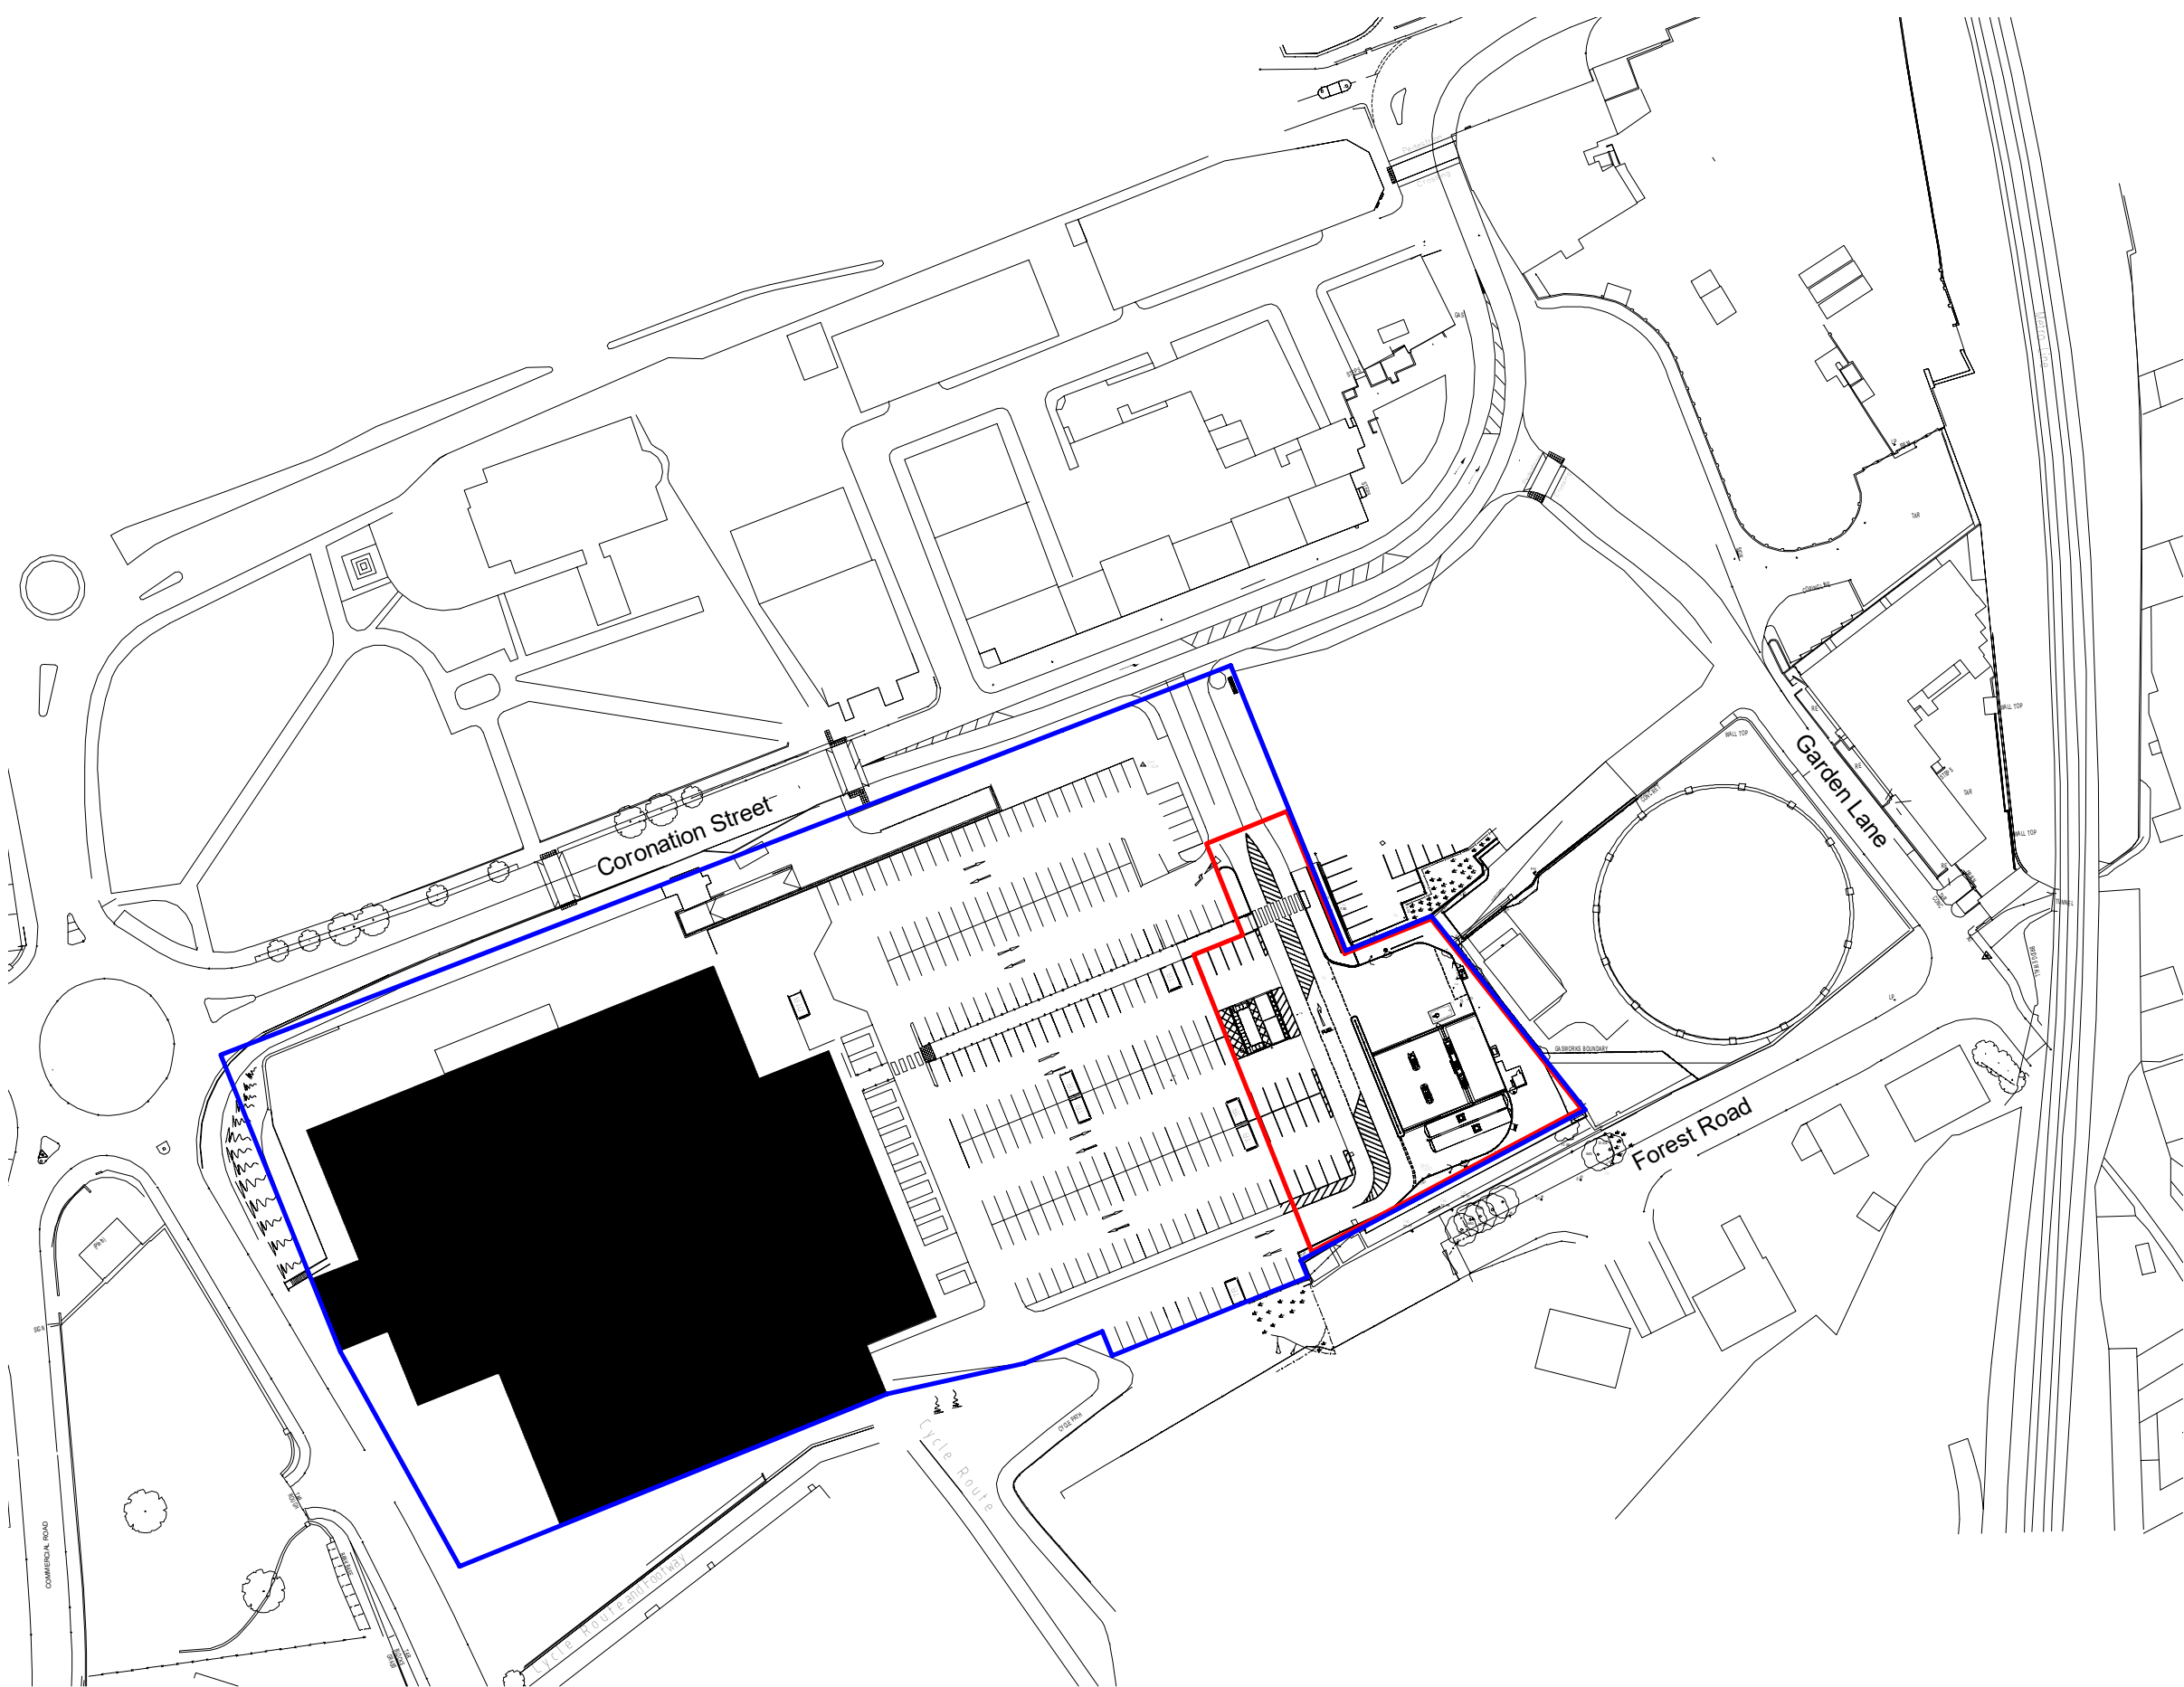

Site location plan
1 : 1250

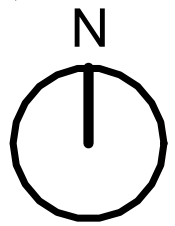

Construction staff and operatives must ensure the principle contractor has provided thorough and accurate information on all health and safety aspects relating to the designs identified on this drawing include the review of:

- Designers/contractors risk assessments
- Method statement
- Permit to work
- Pre construction information

The designers note that the following health and safety risk relating to this drawing have not been eliminated during the design process:

ref	residual risk

E	Junction context updated	15/06/18	CR	JB
D	Red line correction	08/05/18	CR	JB
C	Click and collect layout ammended	04/05/18	CR	JB
B	Red line ammended	18/04/18	CR	JB
A	Format Change WTP to Auto	16/04/18	CR	JB
revision		date	by	chk

All dimensions to be verified on site, and the Architect informed of any discrepancy. All drawings and specifications should be read in conjunction with the Health and Safety Plan; all conflicts should be reported to the appointed Principal Designer.

This drawing is the copyright of Bowman Riley Architects Limited. ©

DO NOT SCALE THIS DRAWING

- | | | |
|--|----------------------------------|---------------------------------------|
| ☐ preliminary | ☐ comment | ☐ construction |
| ☒ planning | ☐ tender | ☐ record |

BOWMAN RILEY
ARCHITECTS

Wellington House Otley St Skipton N Yorkshire BD23 1EL
LEEDS | LONDON | SKIPTON
01756 795611 | www.bowmanriley.com

Save money. Live better.

drawn by	checked by	date	scale @ A3
JB	CR	03/14/18	As indicated

ASDA PFS South Shields
Coronation Street, South Shields, NE33 1AZ

Site location plan

project number	drawing number	revision
8055	PL01	E

file reference: G:_P-P\8055 - Asda, South Shields, Coronation Street\8055 - 08 Revit\South Shields planning auto.rvt