




REVISION A - SUN ROOM DELETED FROM SCHEME.

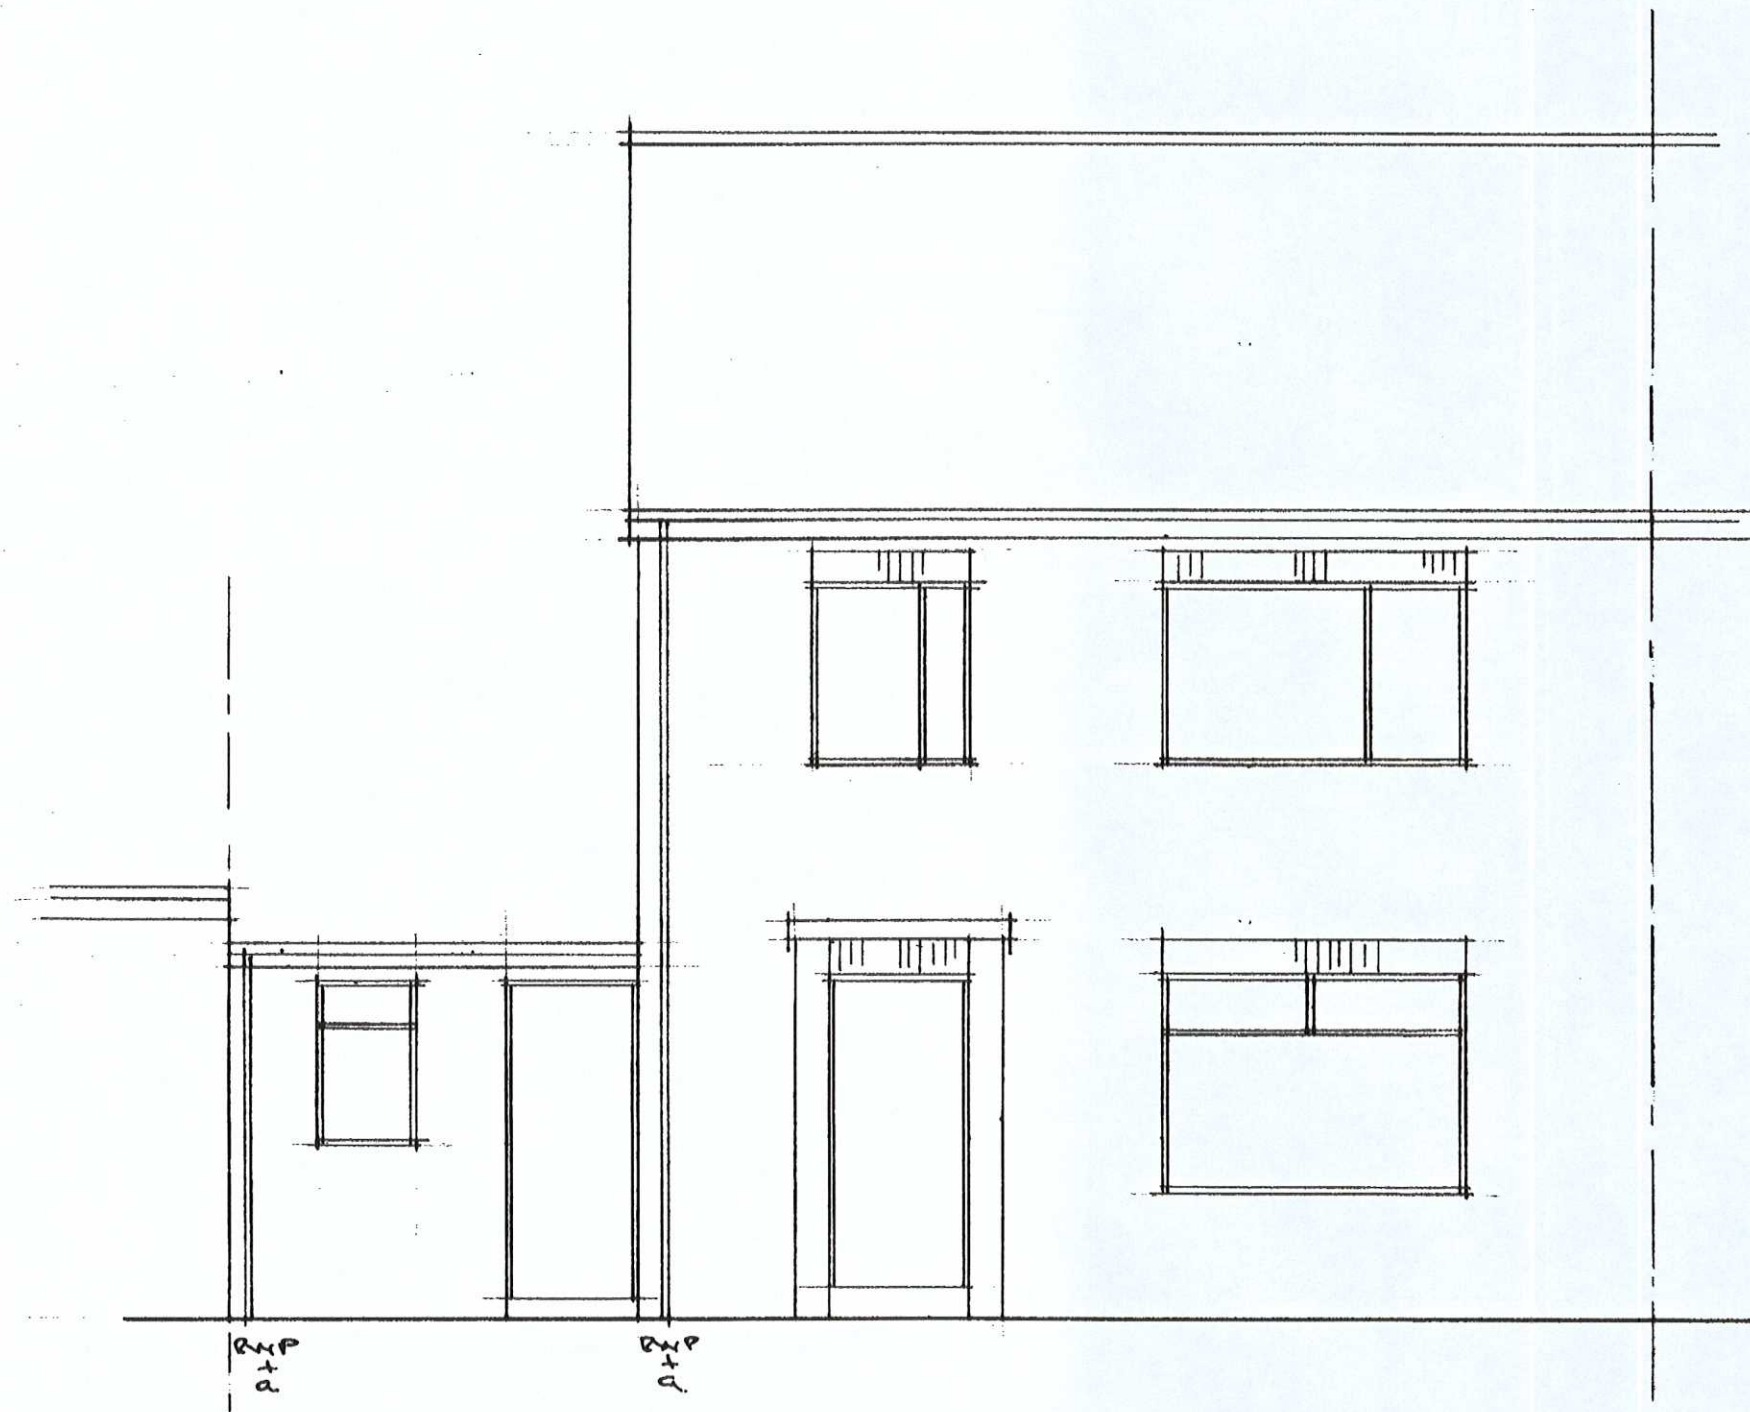


EXISTING FRONT ELEVATION.

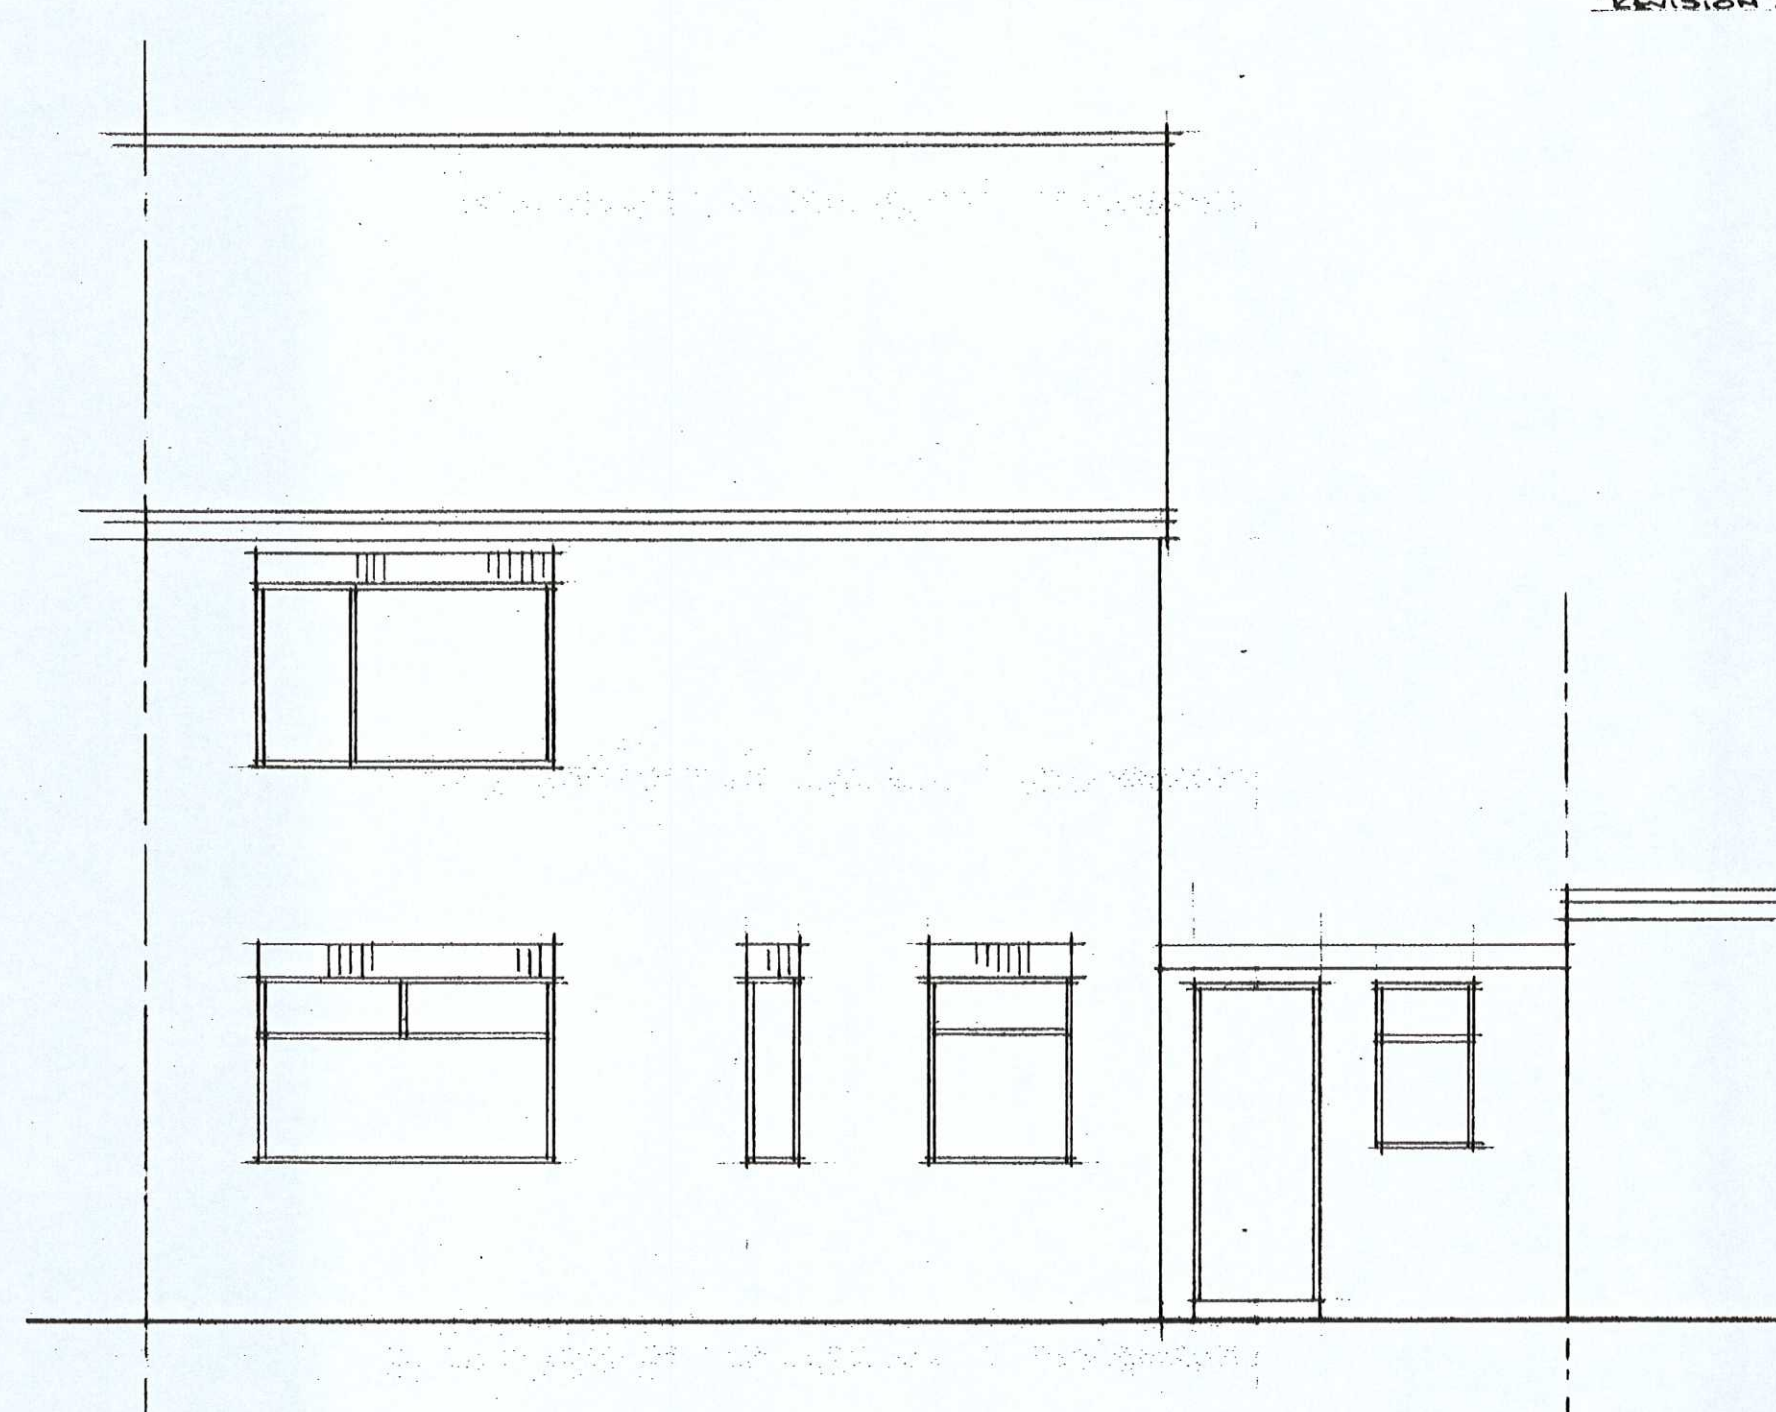


EXISTING REAR ELEVATION

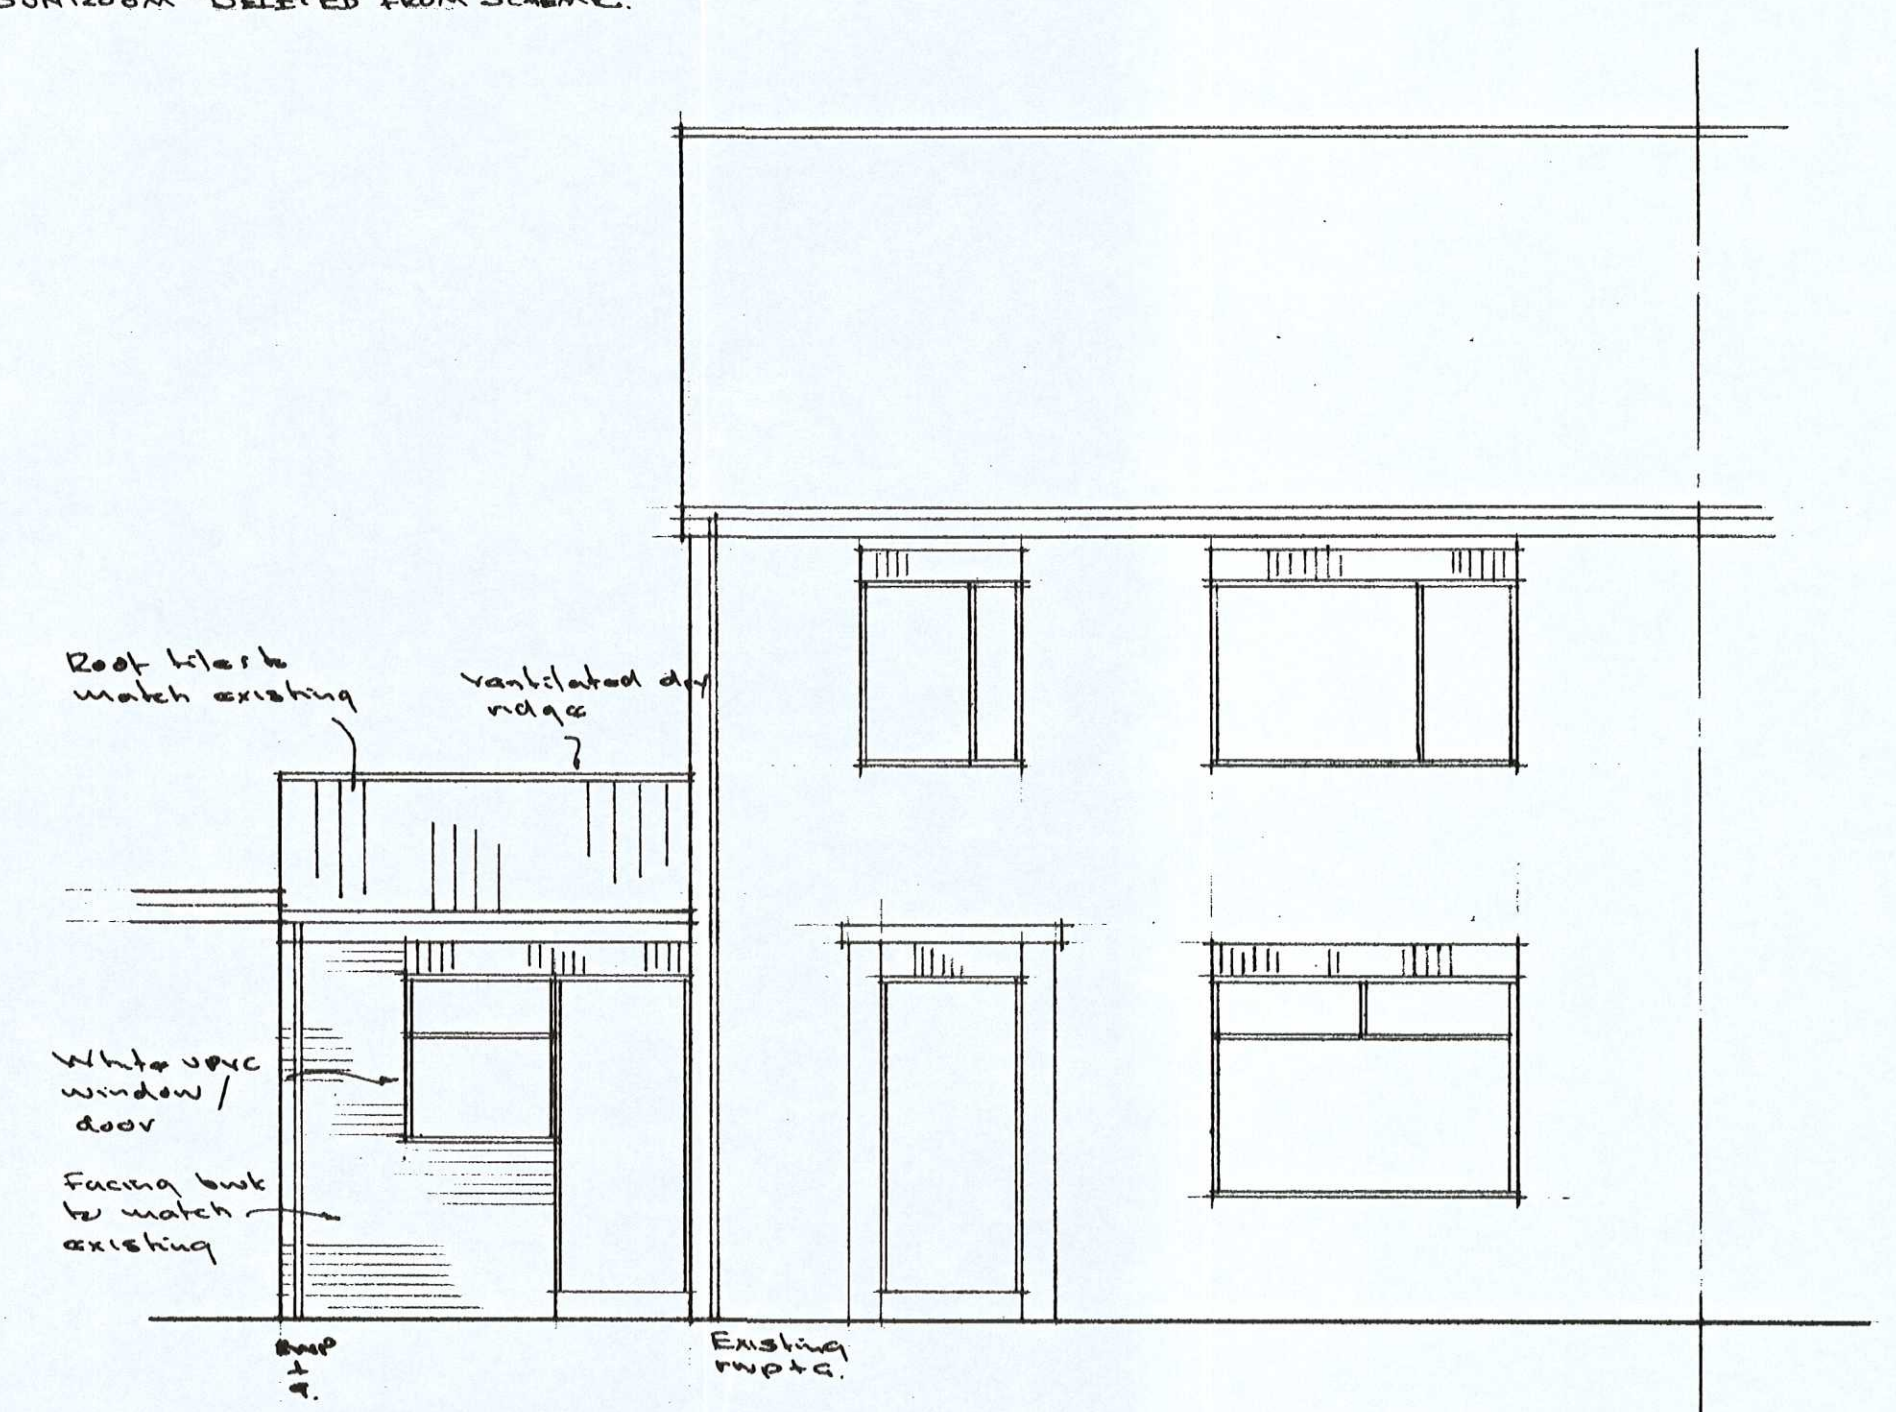


PROPOSED FRONT ELEVATION.

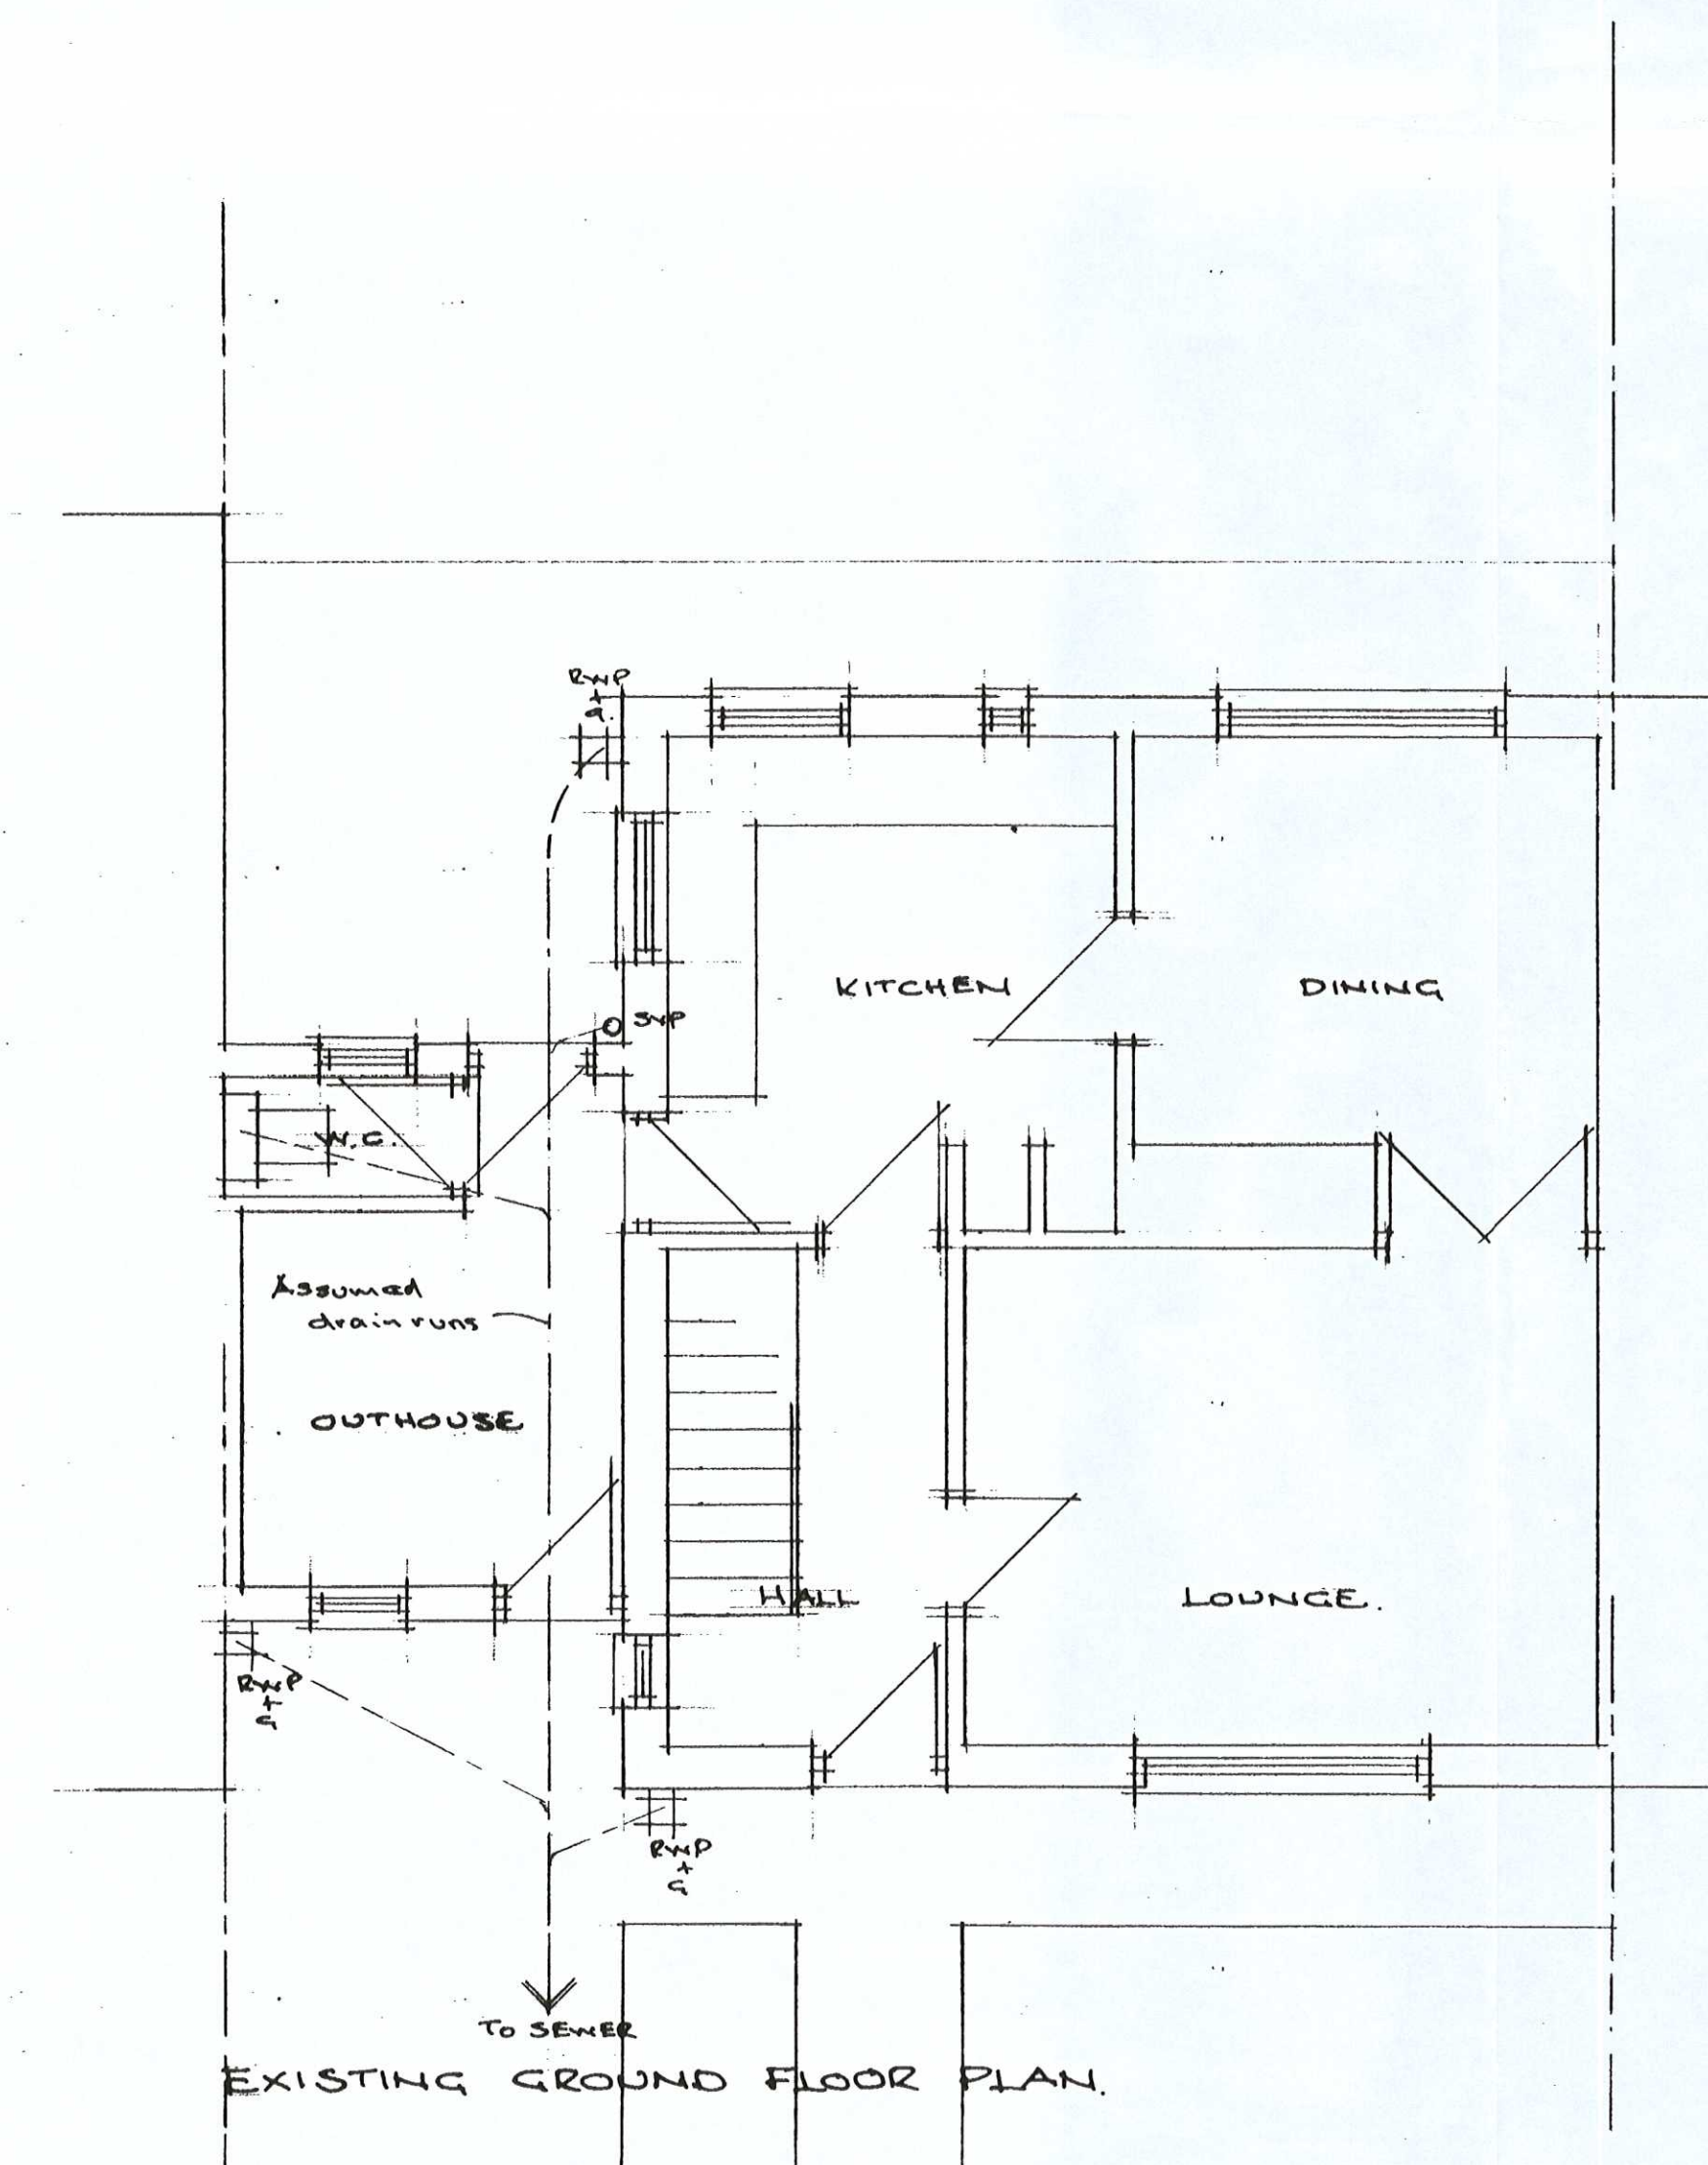

EXISTING GROUND FLOOR PLAN.

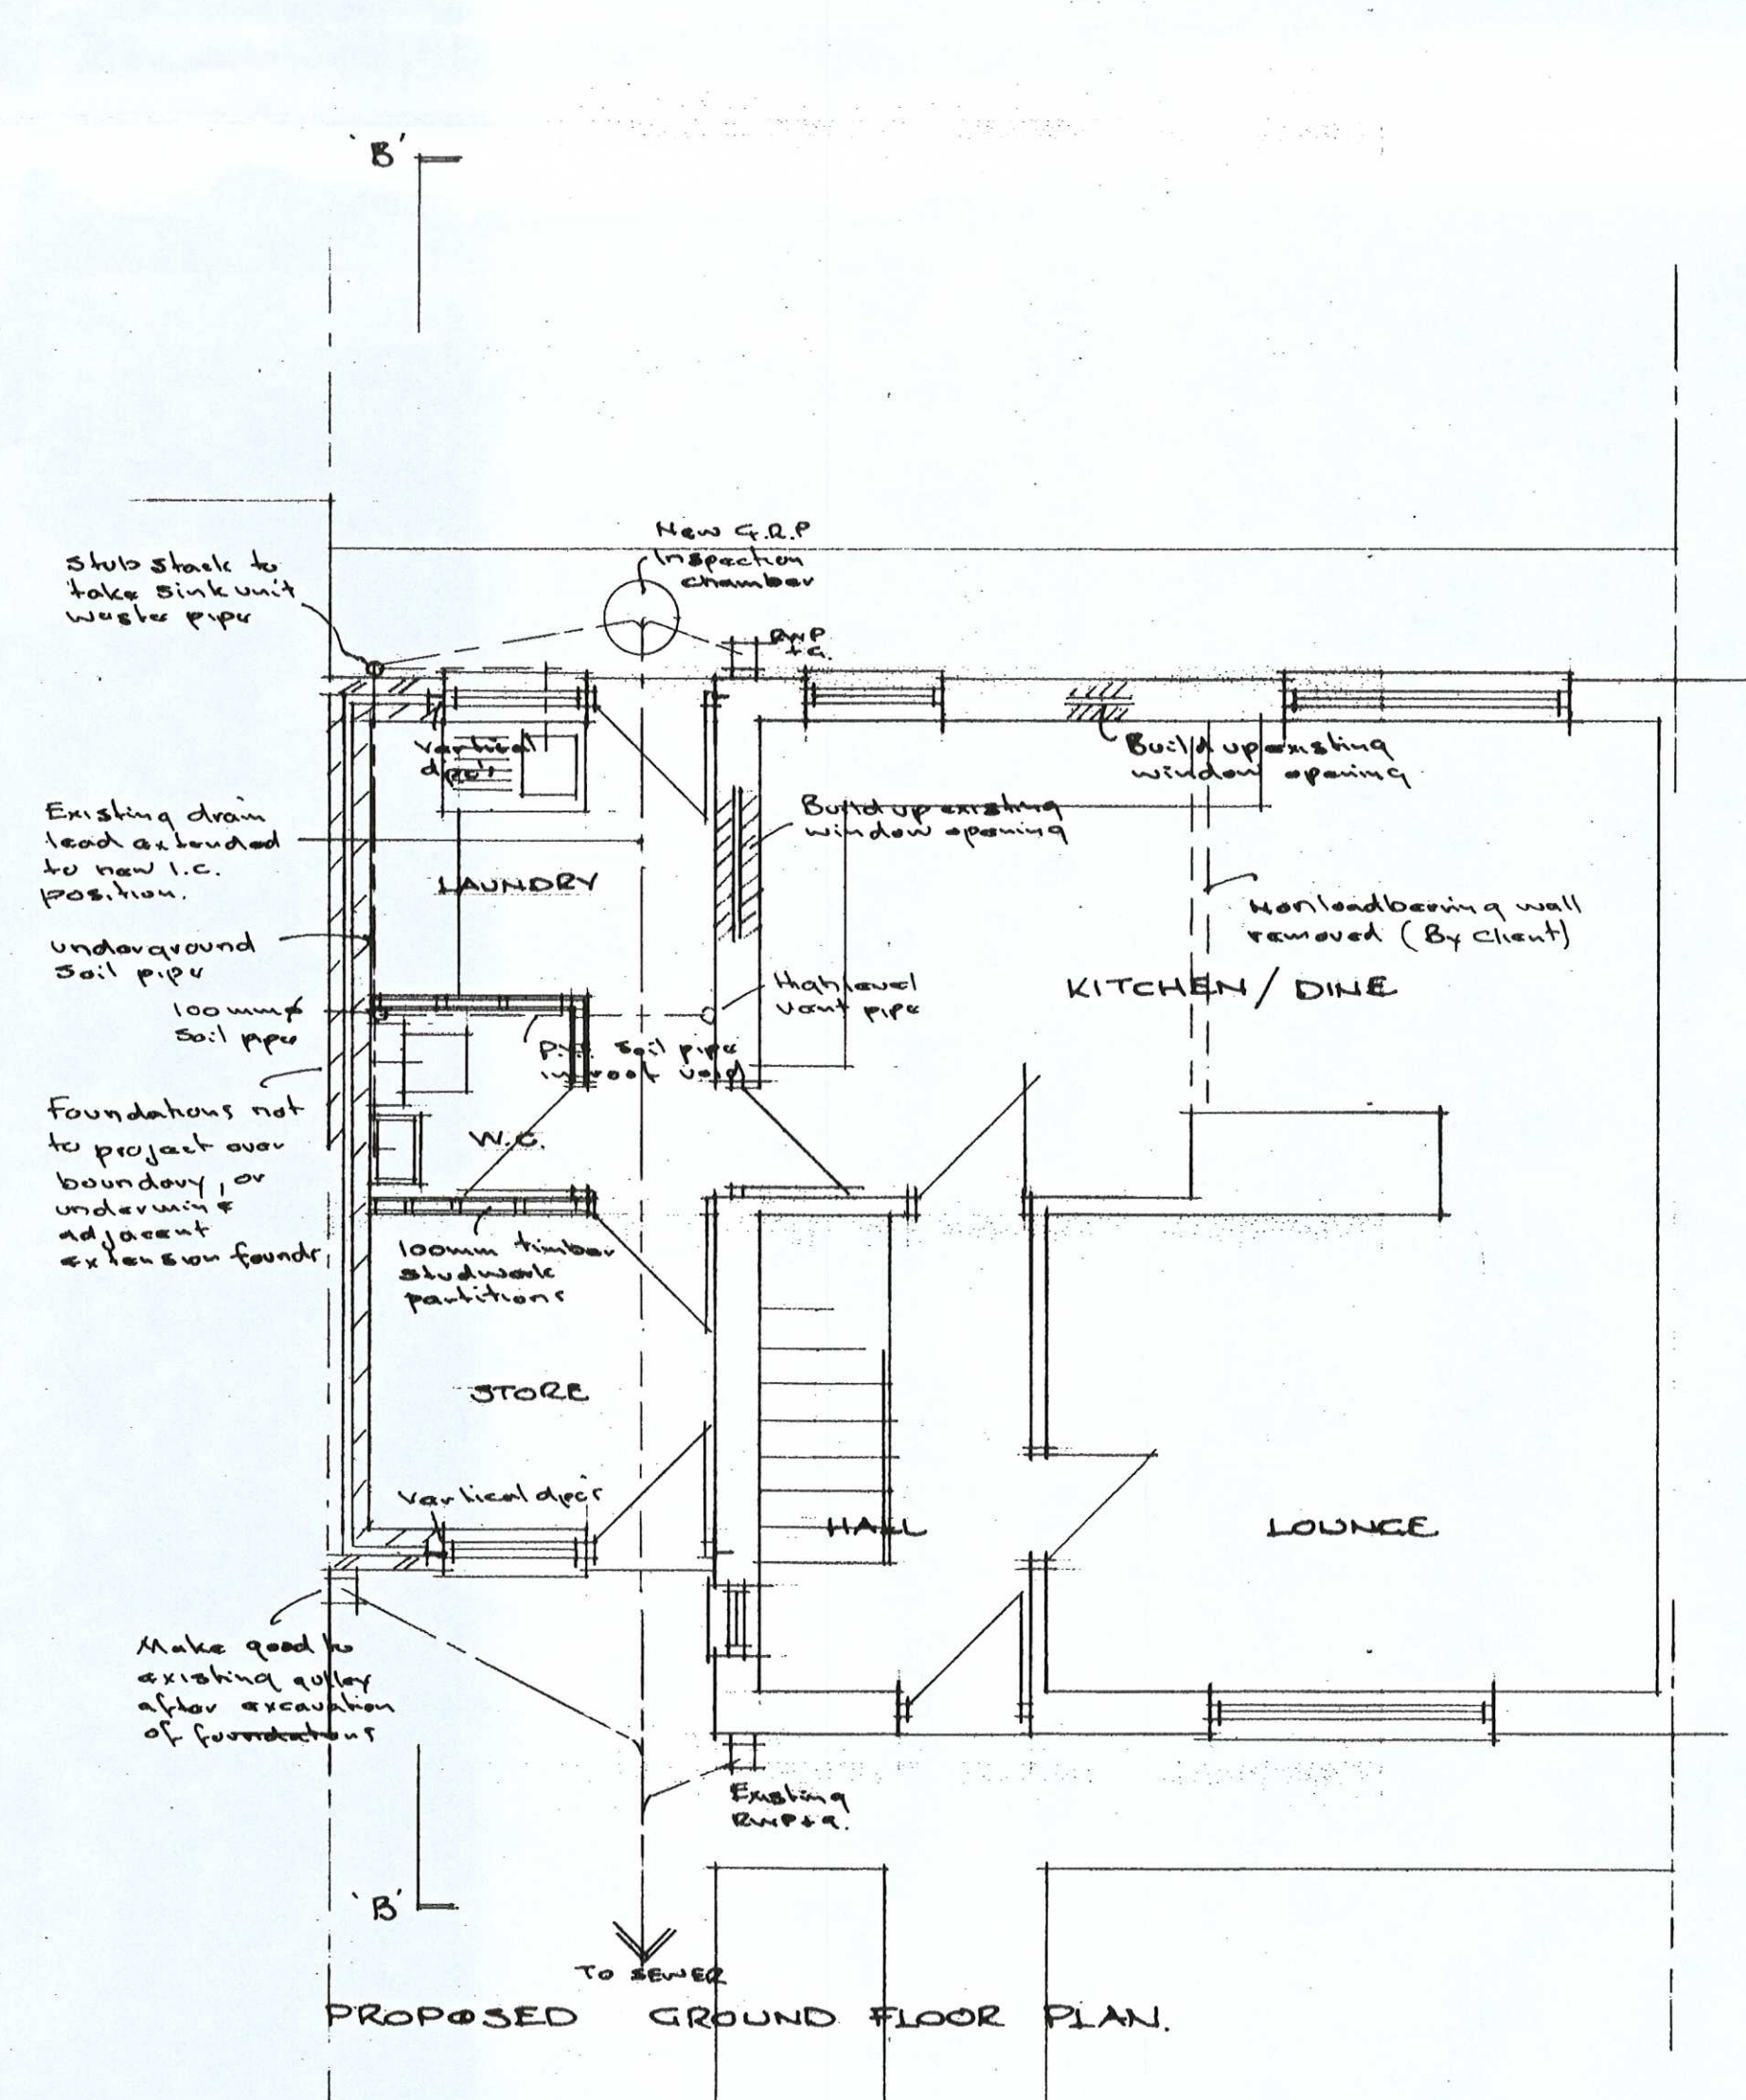

PROPOSED GROUND FLOOR PLAN.

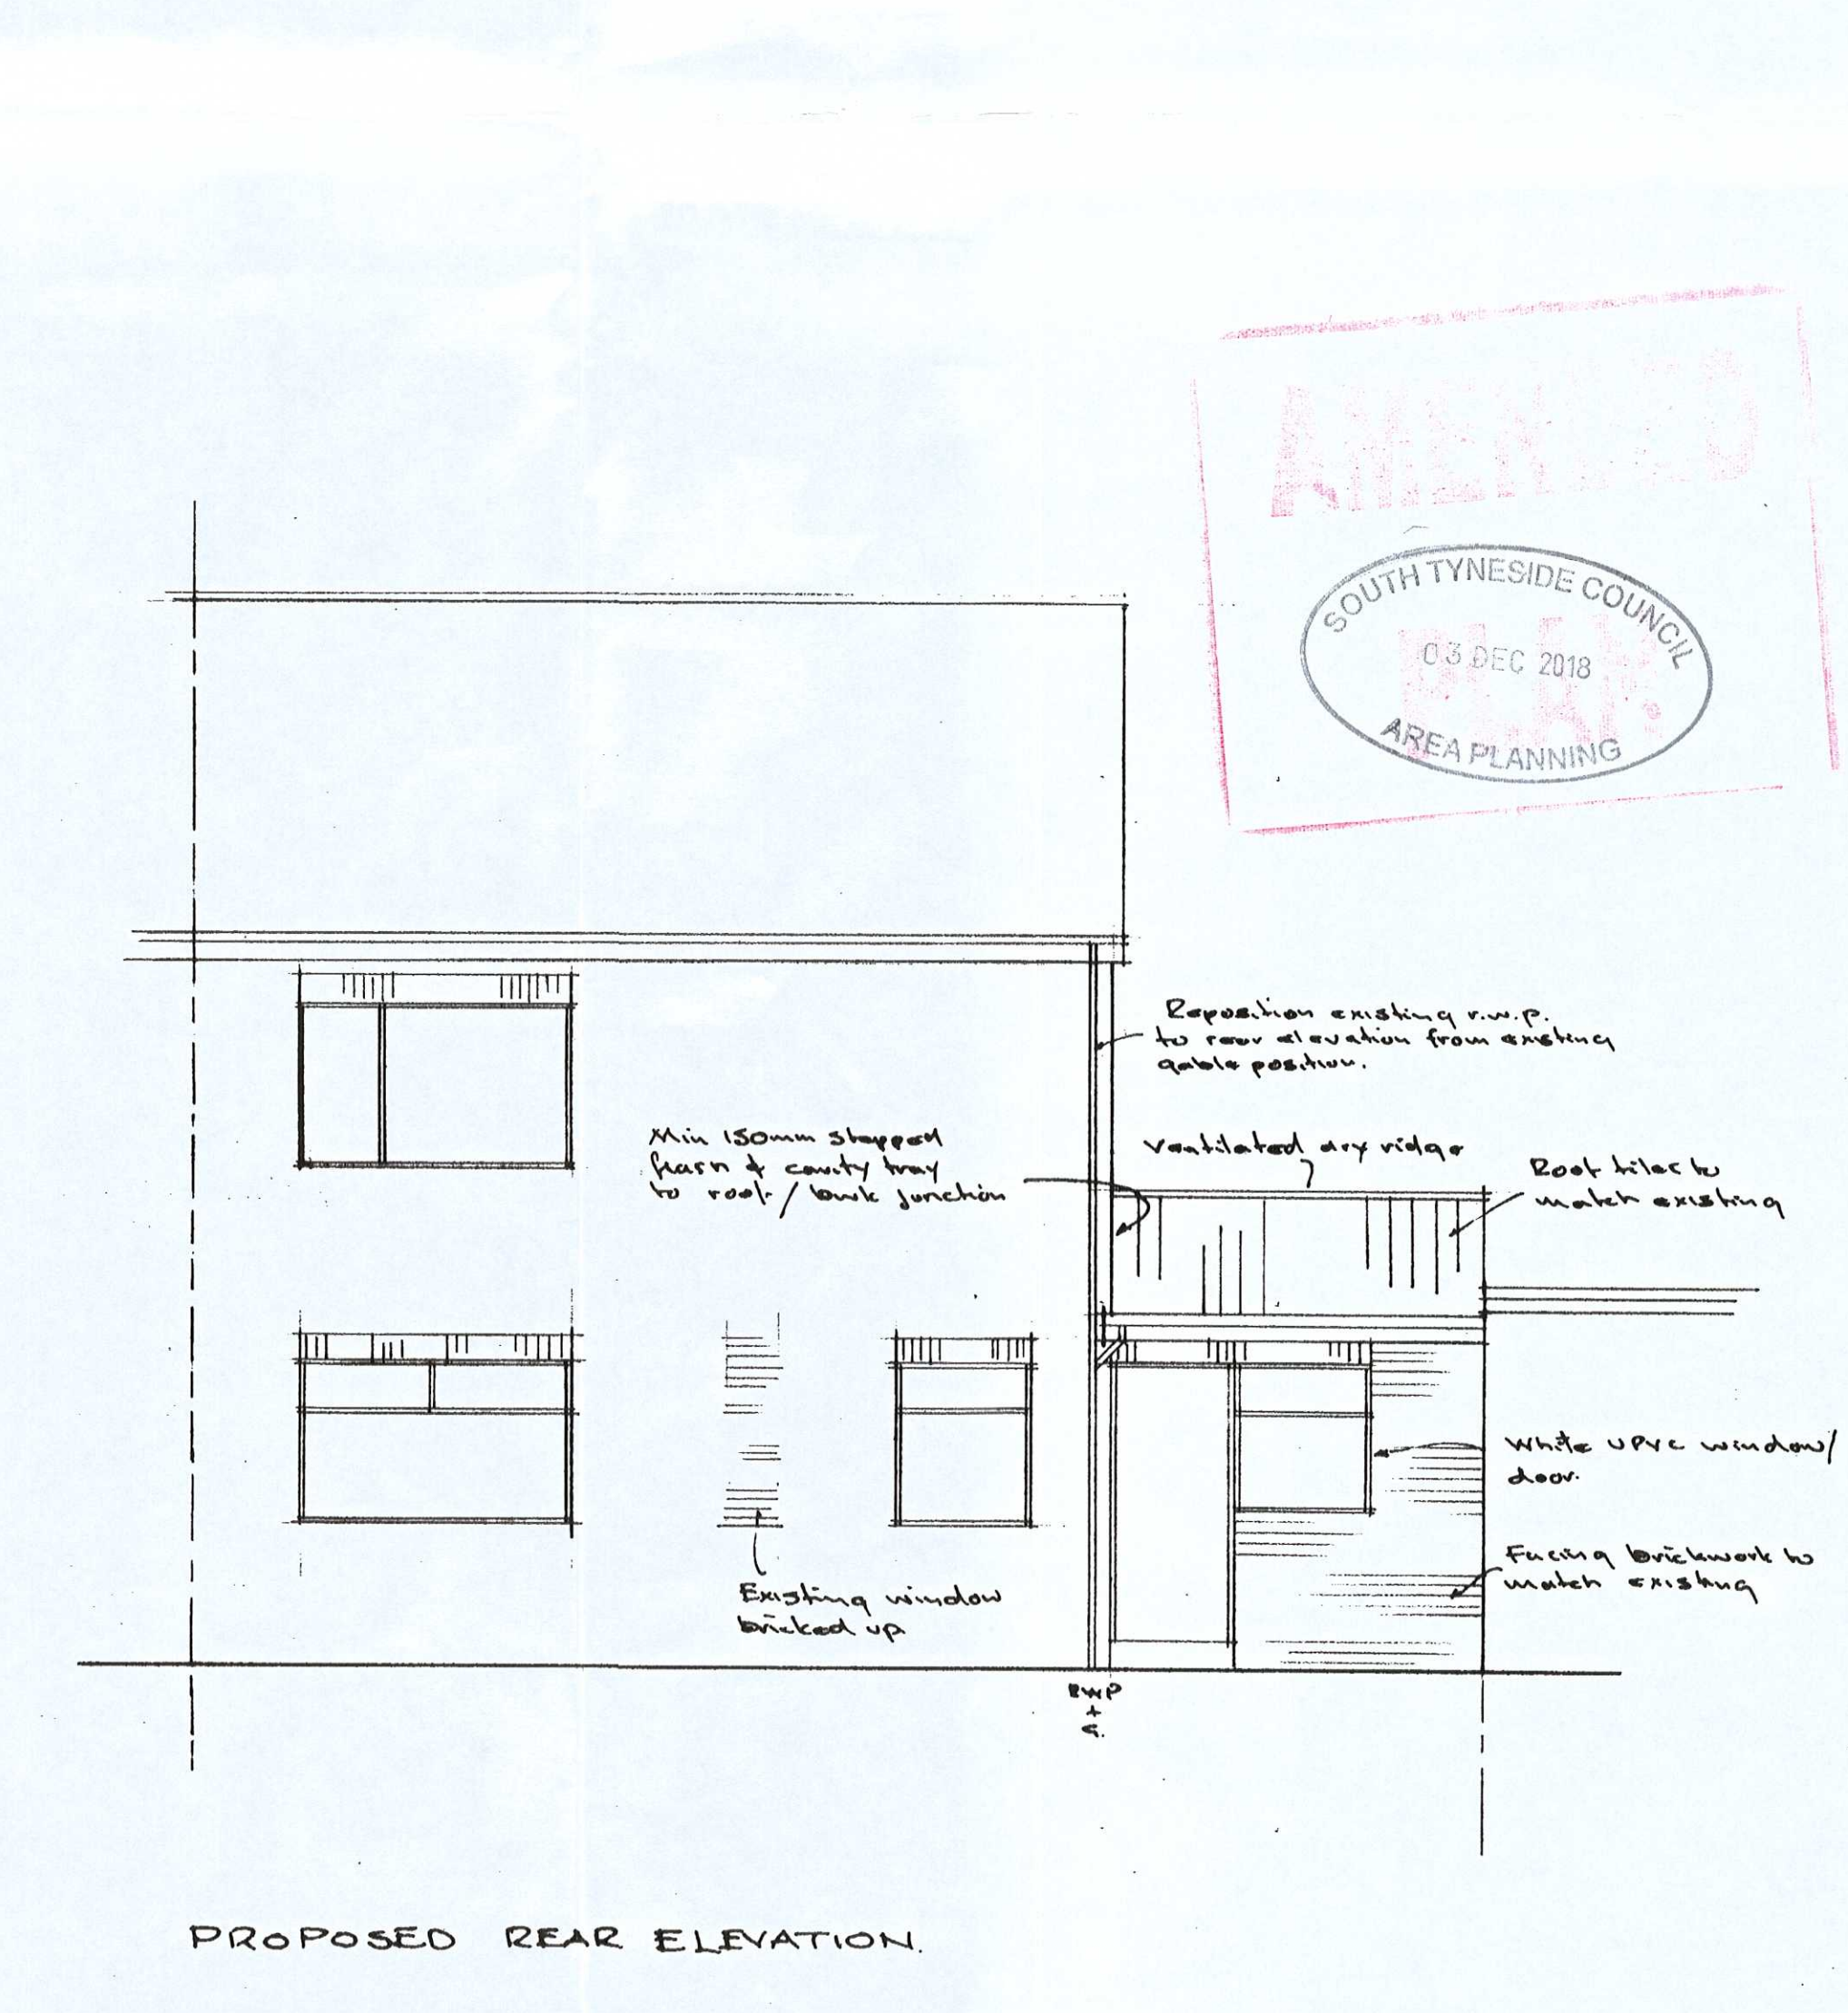

PROPOSED REAR ELEVATION.

