


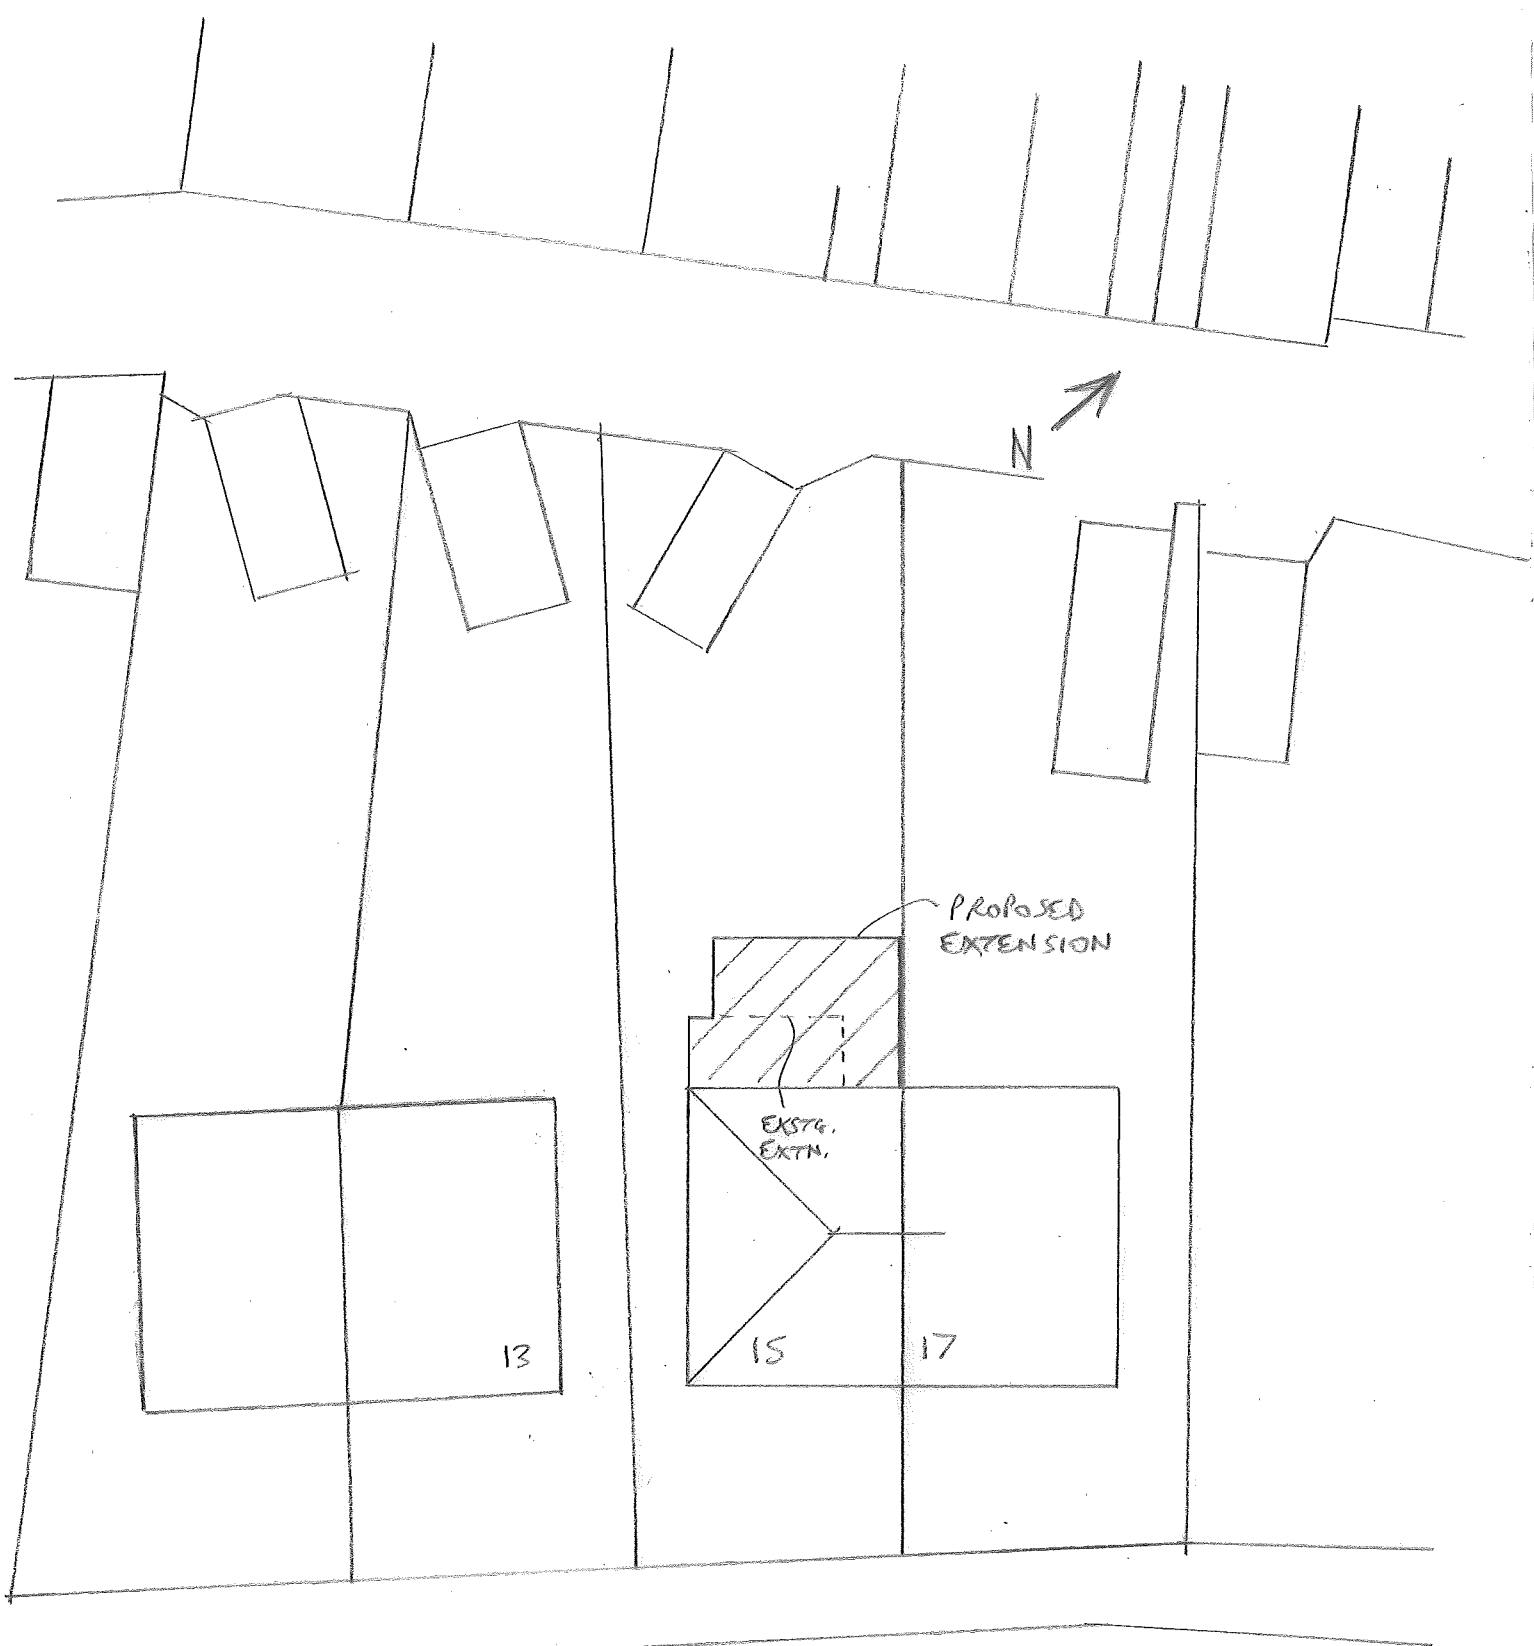

CAULDWELL AVENUE

15 CAULDWELL AVENUE, S. SHIELDS

1:200 SITE PLAN