





Ground Floor Layout

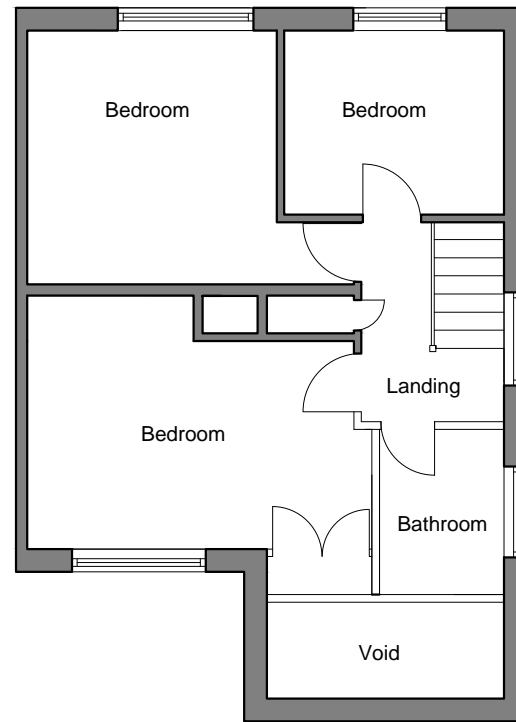

First Floor Layout

REV. NO.	DATE				
		Unit 7 Shaw Building Deptford Terrace Sunderland Sean Curran M: 07961713623 T: 01642800280 E: INFO@BUILDINGDESIGNSOLUTIONS. W: WWW.BUILDINGDESIGNSOLUTIONS.		 	
		SCHEME: Proposed Loft Conversion and Dormer		CLIENT: 17 Central Ave, Whitburn	
TITLE: Existing Layouts		DRAWING NO:	/002/20	DRAWN:	DATE: 07/20
FILE PATH: \\Current Schemes\Job No.		SCALE: 1:100	CHECK:	STATUS: PAPER	