




Ground Floor Layout

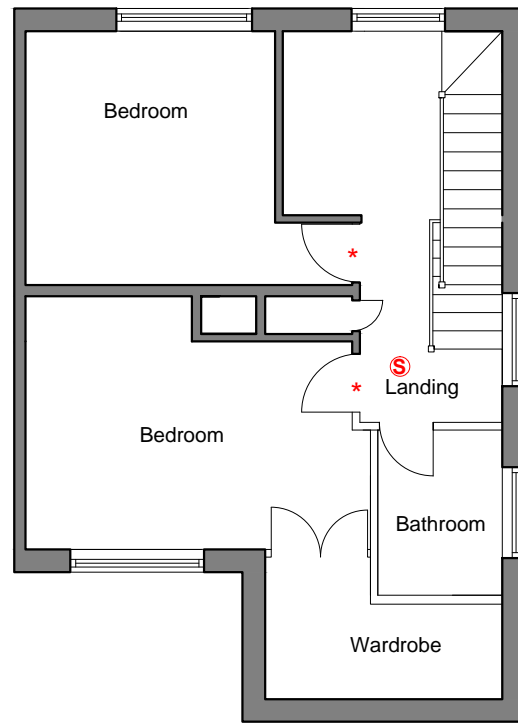

First Floor Layout

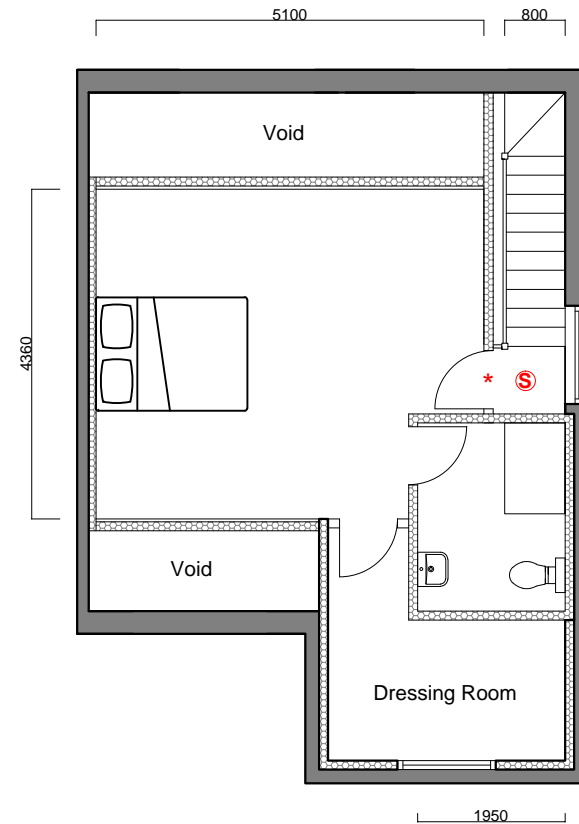

Second Floor Layout

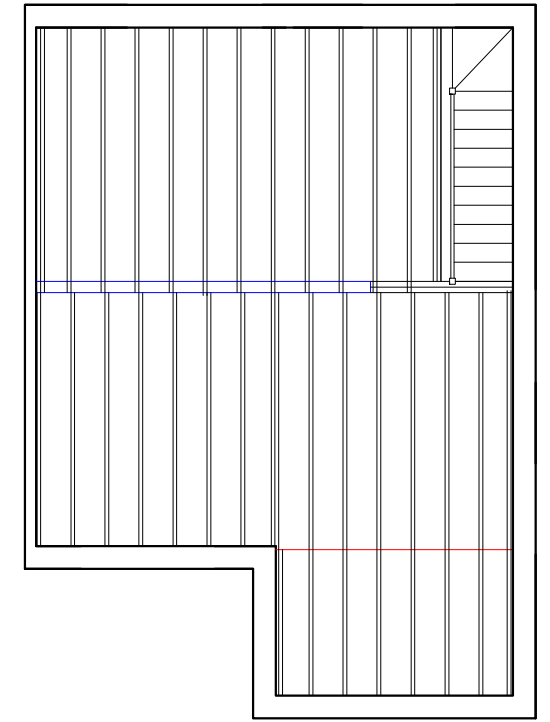

Floor Layout

REV. NO.	DATE
	
Unit 7 Shaw Building Deptford Terrace Sunderland Sean Curran M: 07961713623 T: 01642800280 E: INFO@BUILDINGDESIGNSOLUTIONS. W: WWW.BUILDINGDESIGNSOLUTIONS.	
 	
SCHEME: Proposed Dormer Loft Conversion	
CLIENT: 17 Central Ave, Whitburn	
TITLE: Proposed Layouts	
DRAWING NO: /004/20	DRAWN: DATE: 07/20
SCALE: 1:100	CHECK: STATUS: PAPER
FILE PATH: \\Current Schemes\Job No.	