


East Elevation

West Elevation

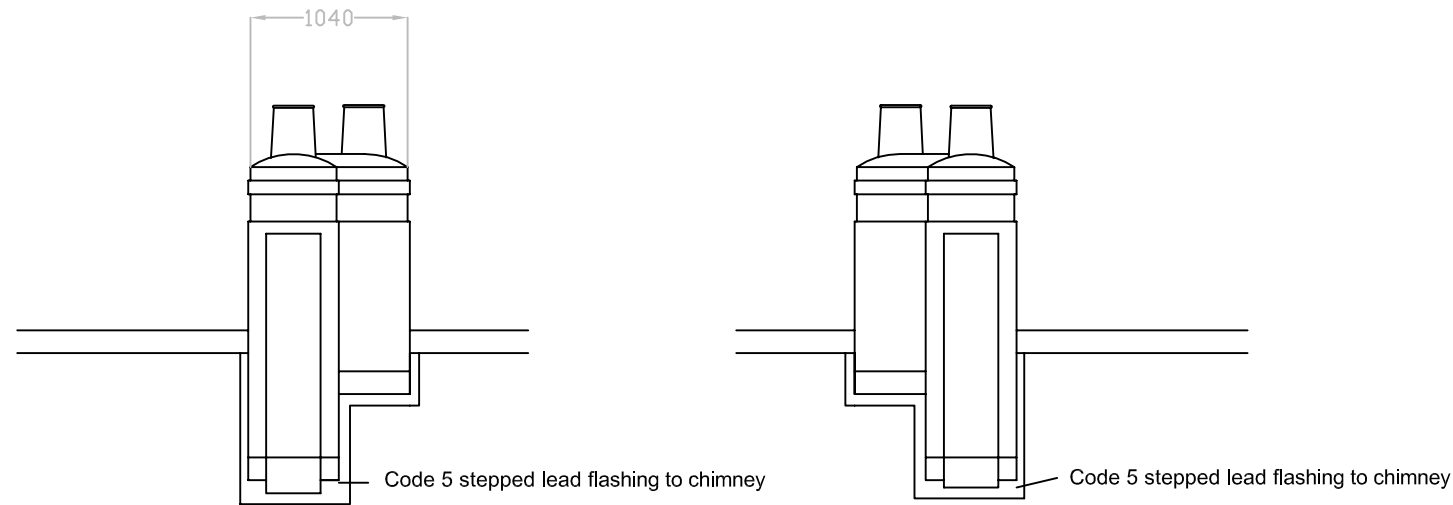

North Elevation

South Elevation

Rev	Date	Dwn	Chk	Notes		
DO NOT SCALE						
Project	Originator	Zone	Level	Type	Role	Number
WCRR - ASA	-	XX	-	RF	-	DR - A - 120
Suitability	S0	Revision	P00	Preliminary		
Client	Wellesley Court					
Job	4502	Wellesley Court Roof Repairs				
Content	Proposed Chimney					
Date	31.03.21	Drawn	PBN			
Scale	1:50	@	A3	Checked	WRA	

All dimensions are to be checked on site
 All discrepancies must be reported to the
 Architect prior to proceeding
 ASA Copyright



9 Summerhill Terrace
 Newcastle Upon Tyne
 NE4 6EB
 T: +44(0) 191 2323434
 F: +44(0) 191 2610628
 E: architect@ainsworthspark.com
 W: www.ainsworthspark.com

AINSWORTH SPARK ASSOCIATES

Architecture Interior Design Conservation Project Management