
 Eternit and welsh slates removed. Battens removed. Debris from the back of the slates removed from exposed loft areas. New aire permeable underlay to existing rafters By A Proctor Group ref: Roofshield New 38x50 treated softwood battens centres to suit slate coursing. Coursing and slate size to match existing diminishing courses. Headlap min 70mm. Slates to be Vermont green slates New code 6 leadwork to all valleys.

 Blue/Black natural slates

Rev	Date	Dwn	Chk	Notes		
DO NOT SCALE						
Project	Originator	Zone	Level	Type	Role	Number
WCRR - ASA	- XX	- RF	- DR	- A	- 110	
SuitabilityS0	RevisionP00		Preliminary			
Client	Wellesley Court					
Job	4502	Wellesley Court Roof Repairs				
Content	Proposed Roof Plan					
Date	07.07.20	Drawn			PBN	
Scale	1:100 @ A3	Checked			WRA	

All dimensions are to be checked on site
All discrepancies must be reported to the Architect prior to proceeding
ASA Copyright

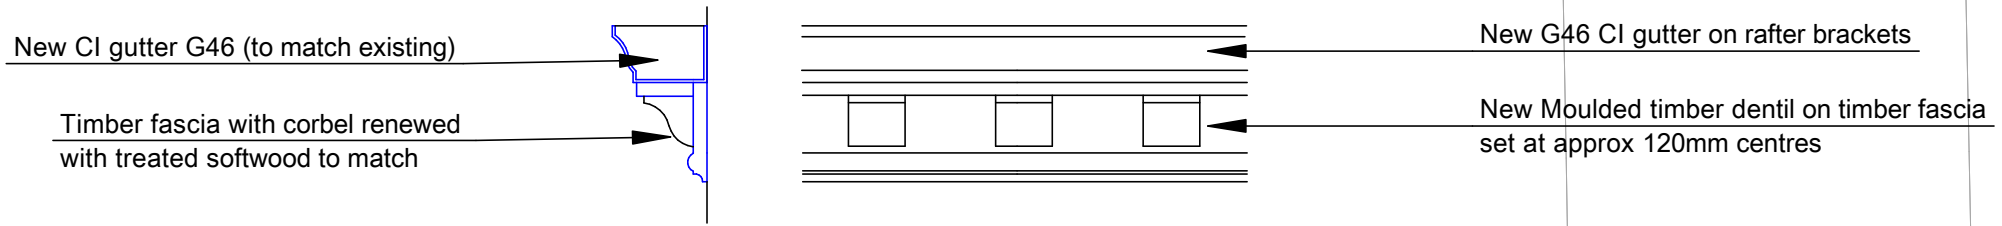

Gutter moulding detail 1:10