




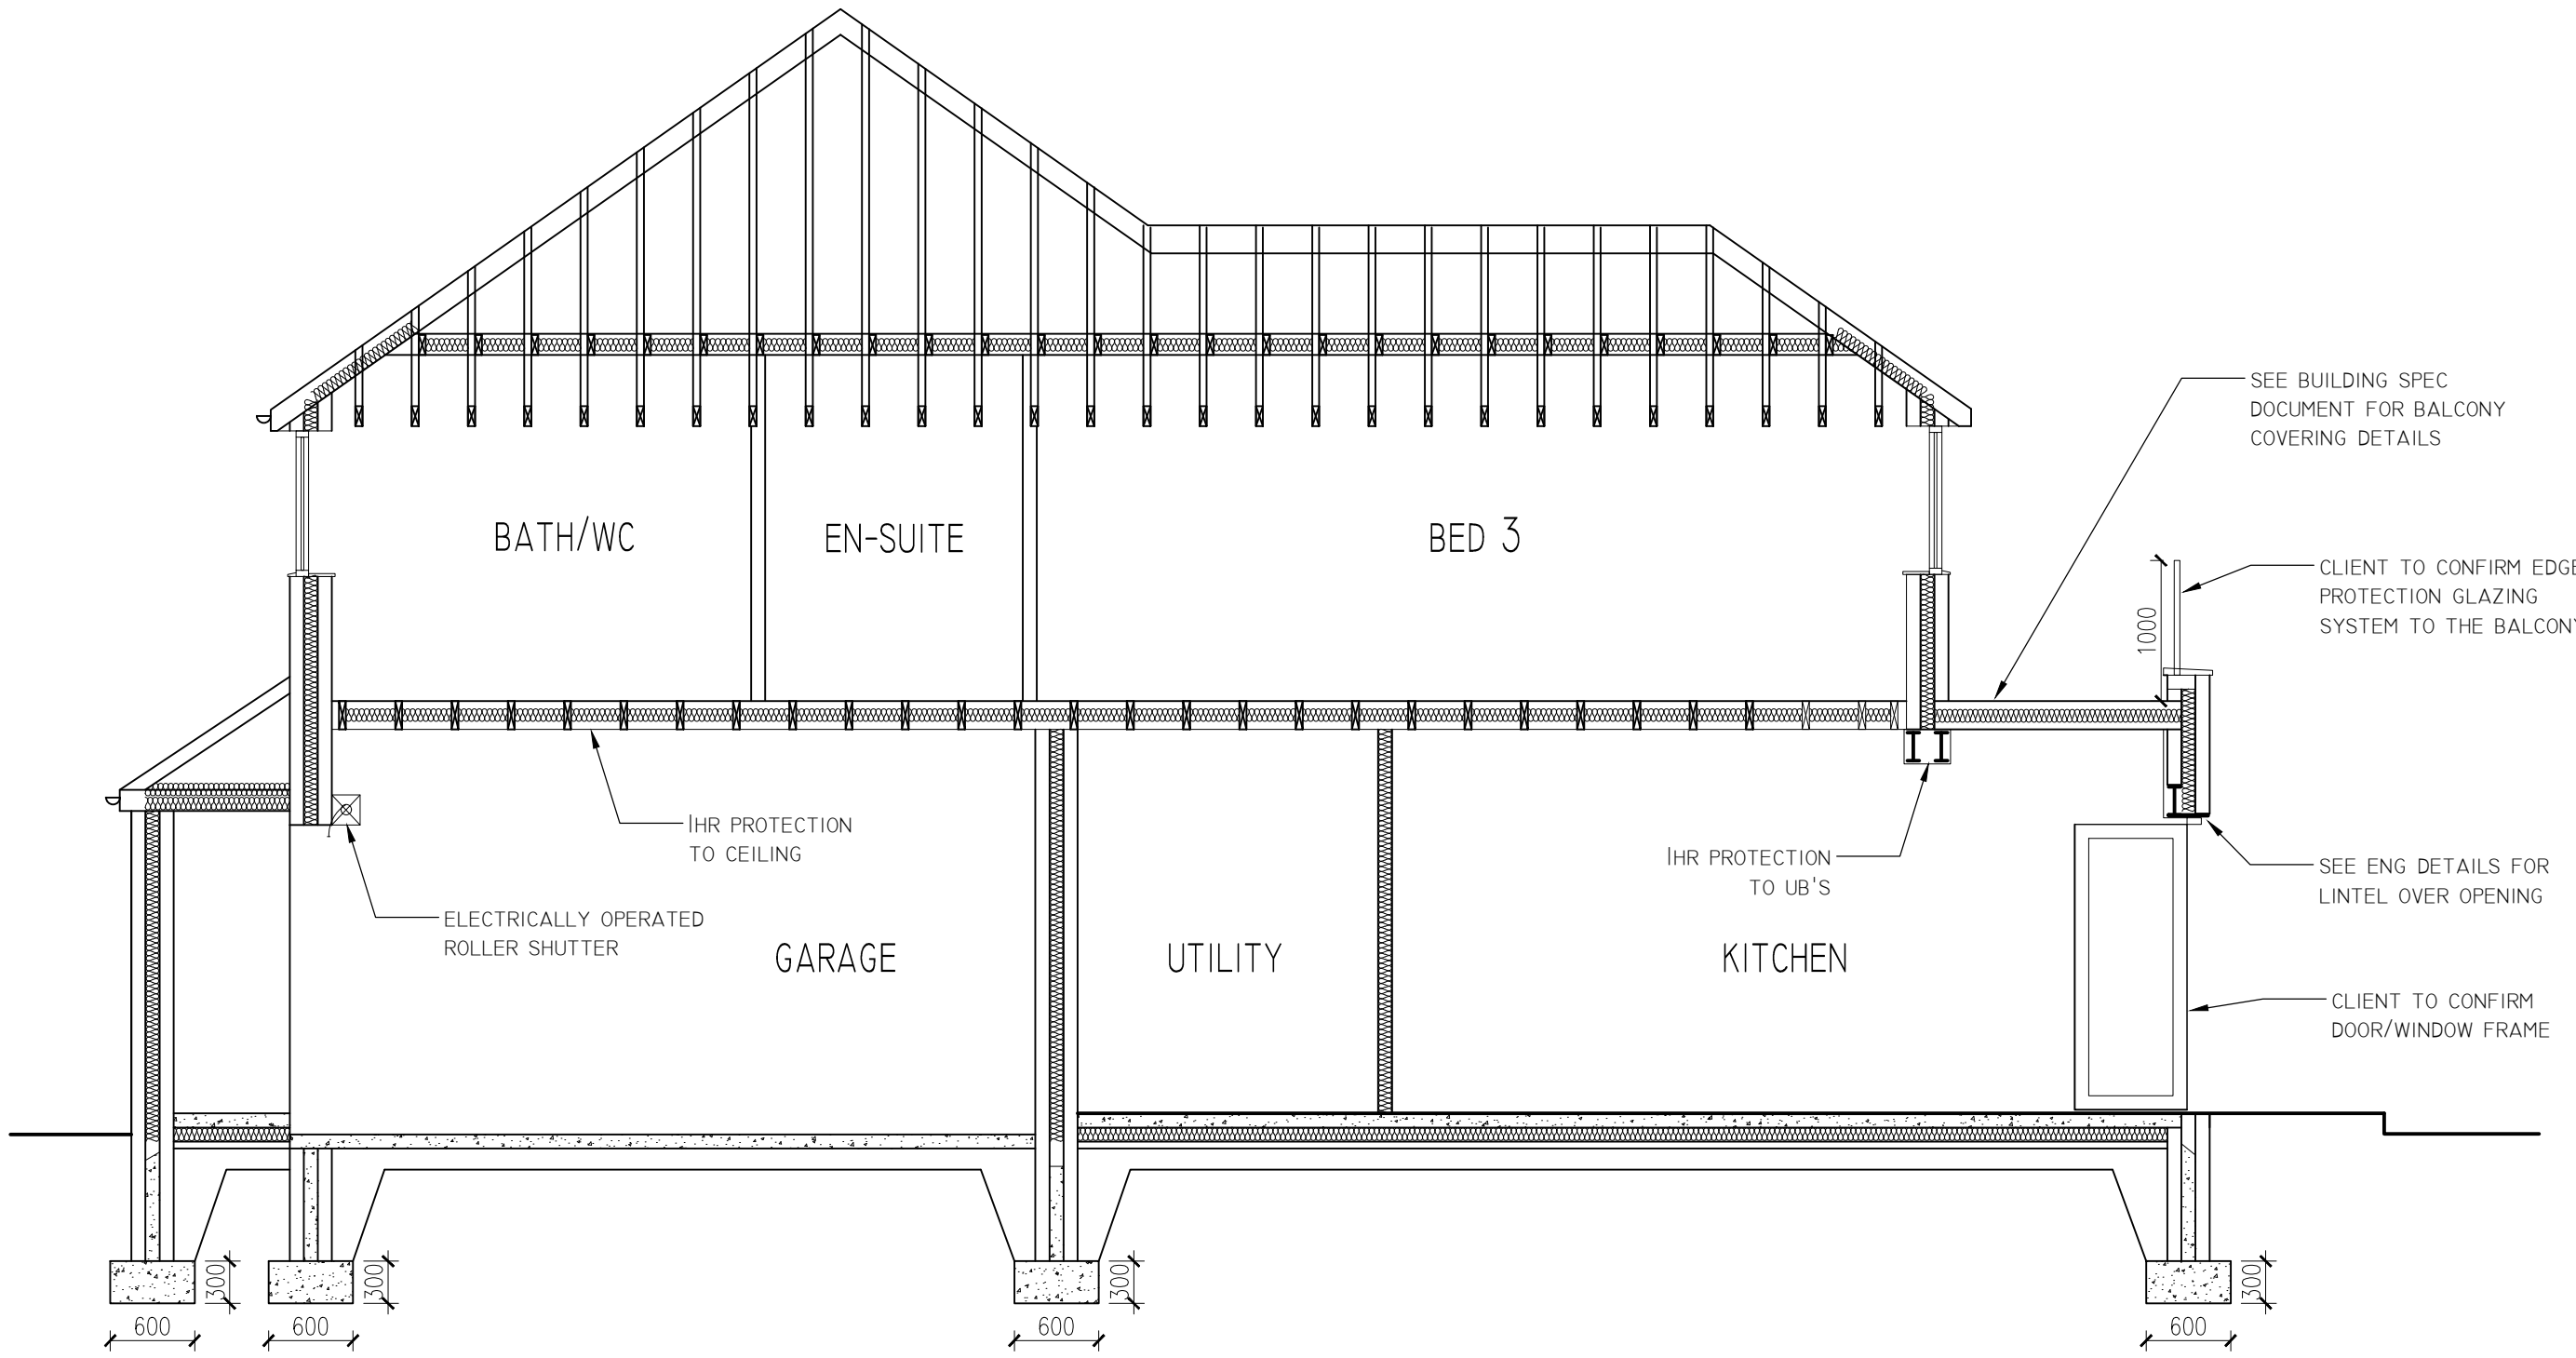


SECTION A

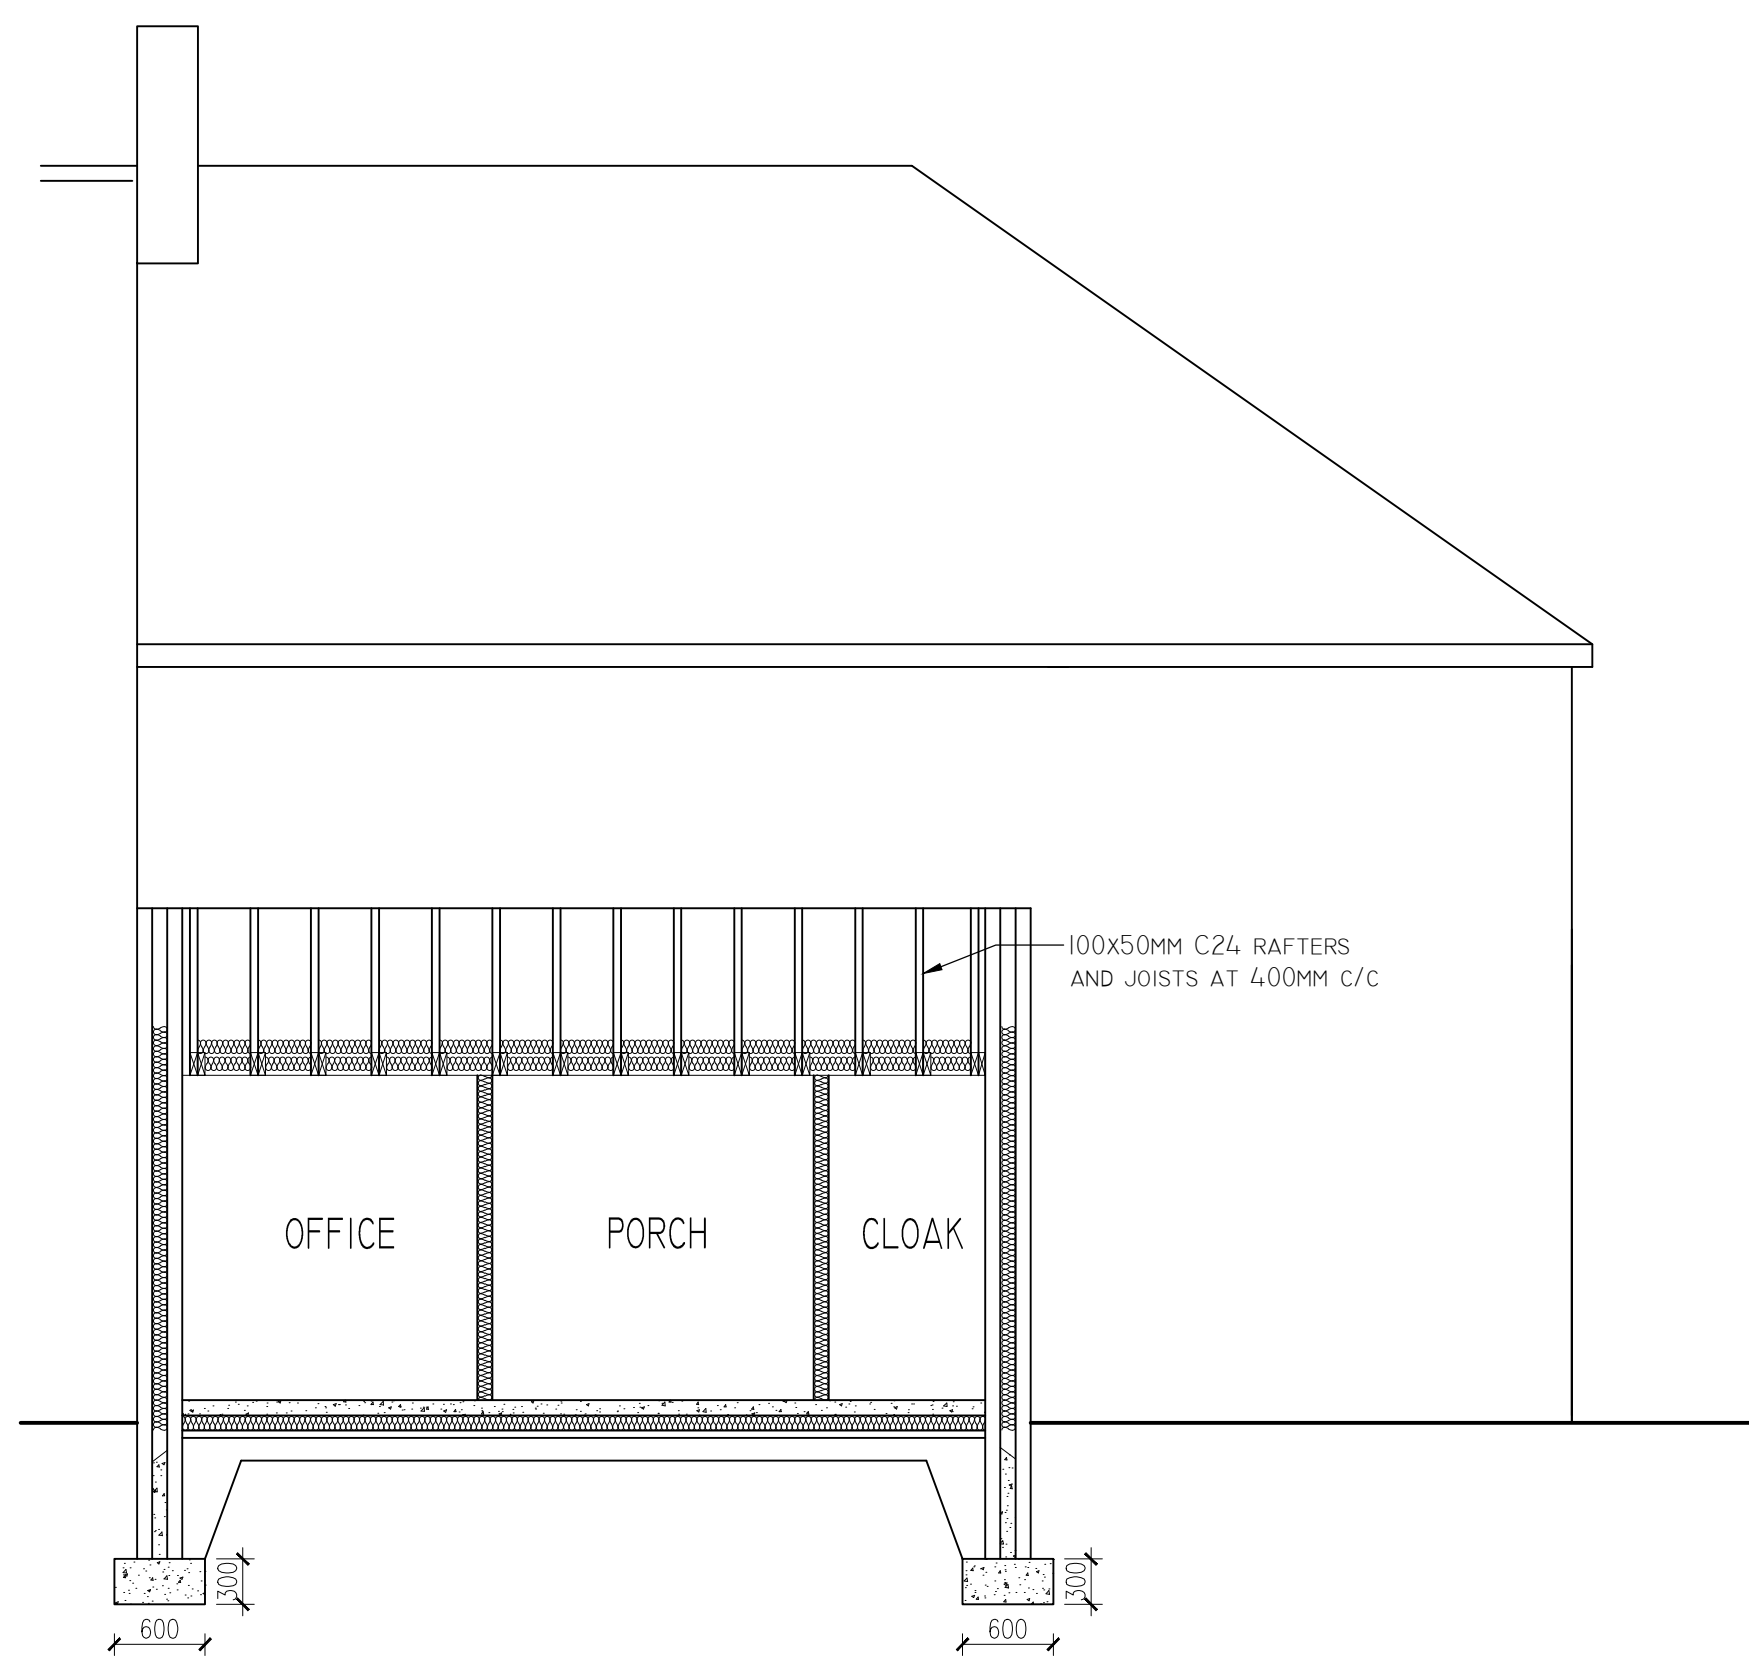

SECTION B

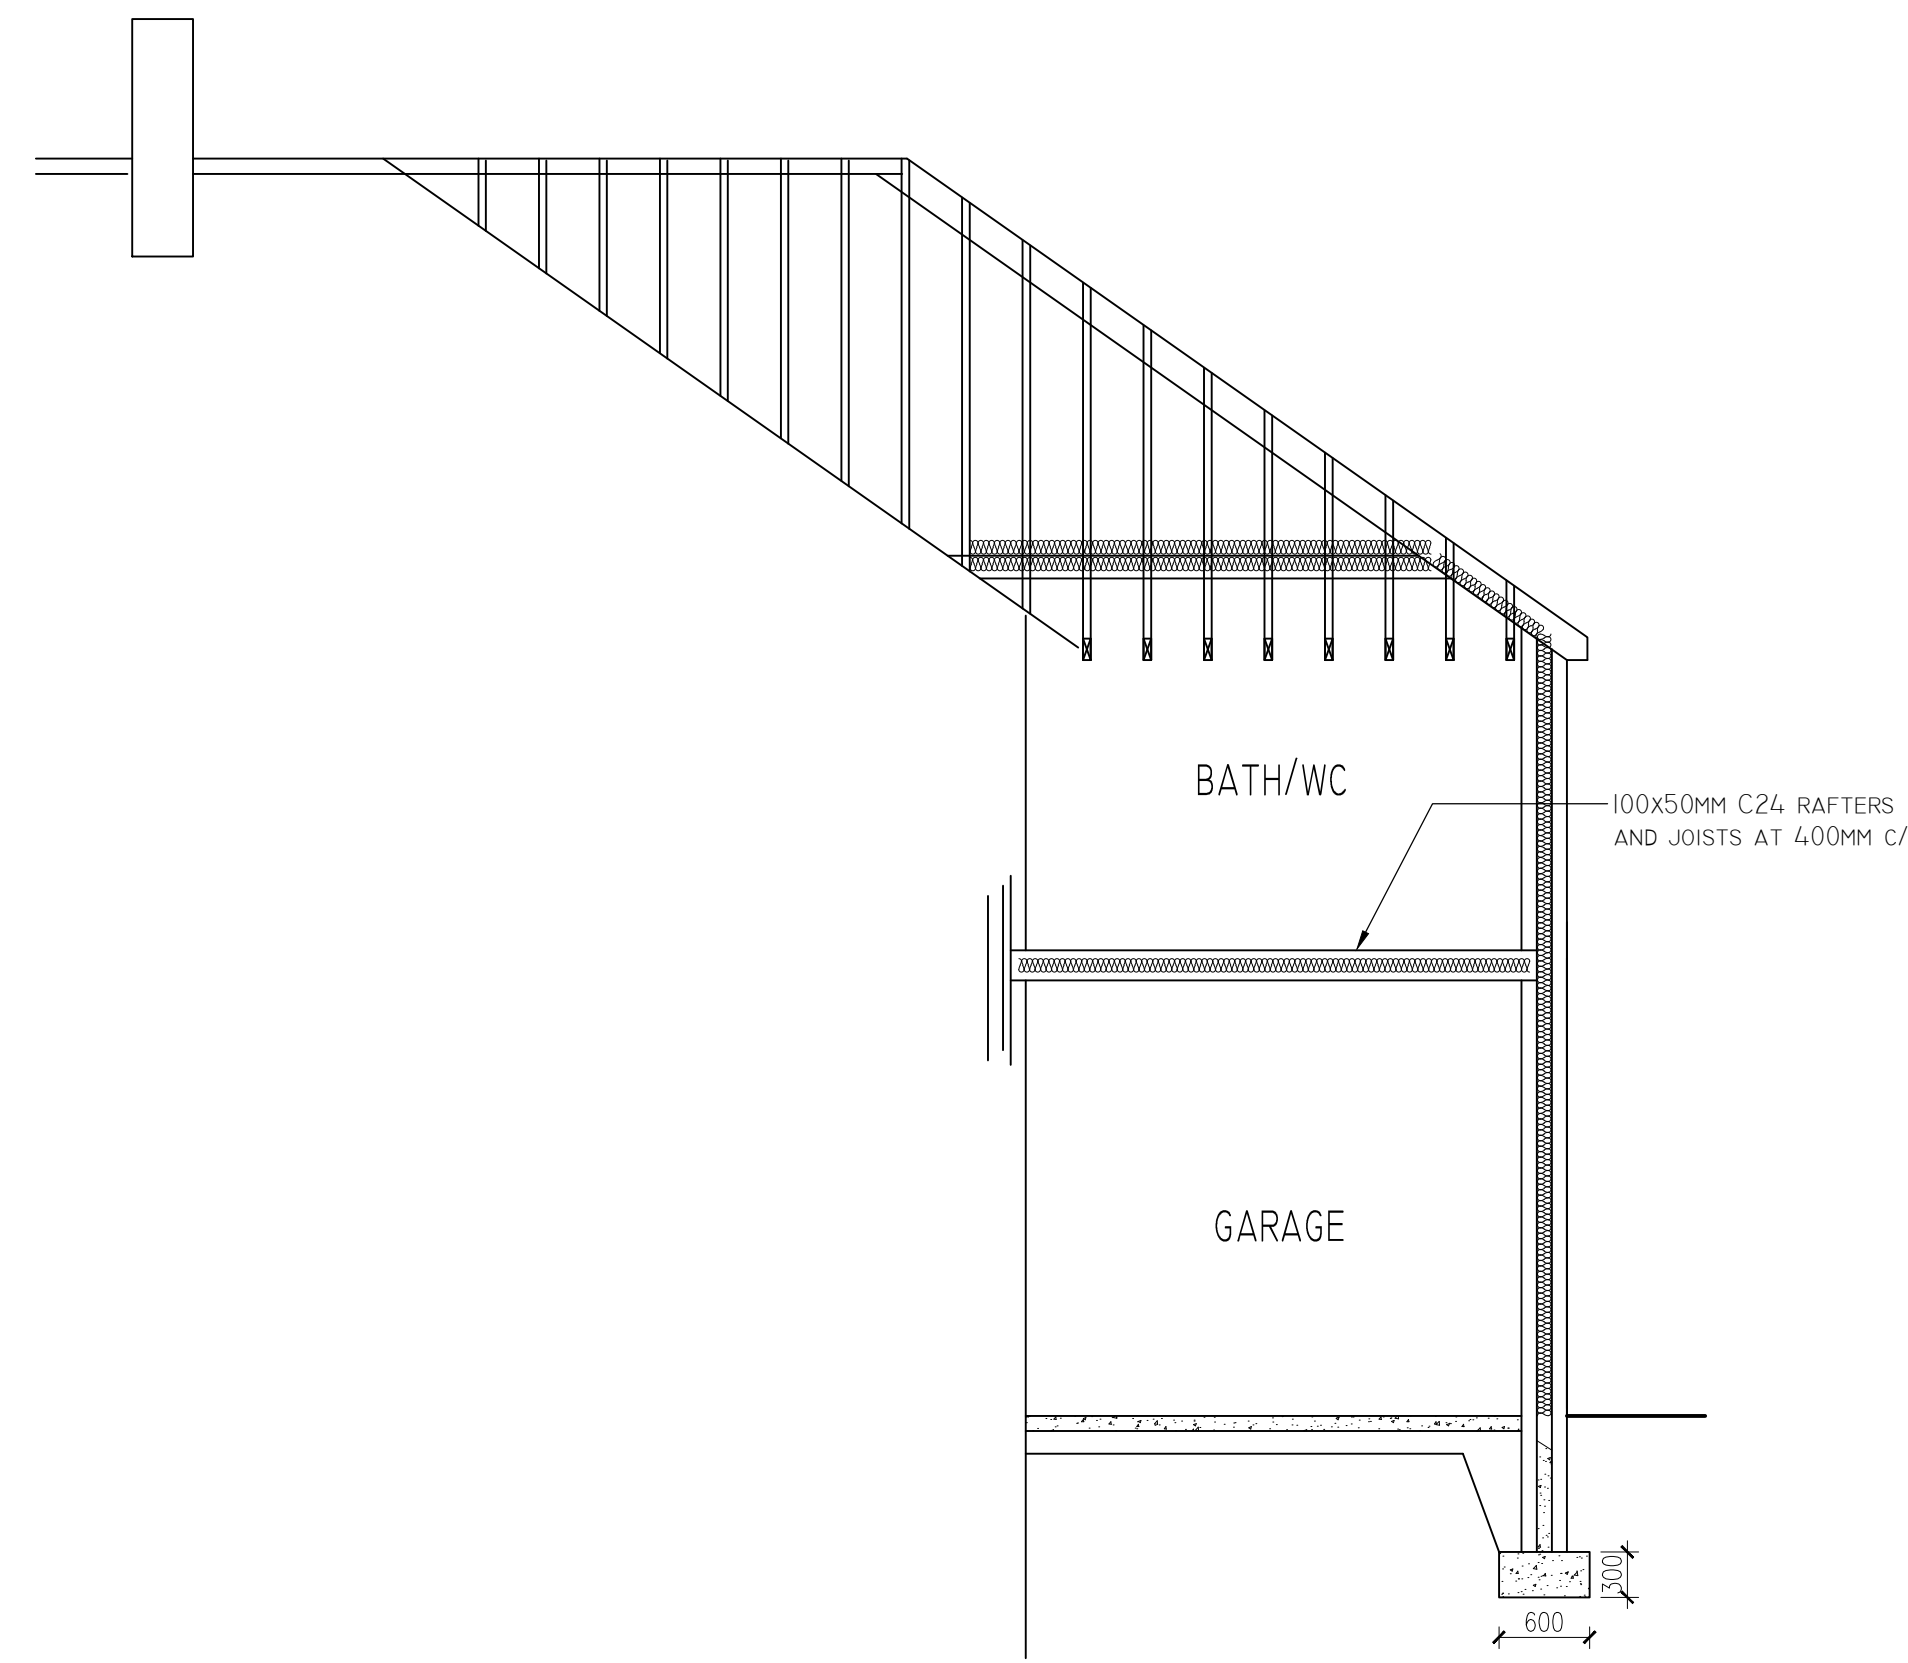

SECTION C

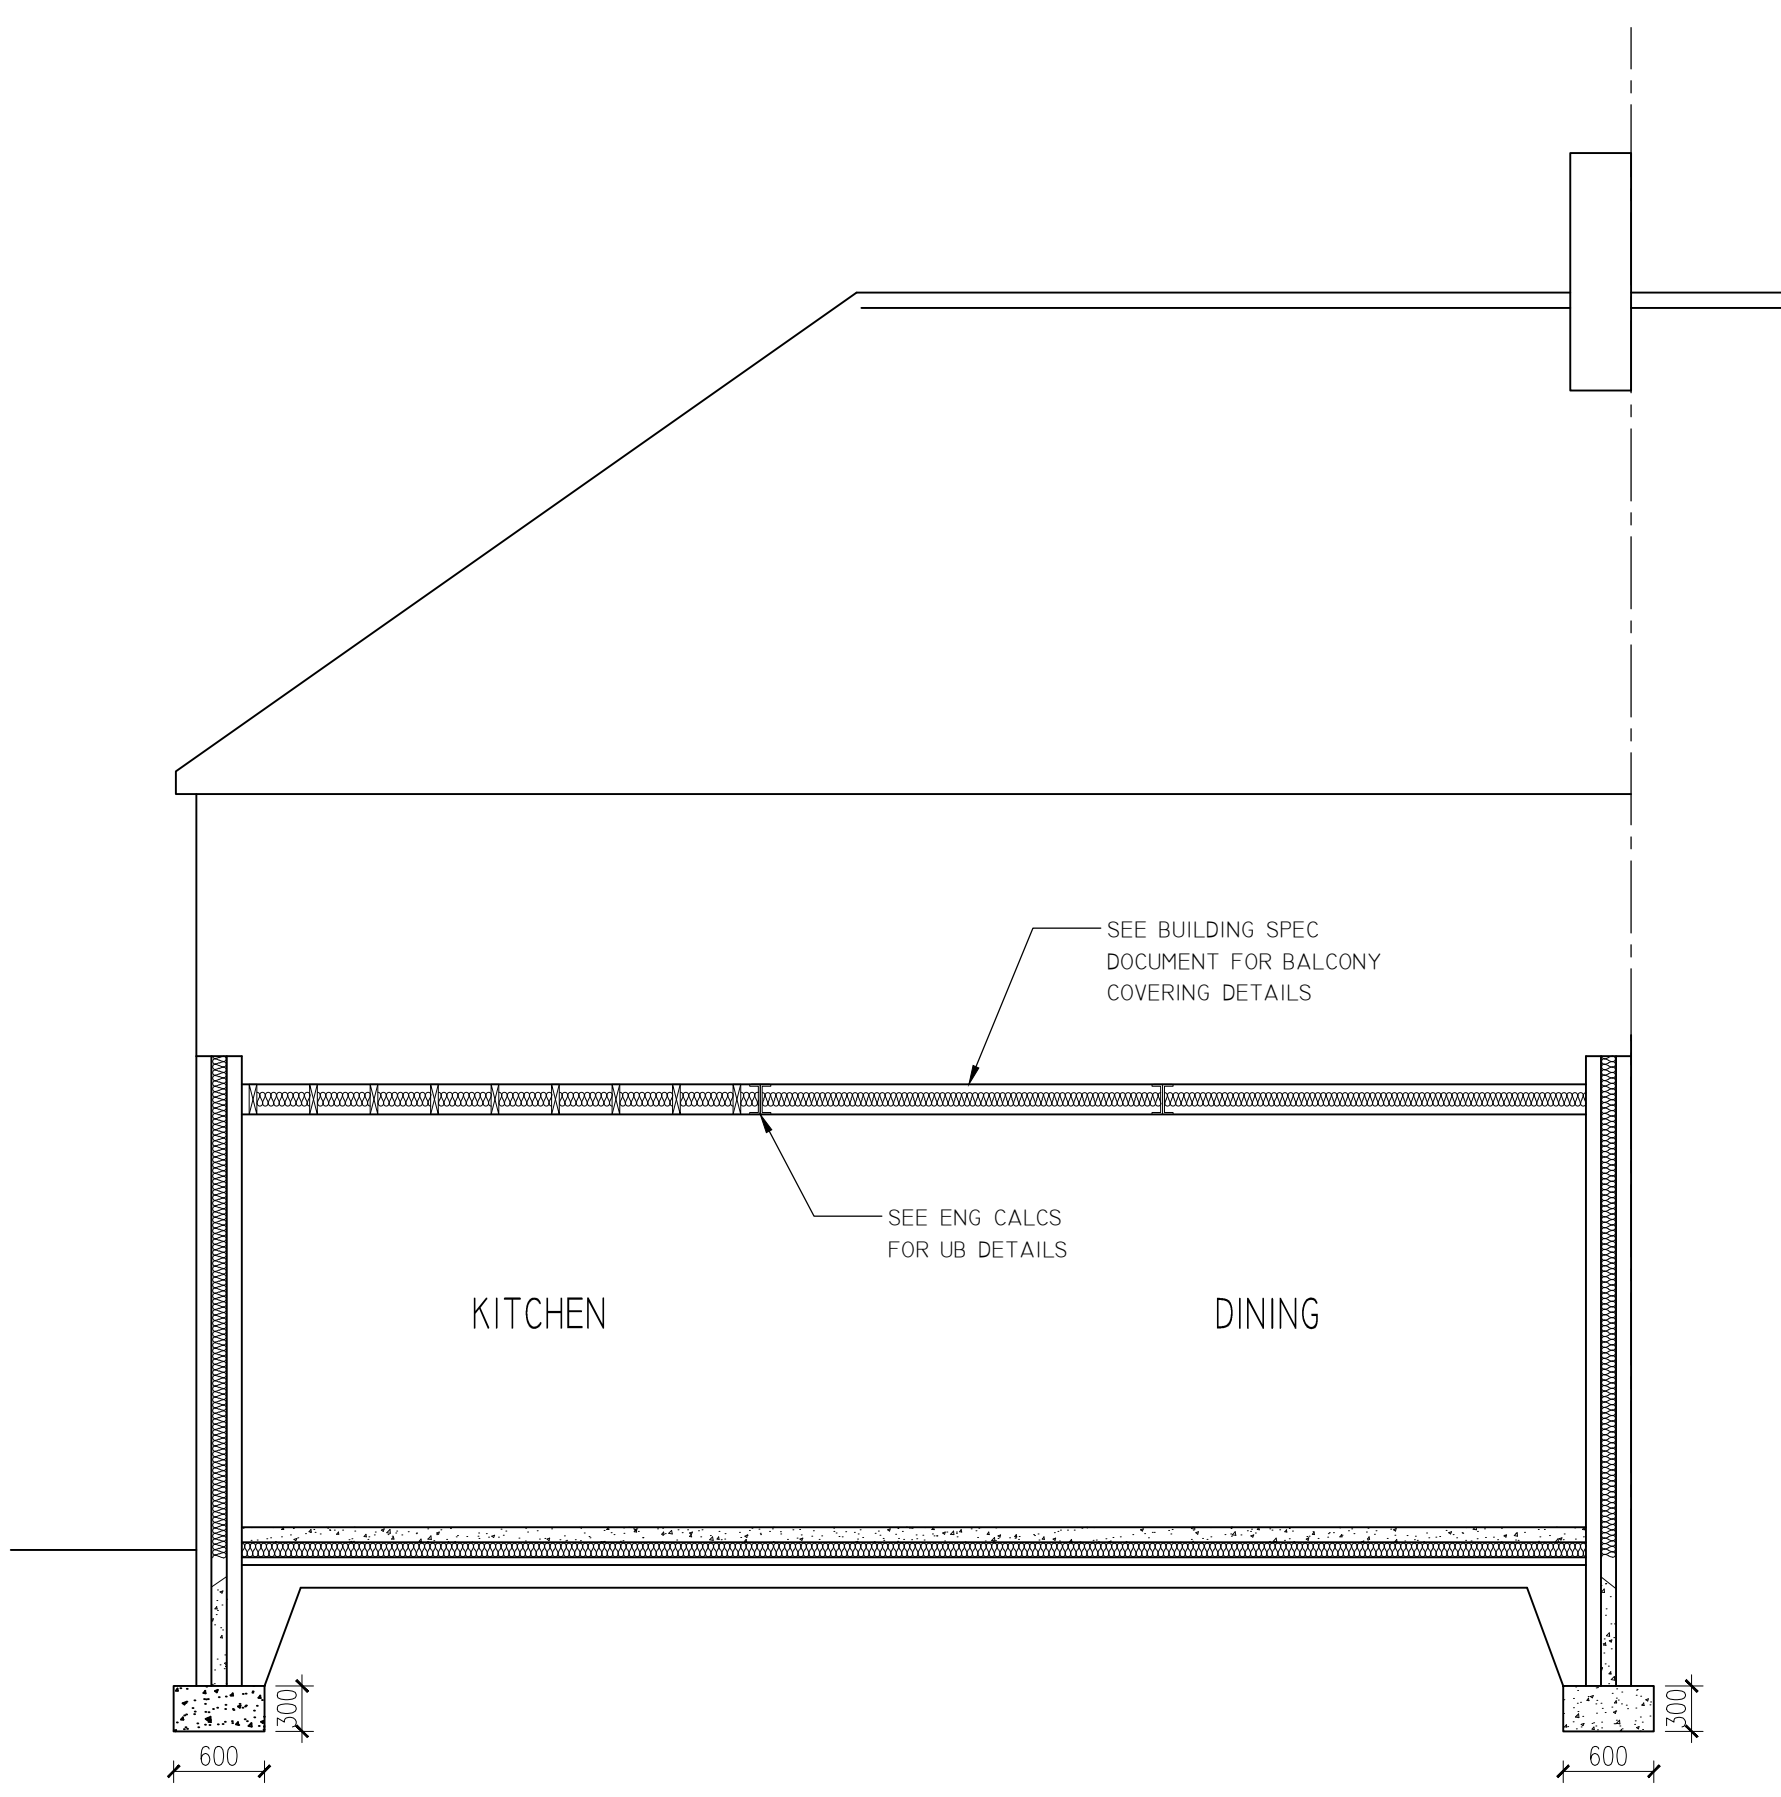

SECTION D

<u>Alexandra</u> <u>Architectural</u> <u>Design</u> 25 Alexandra Park Sunderland SR3 1XJ tel: 07930 667270 e-mail: aad.enquiries@gmail.com www.alexandra-architectural-design.co.uk
PROJECT NAME Proposed Two Storey Side and Rear Extensions at: Rapallo, Dipt Lane, East Boldon, South Tyneside
TITLE Sections
SCALE 1:50
DATE Mar '21
DRAWING No. rapallo/planning/03