

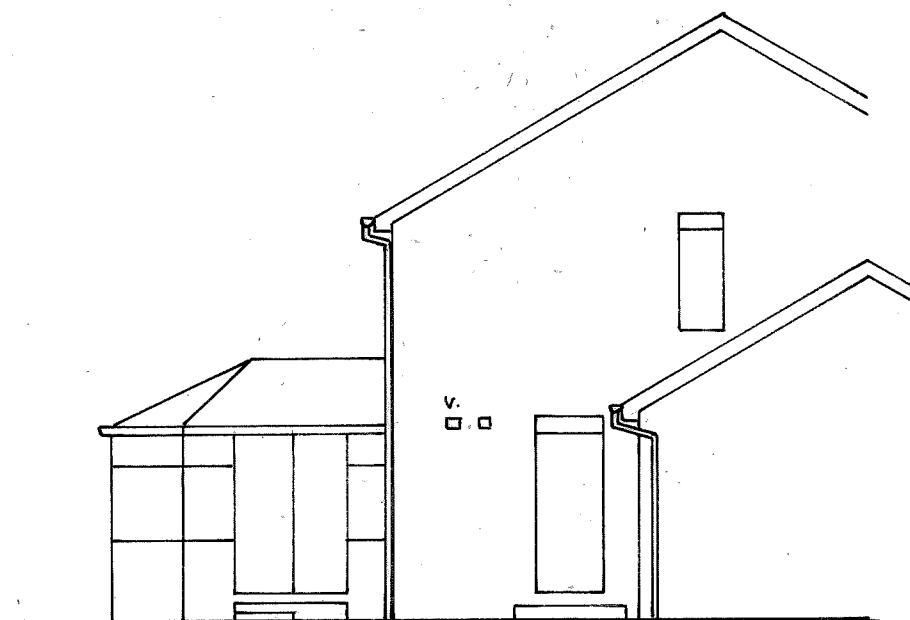
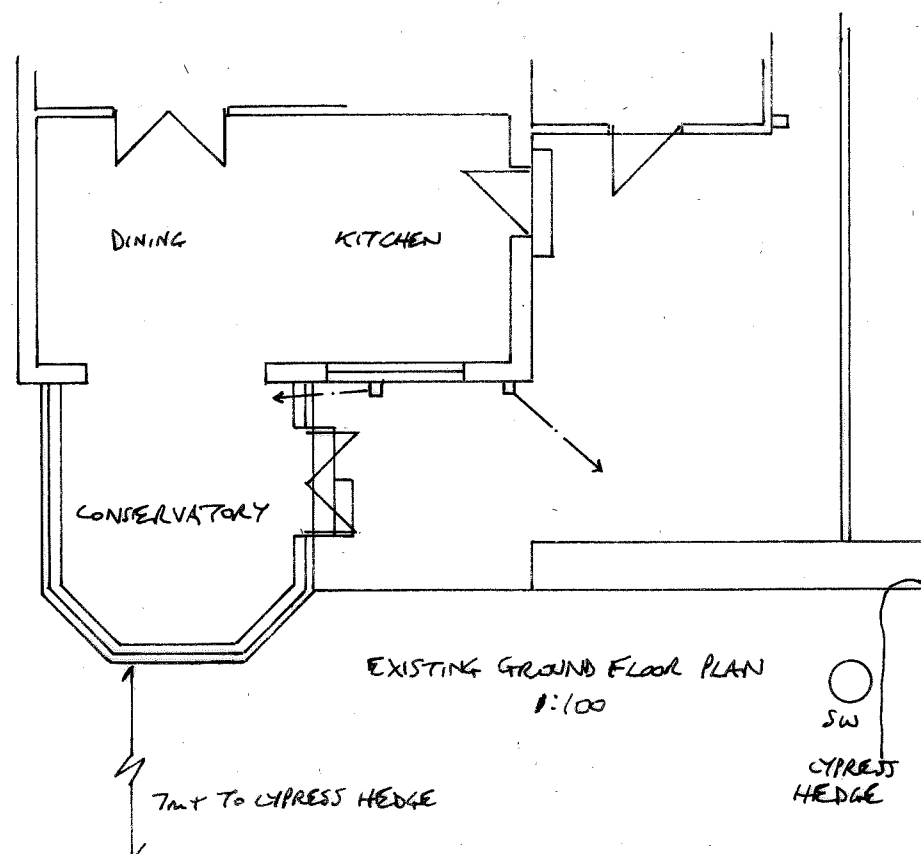


EXISTING REAR 1:100

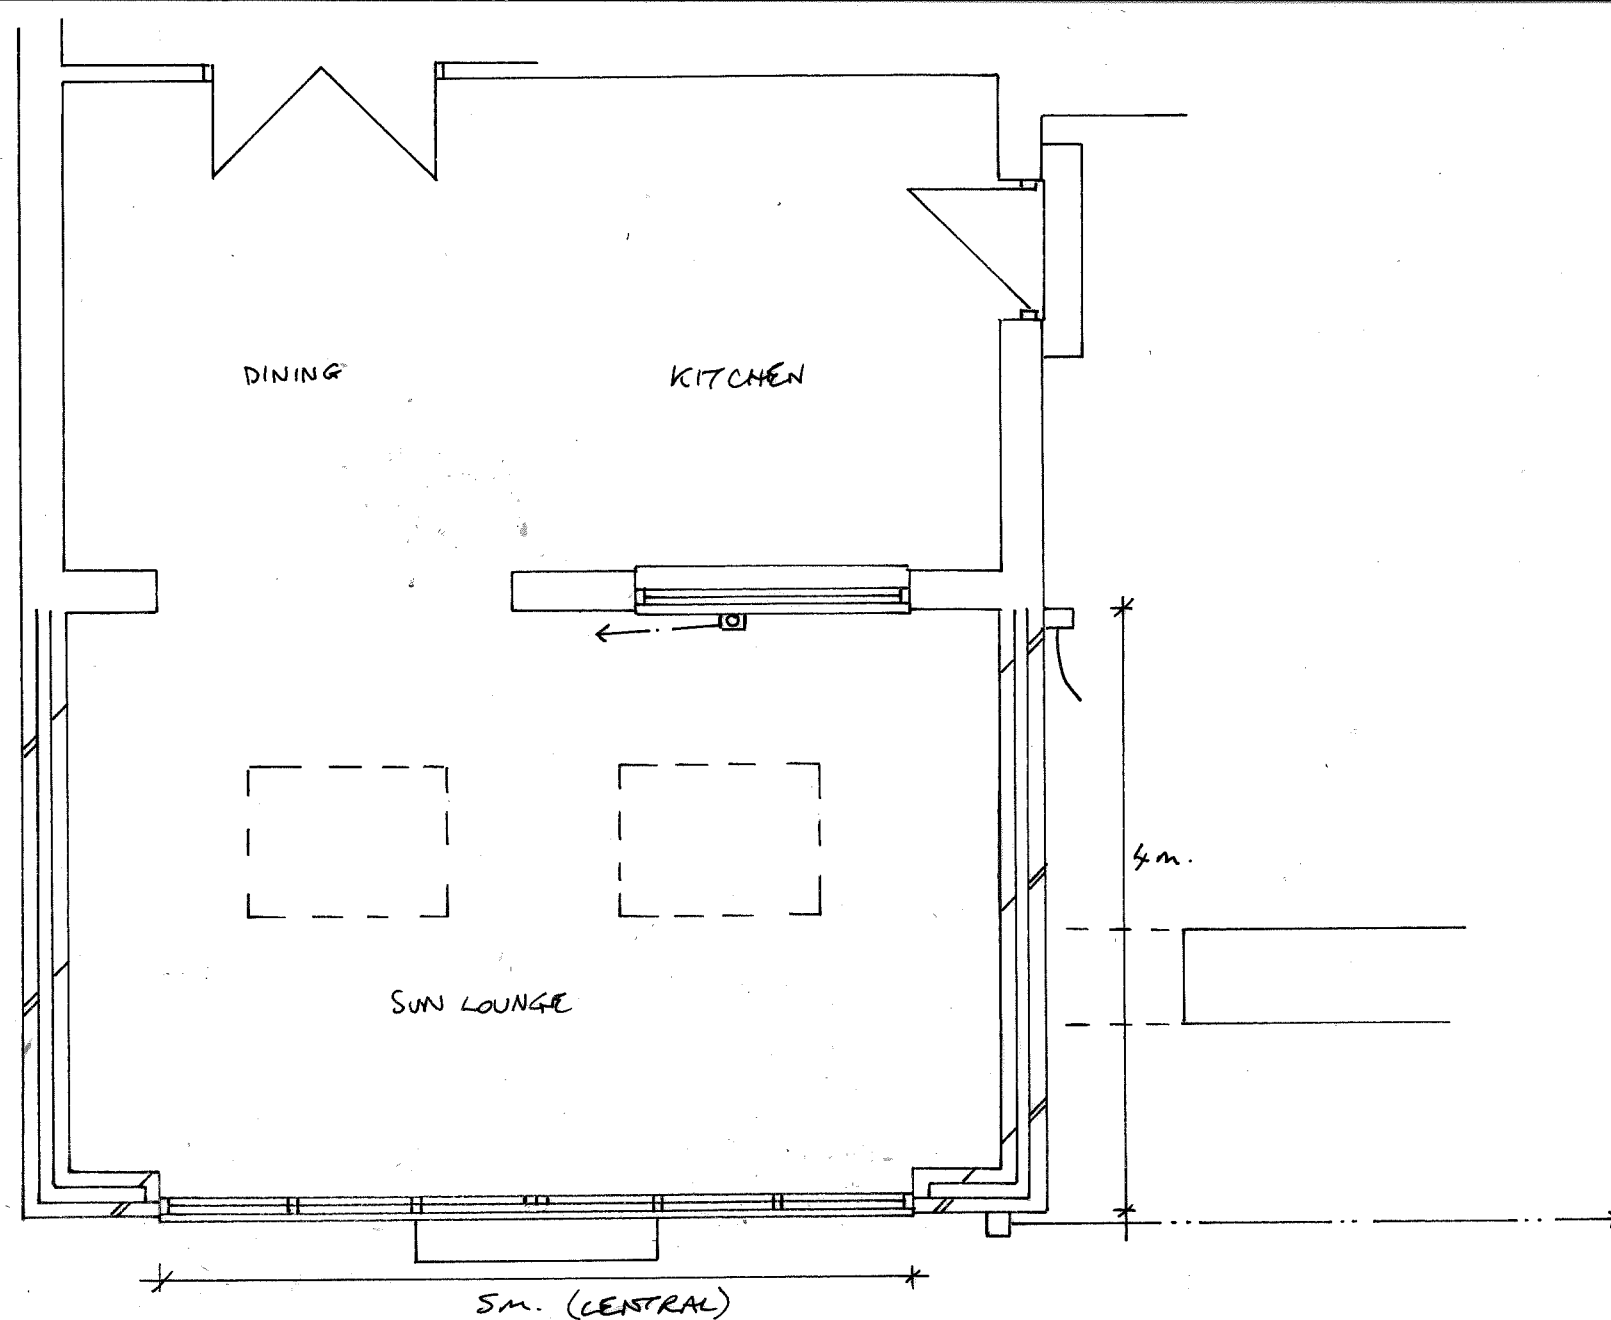

EXISTING SIDES 1:100

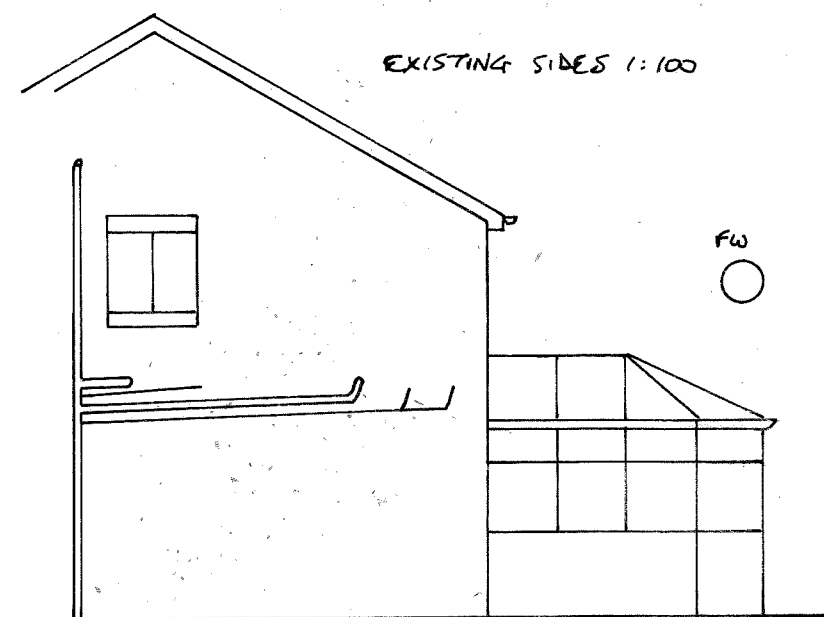

PROPOSED EXTENSION TO 95 HAWTHORN DRIVE, JARROW
FOR MR. & MRS. HOPE
DRG NO 489/3525