


1.8m. HIGH VERTICAL
BOARDED FENCE

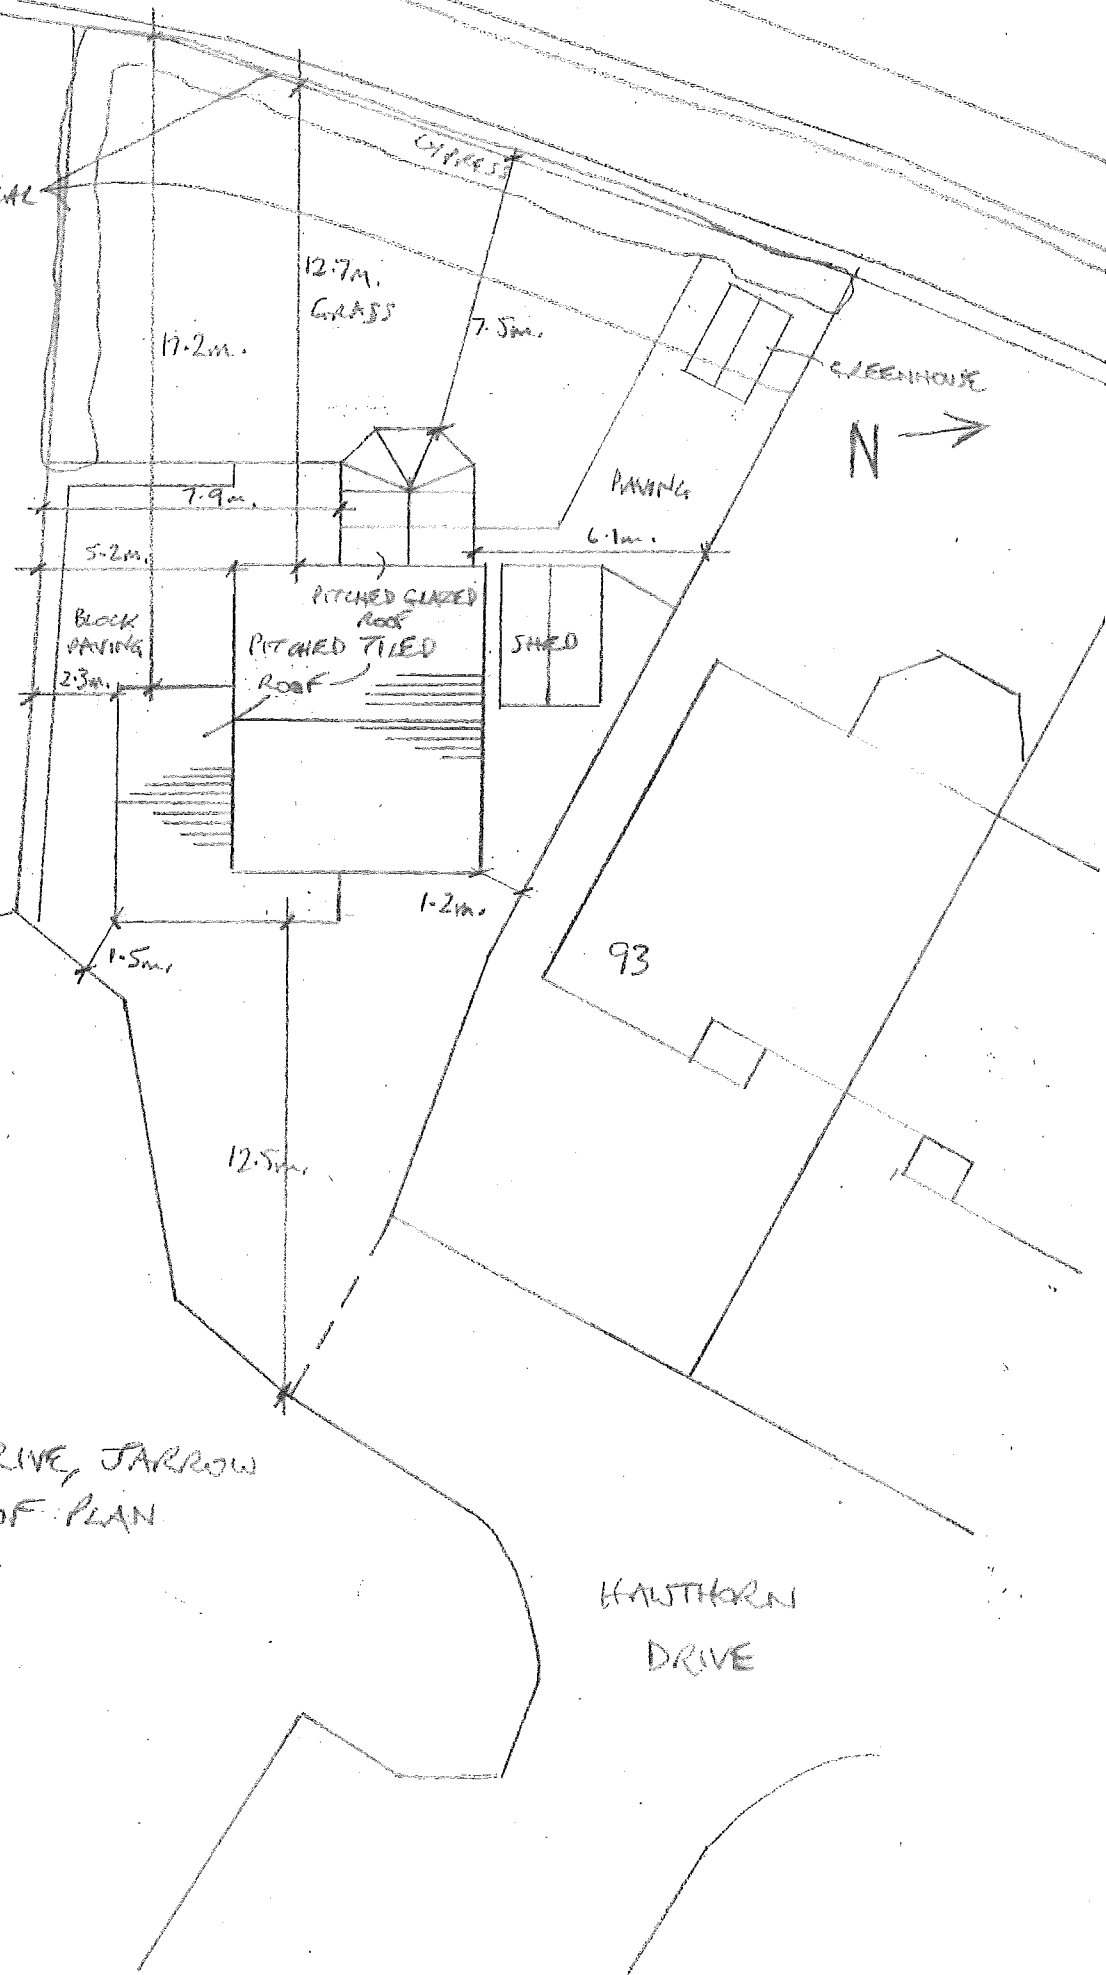

95 HAWTHORN DRIVE, JARROW
1:200 SITE / ROOF PLAN
EXISTING

HAWTHORN
DRIVE