


1.8m HIGH VERTICAL
BOARDED FENCE

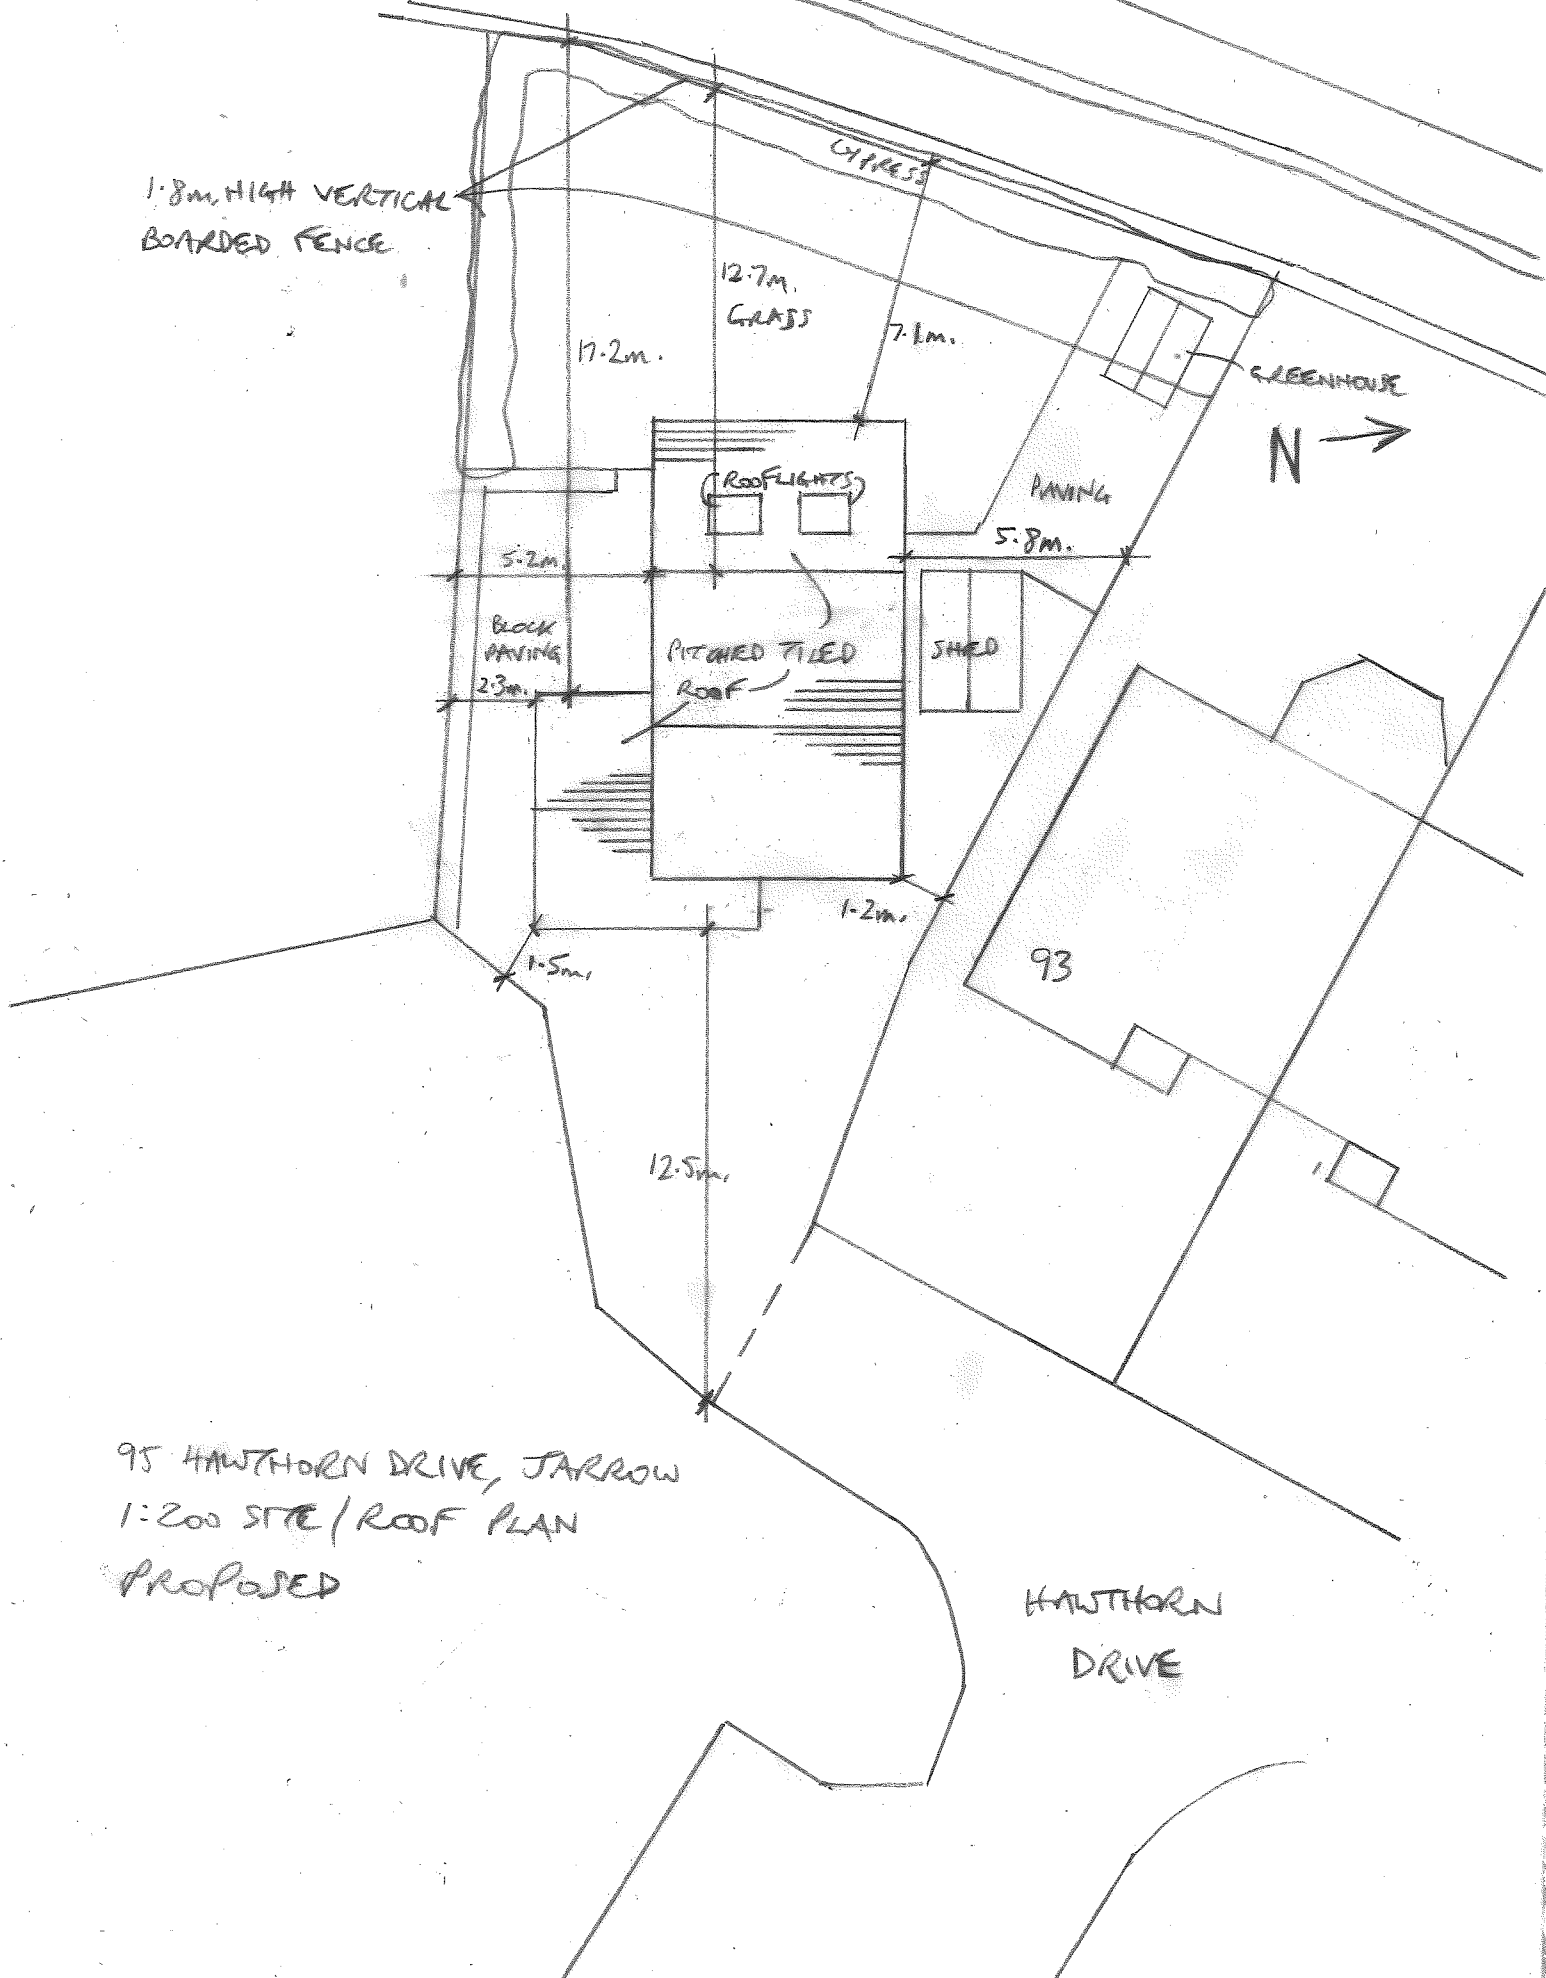

95 HAWTHORN DRIVE, JARROW
1:200 SITE / ROOF PLAN
PROPOSED