



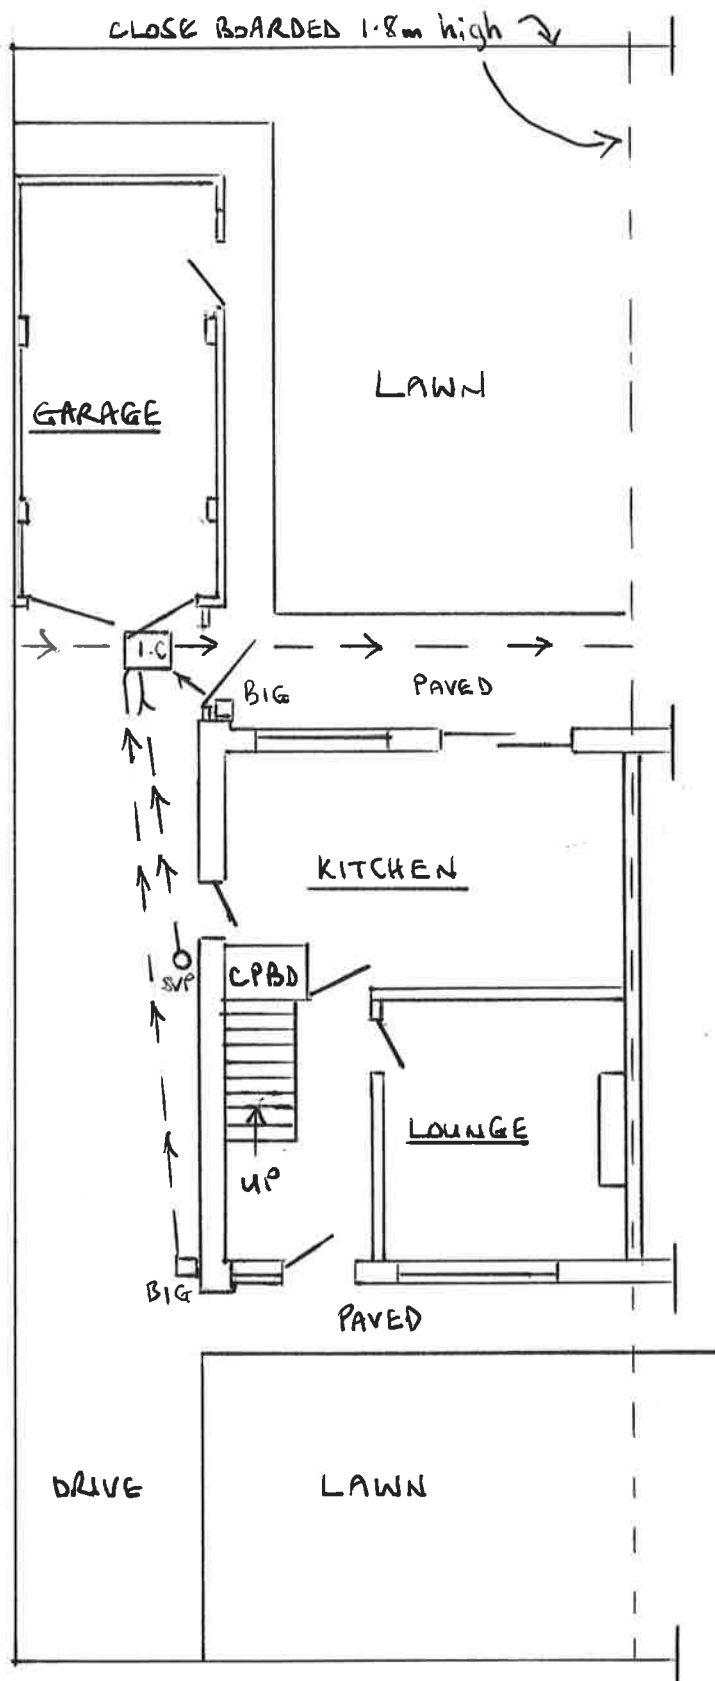

EXISTING PLAN

GROUND FLOOR

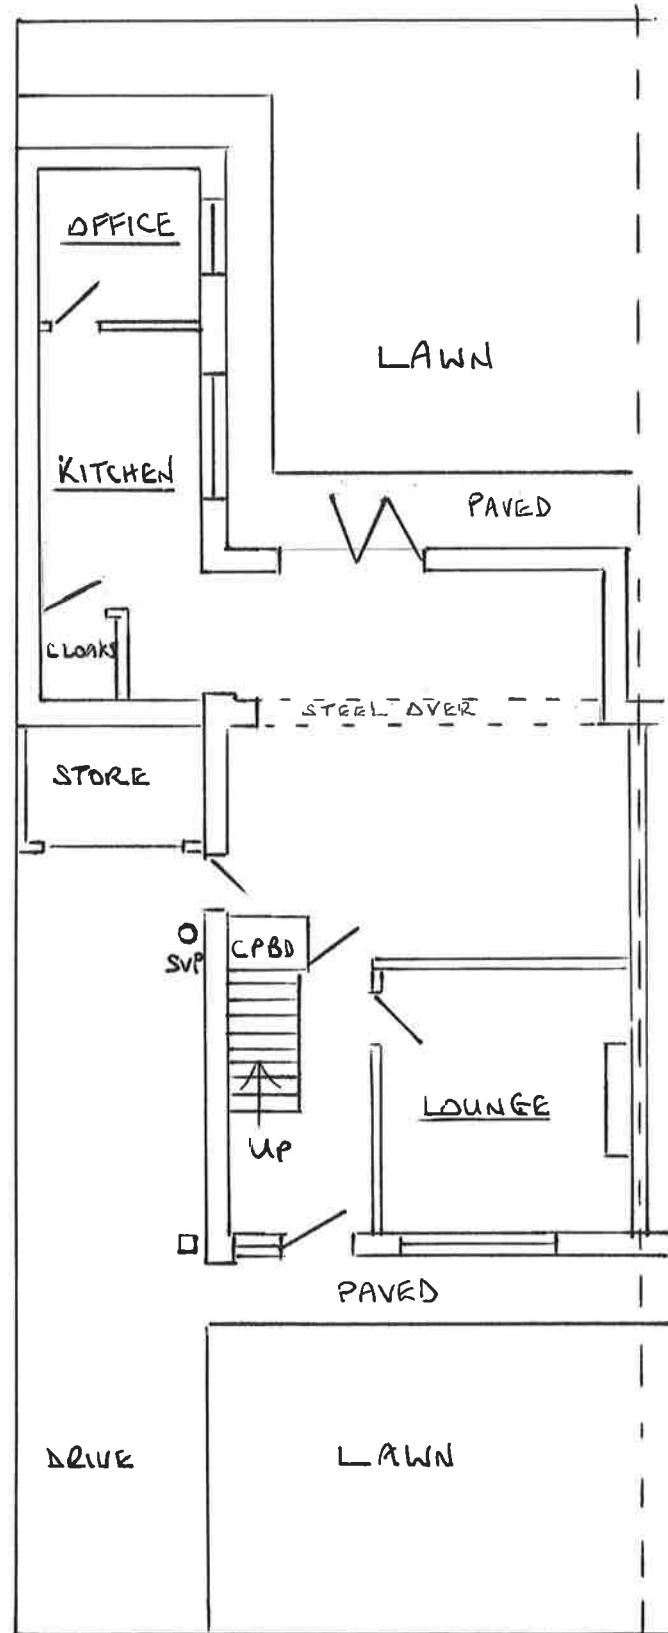

PROPOSED PLAN

GROUND FLOOR

Proposed Extension/Garage Conversion
at 13 Cheviot Road, Jarrow, NE32 5NT
Scale 1:100

