




DO NOT SCALE FROM THIS DRAWING

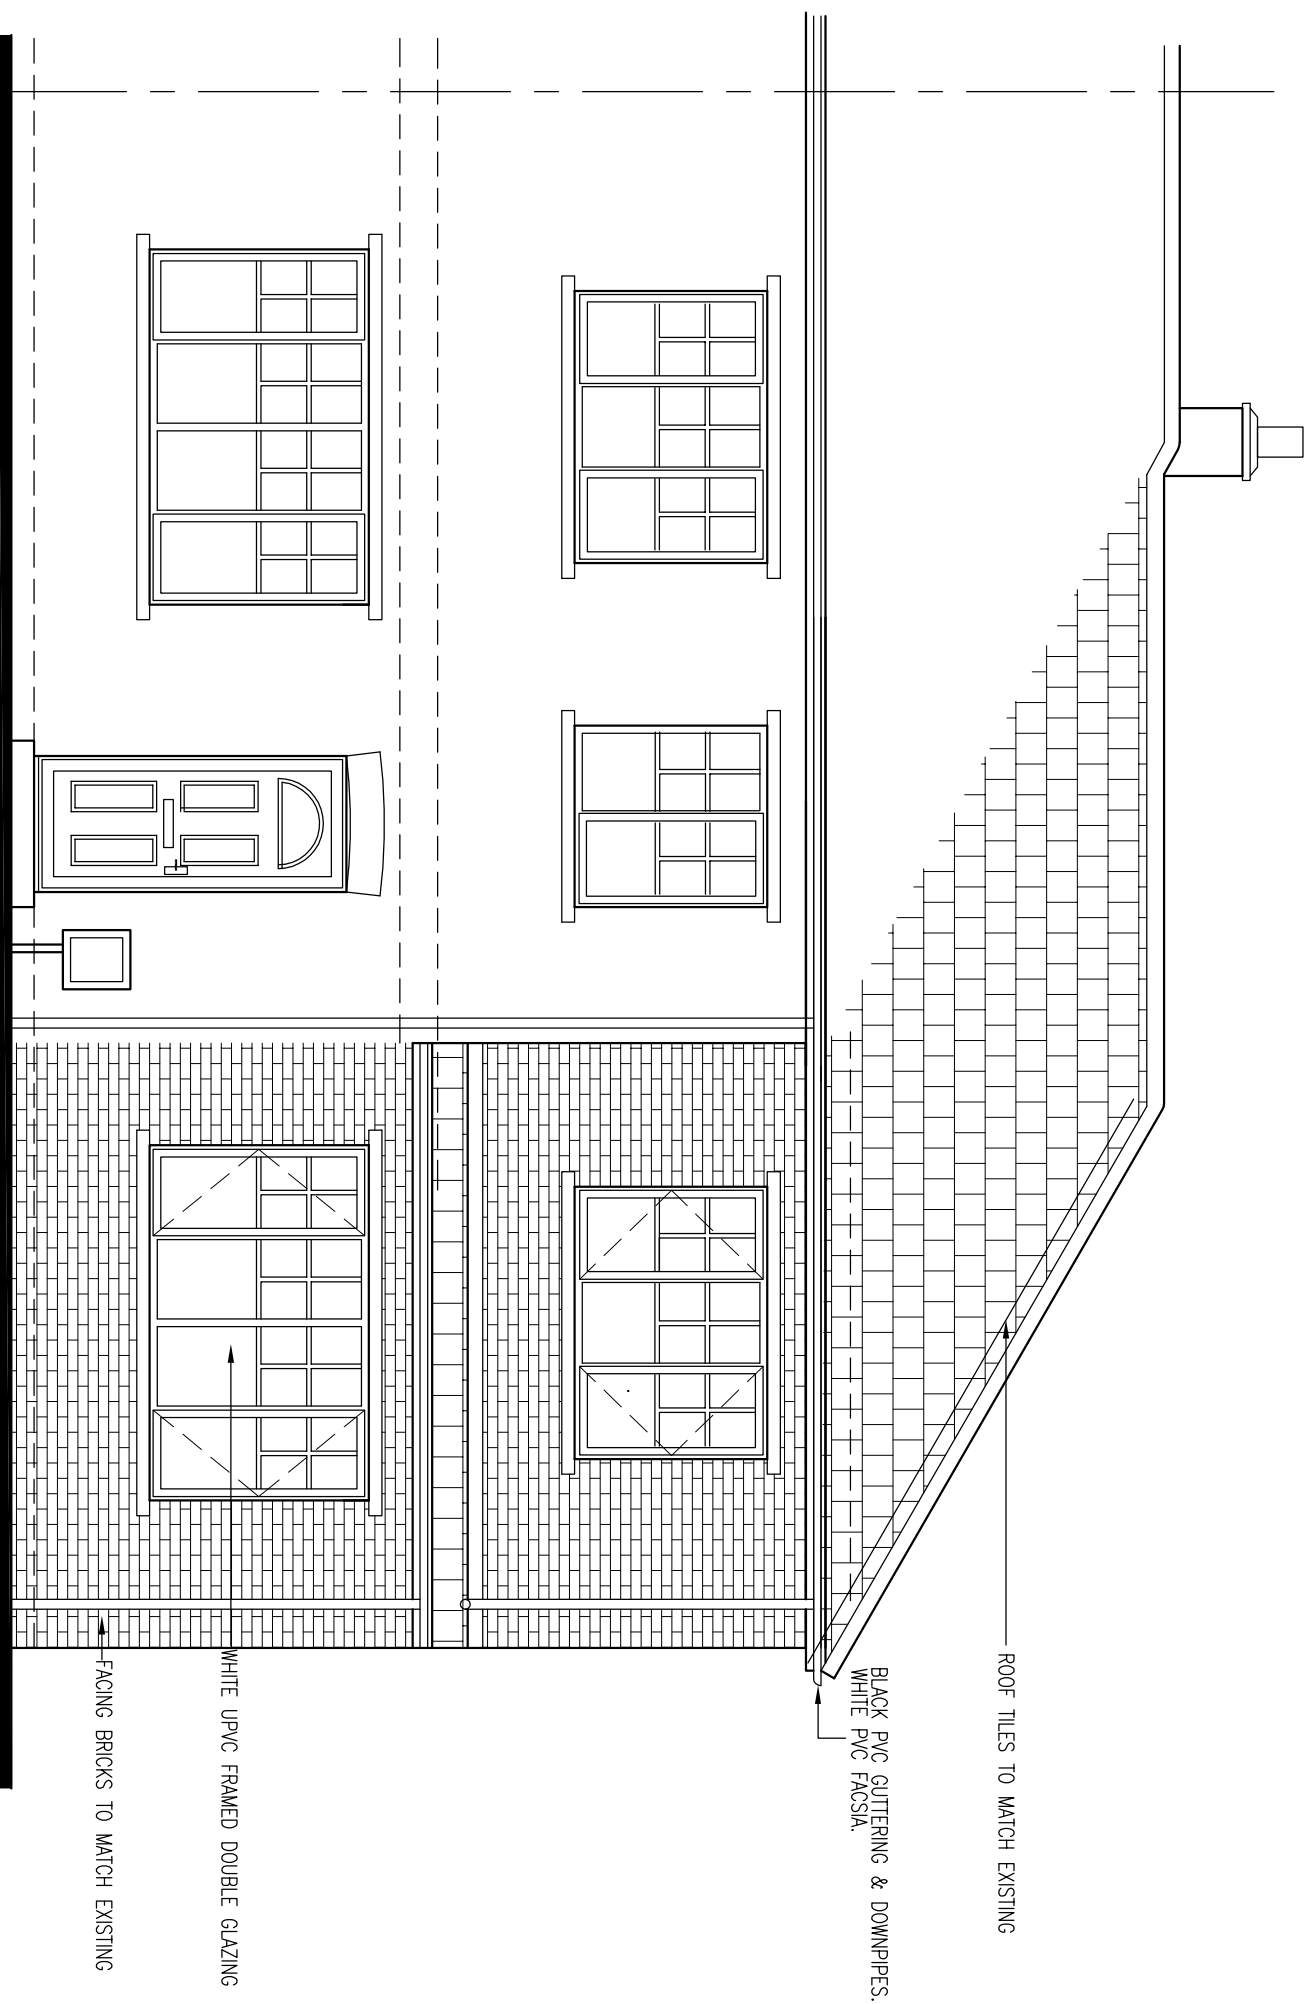


PROPOSED FRONT ELEVATION

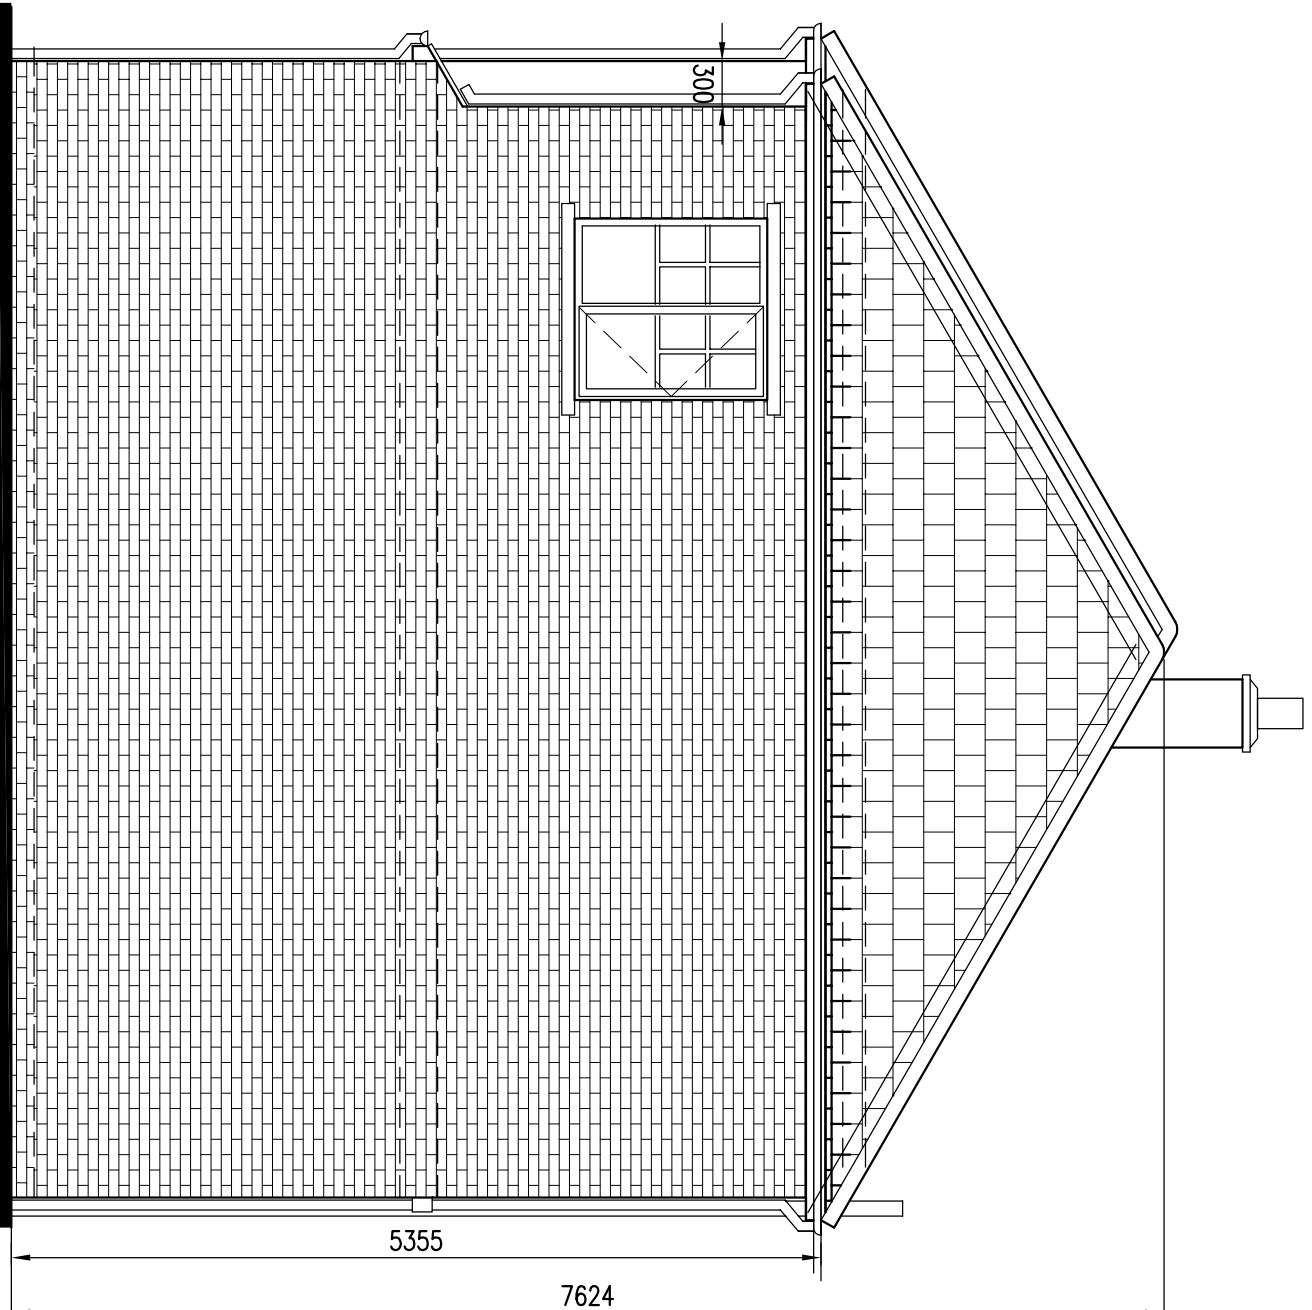


PROPOSED SIDE ELEVATION

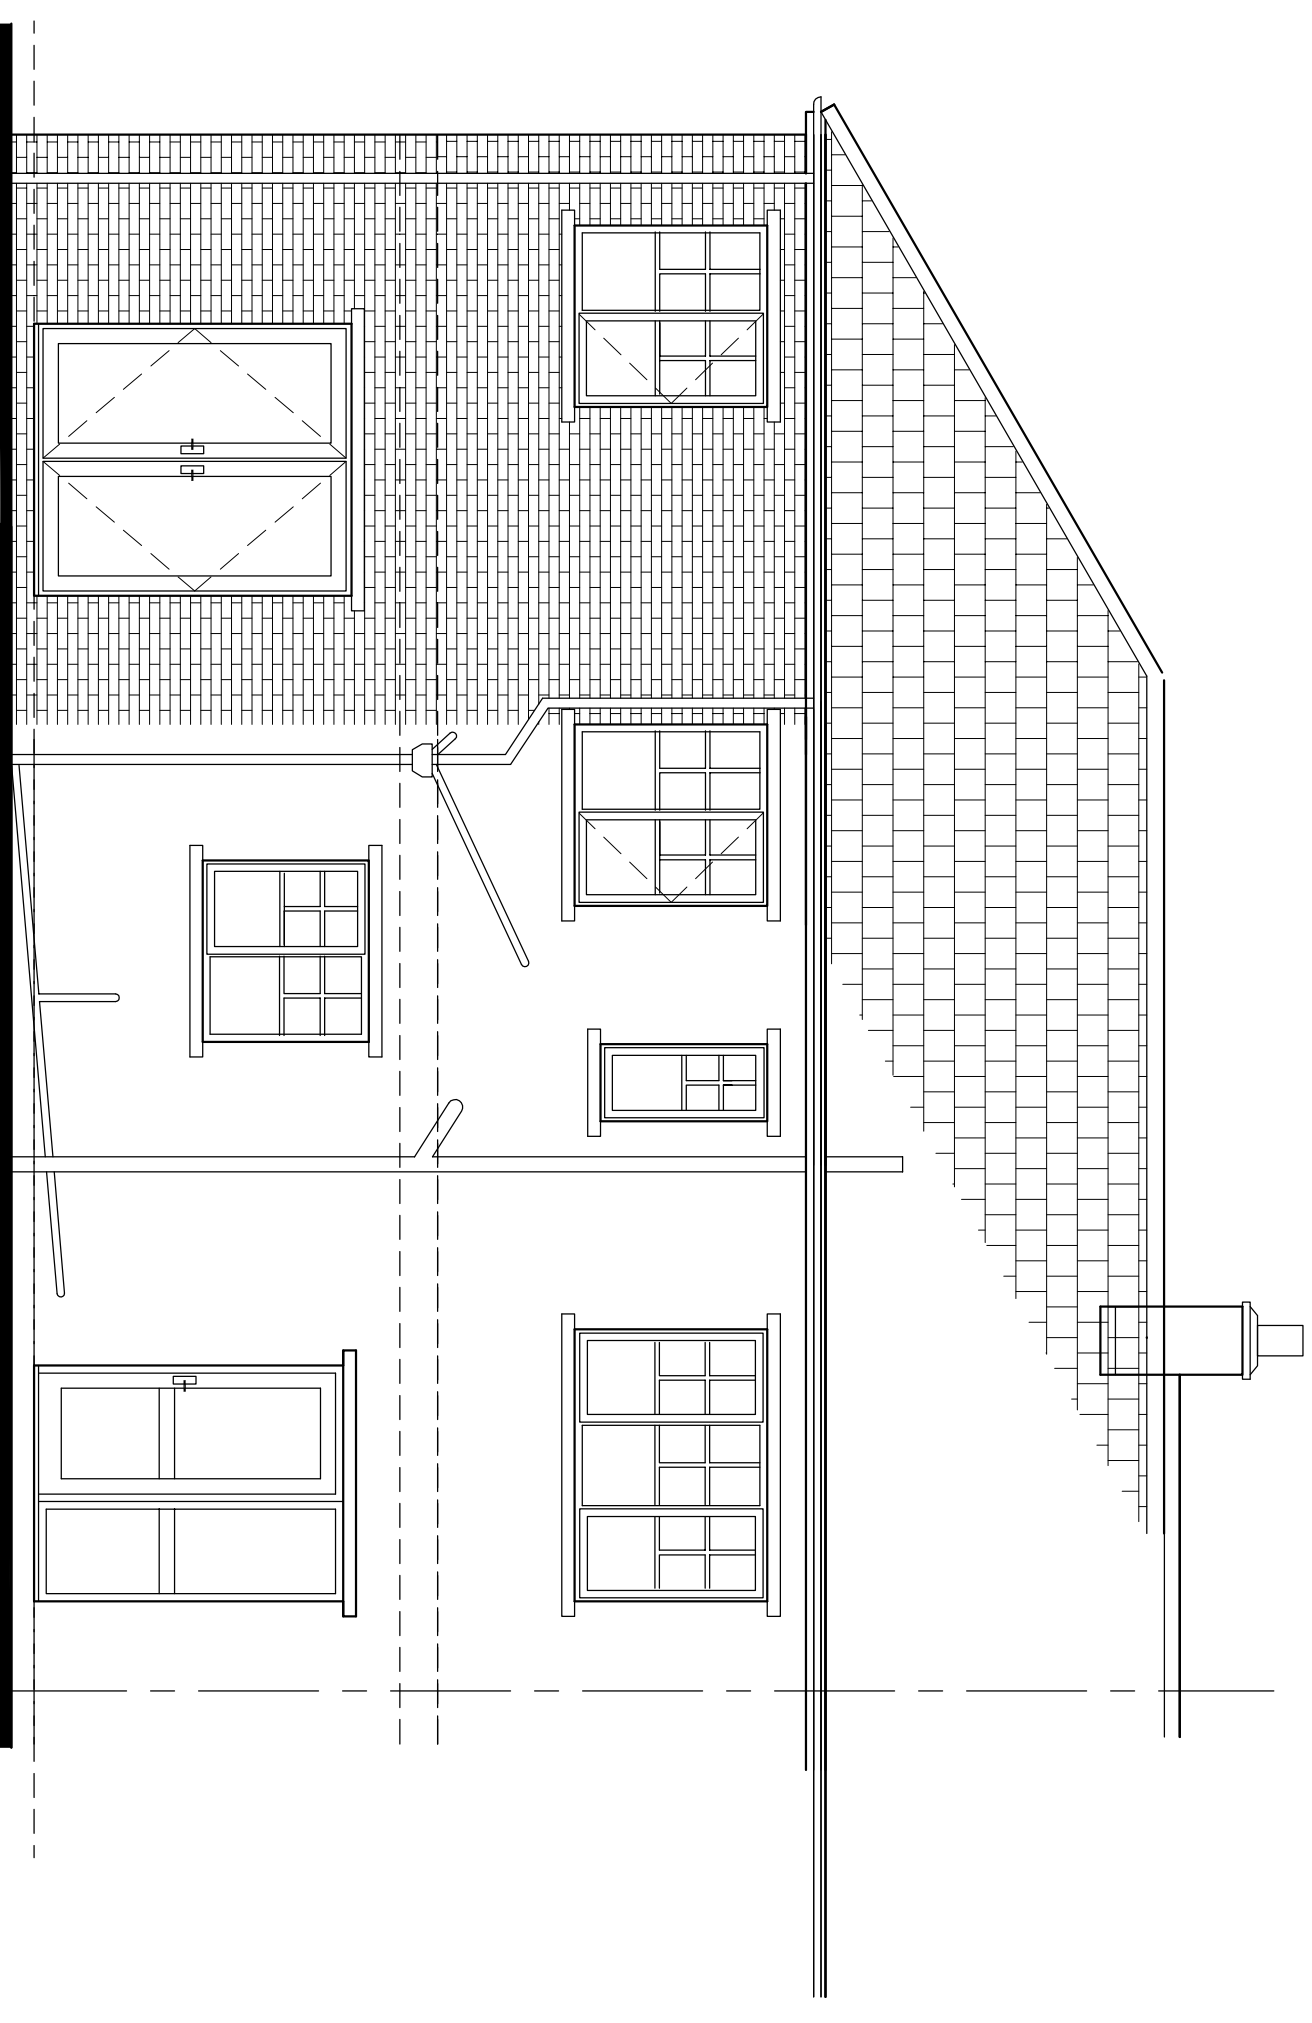


PROPOSED REAR ELEVATION

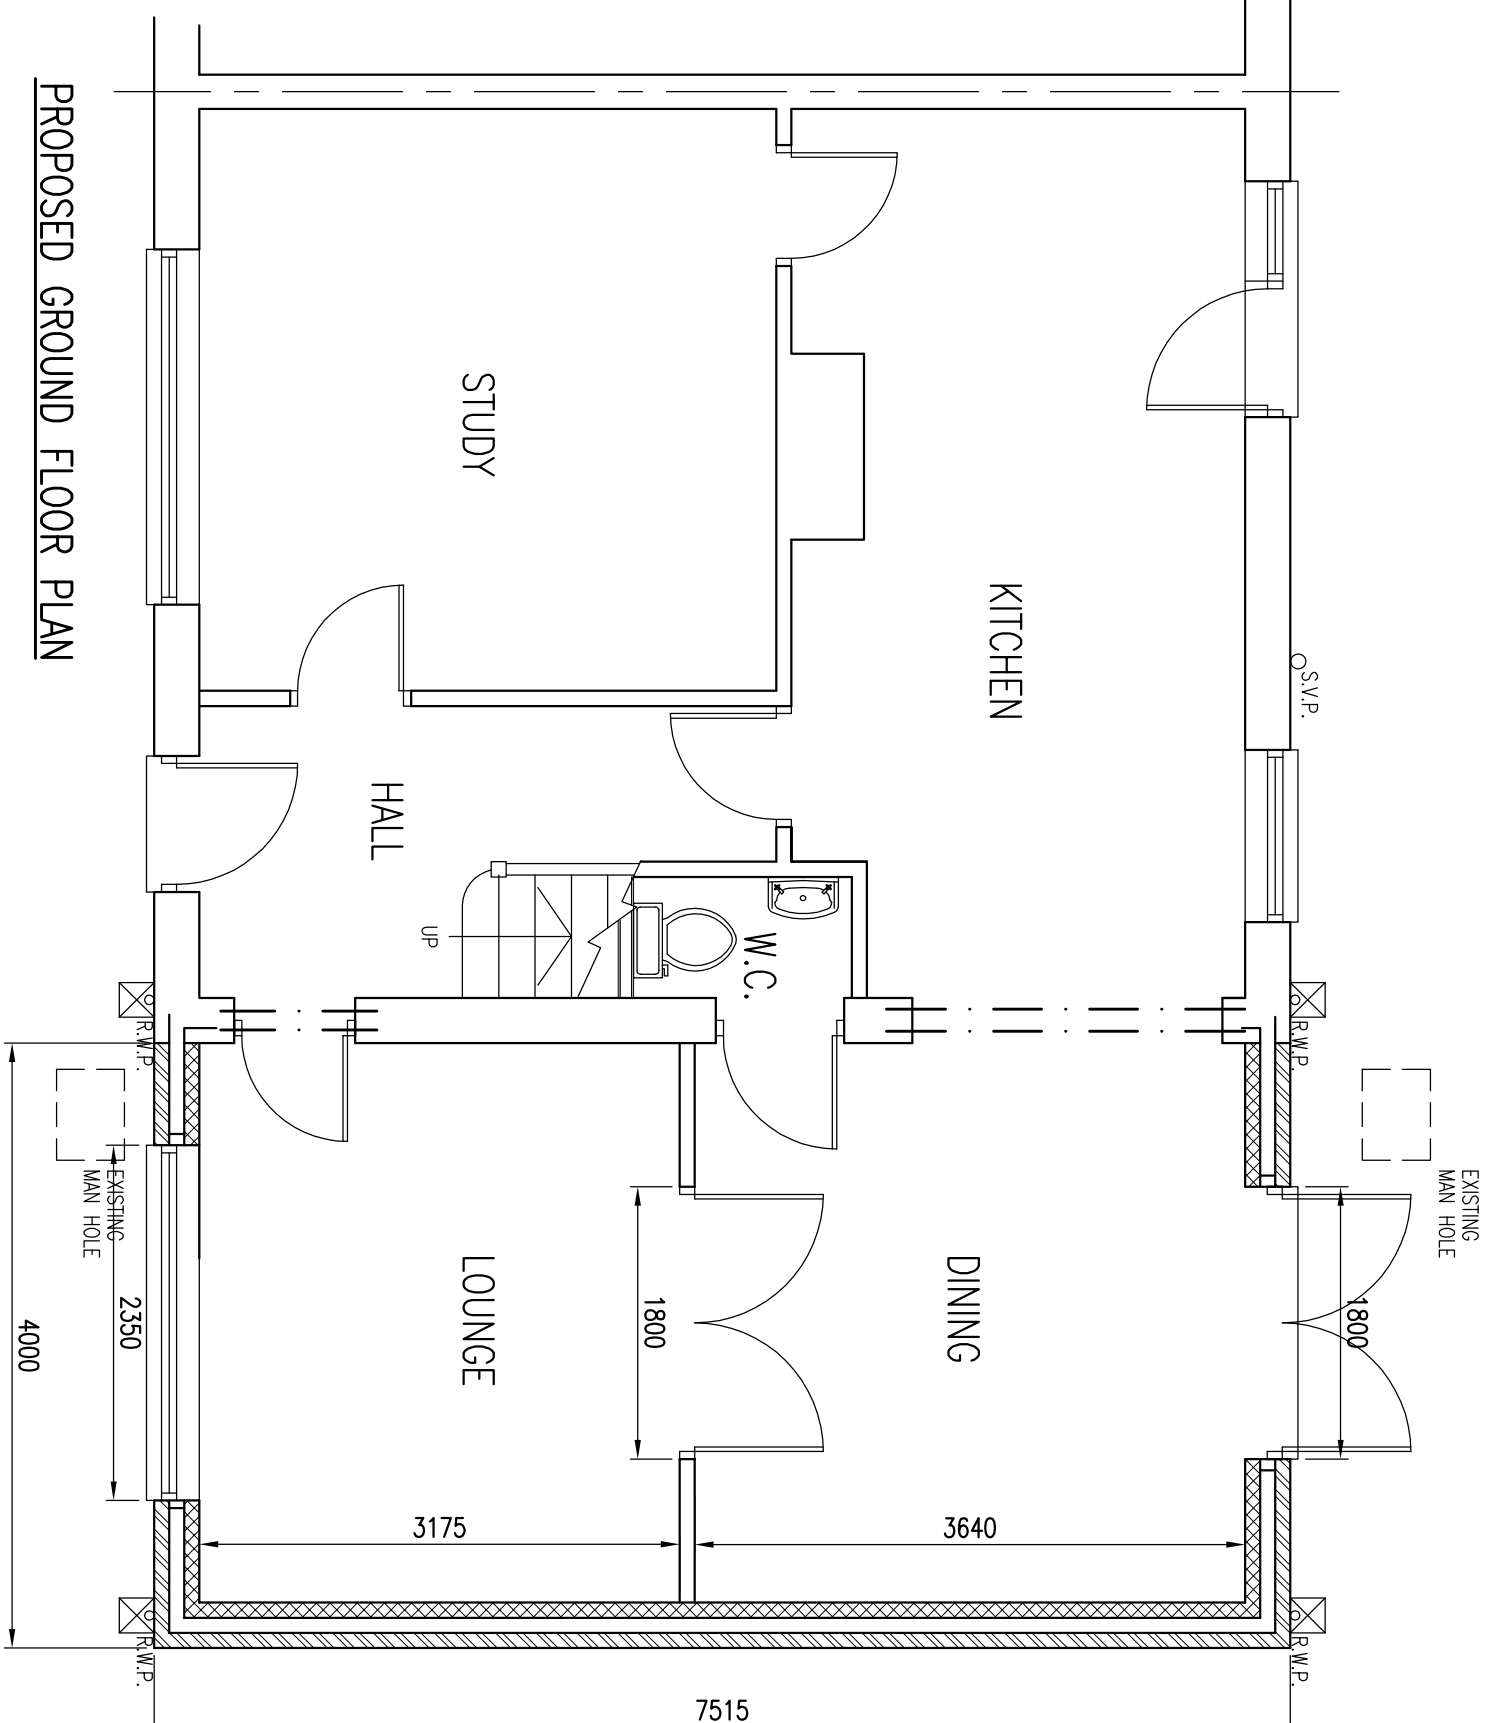

PROPOSED GROUND FLOOR PLAN

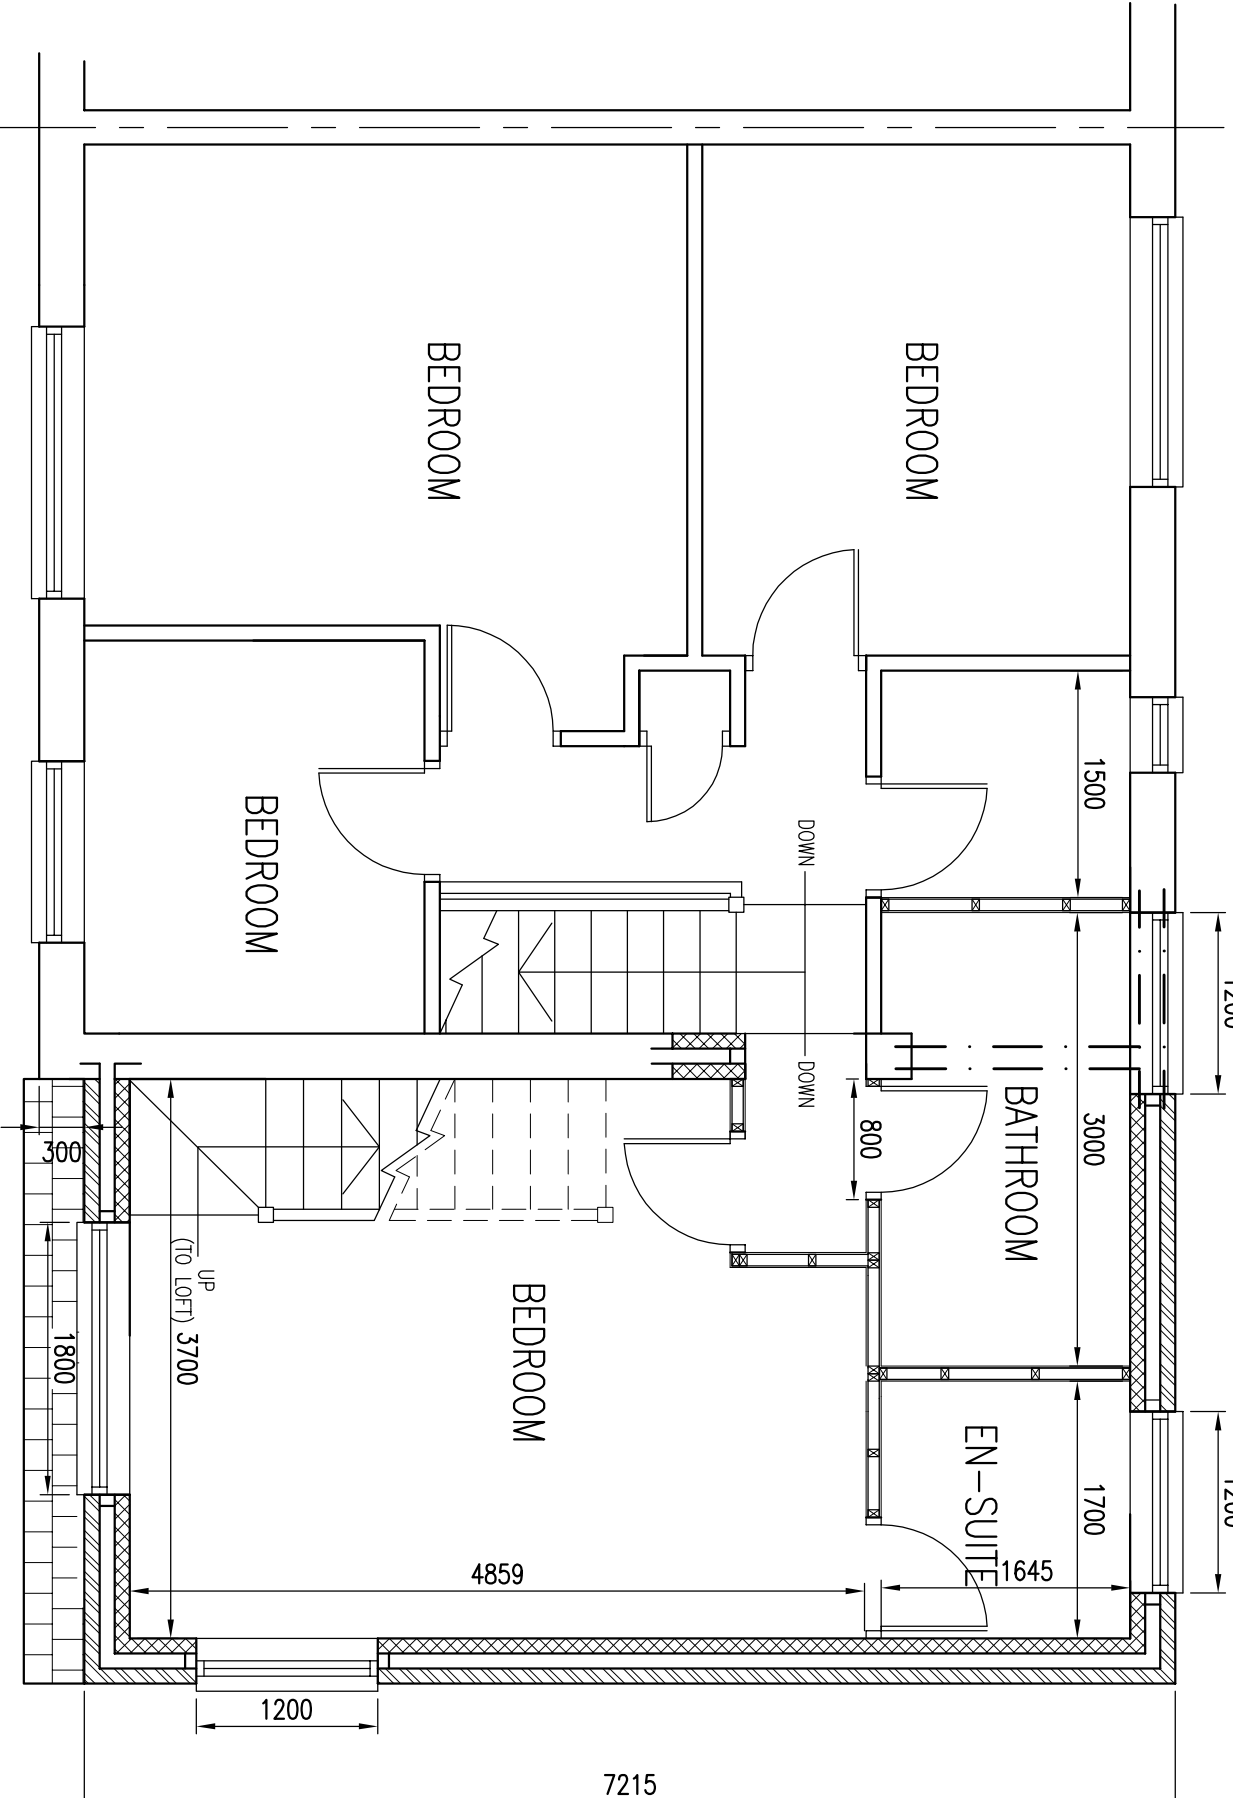

PROPOSED FIRST FLOOR PLAN

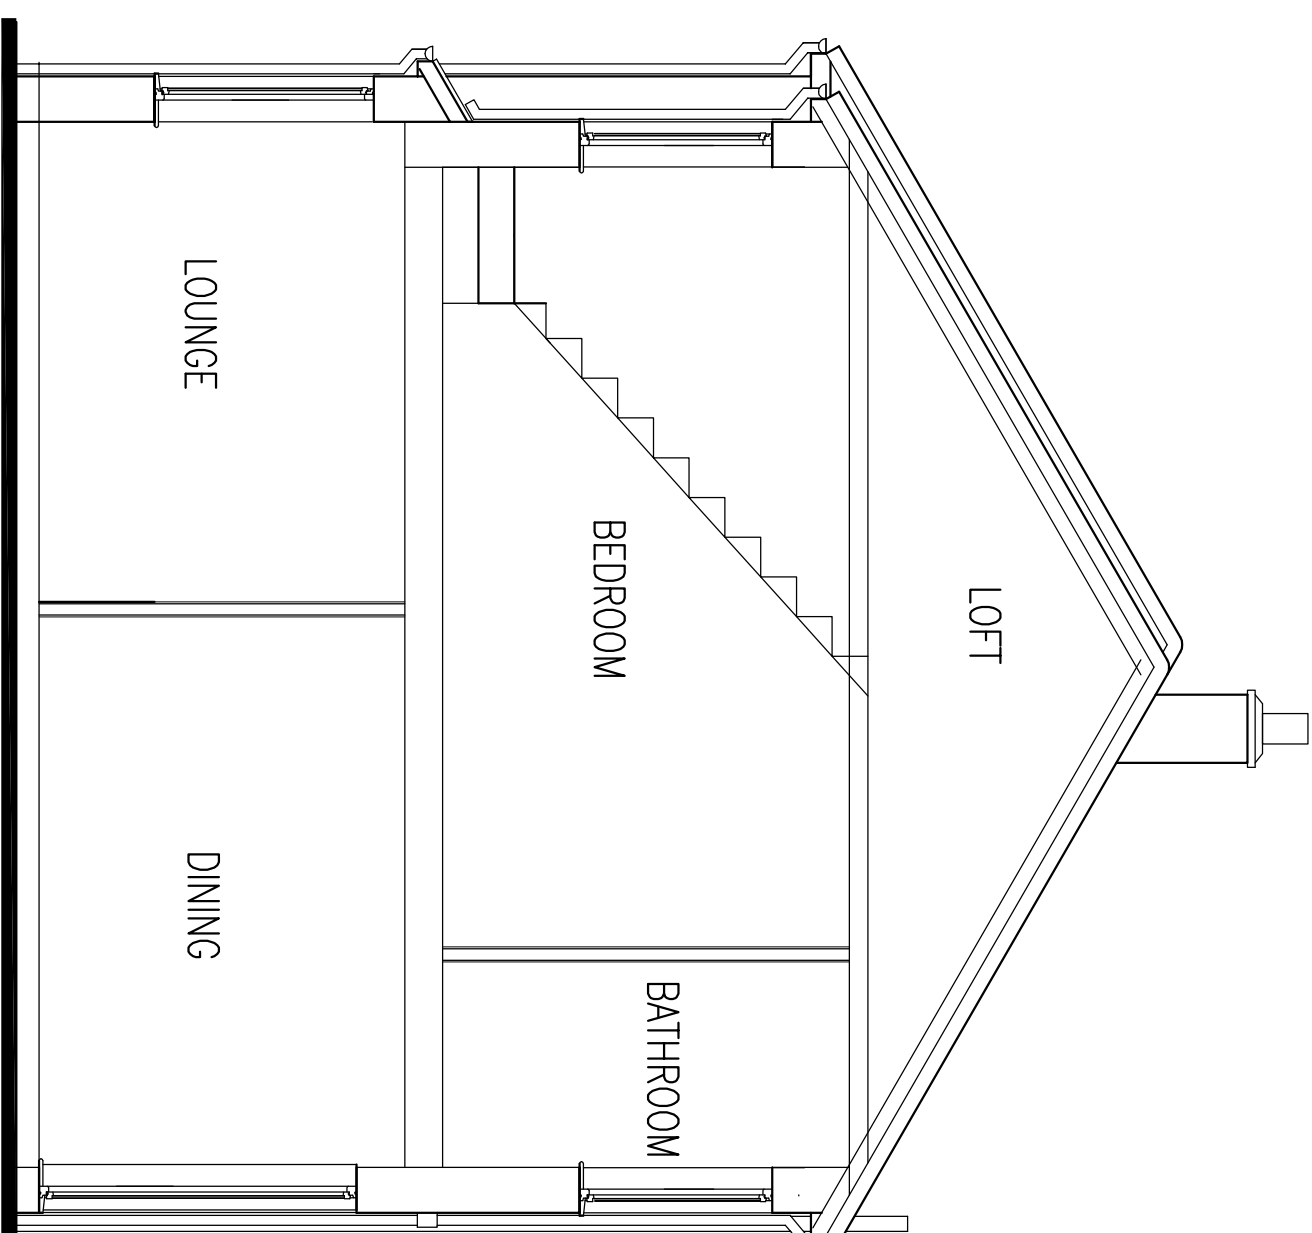

PROPOSED SECTION

ALL MEASUREMENTS TO BE CHECKED BY BUILDER/CLIENT ON SITE									
ANY DISCREPANCIES IN THE DRAWING SHOULD BE REPORTED TO									
THE ARCHITECT IMMEDIATELY									
G. R. HENDERSONS ACCEPT NO LIABILITY FOR THE ACCURACY									
OF MEASUREMENTS/DRAWINGS FROM THIRD PARTIES									
USE FIGURED DIMENSIONS ONLY									
REV	DATE	BY	REASON	DATE	APP'D				
0	22/12/20	IM	ISSUED FOR APPROVAL						

CLASH: G.R. HENDERSON ARCH. DESIGN ARCHITECTURAL DESIGN CONSULTANT 20 CONWAY ROAD, REDDING, LUTHERHAM 1510 25X TEL: 01642 708640 FAX: 01642 708640	
PROJECT: JOHN AND LAURA TOPCLIFF 59 IONA ROAD, IARROW NE32 4HY, 07881 278092	
TITLE: PROPOSED TWO STOREY SIDE EXTENSION	
DATE: 06/03/20	BY: G.R. HENDERSON
SCALE & SIZE: 1:50 @ A1	DATE: 22/12/20
CONTRACT NO: 02	DRAWING STATUS: REV