




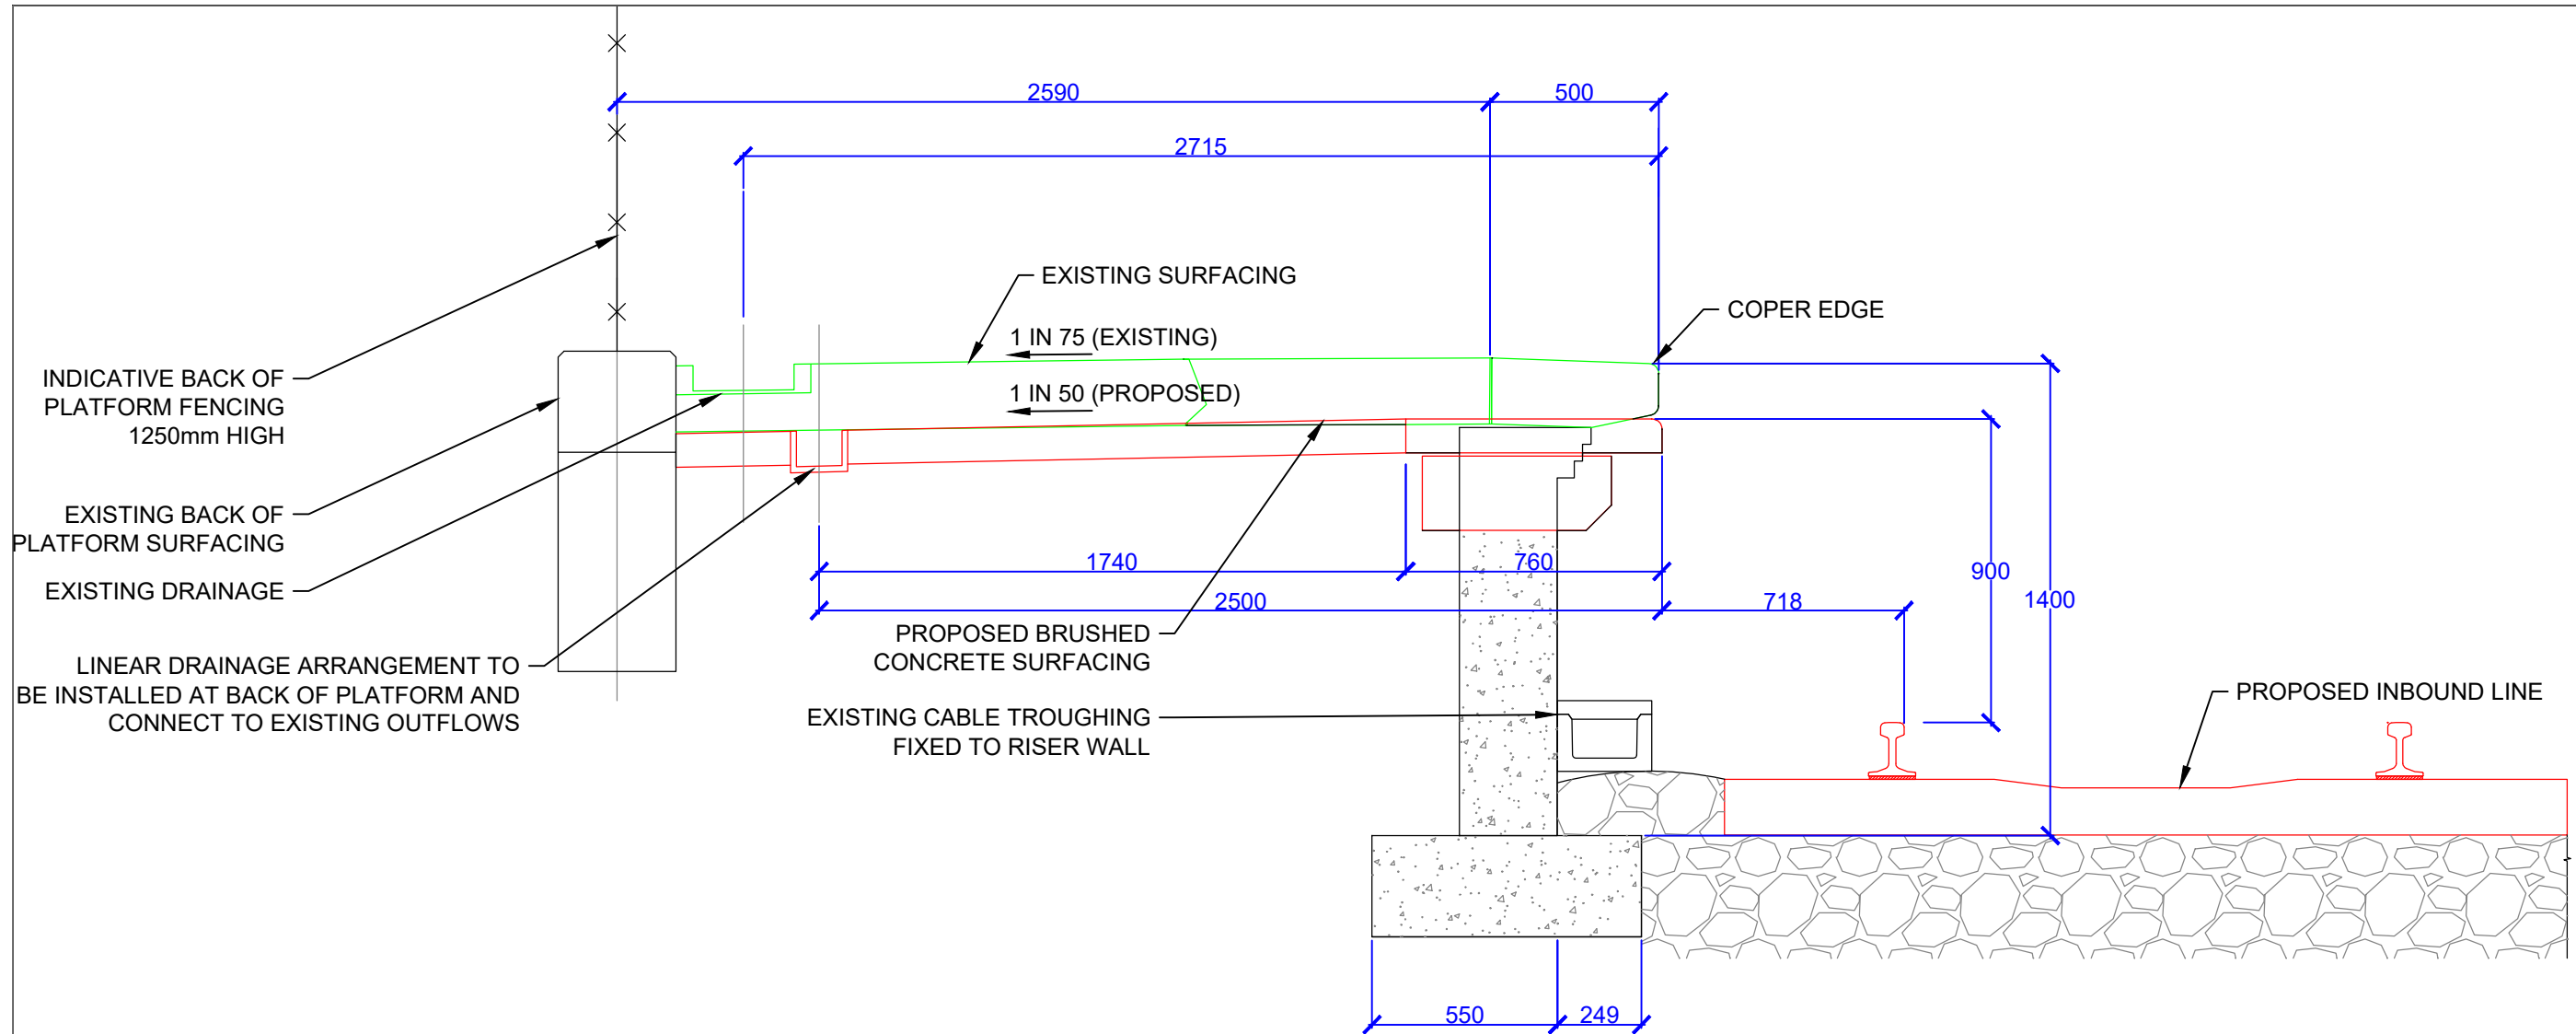


PLATFORM 1 TYPICAL SECTION DETAILS
CHAINAGE XX XXX - 1:20 TBC

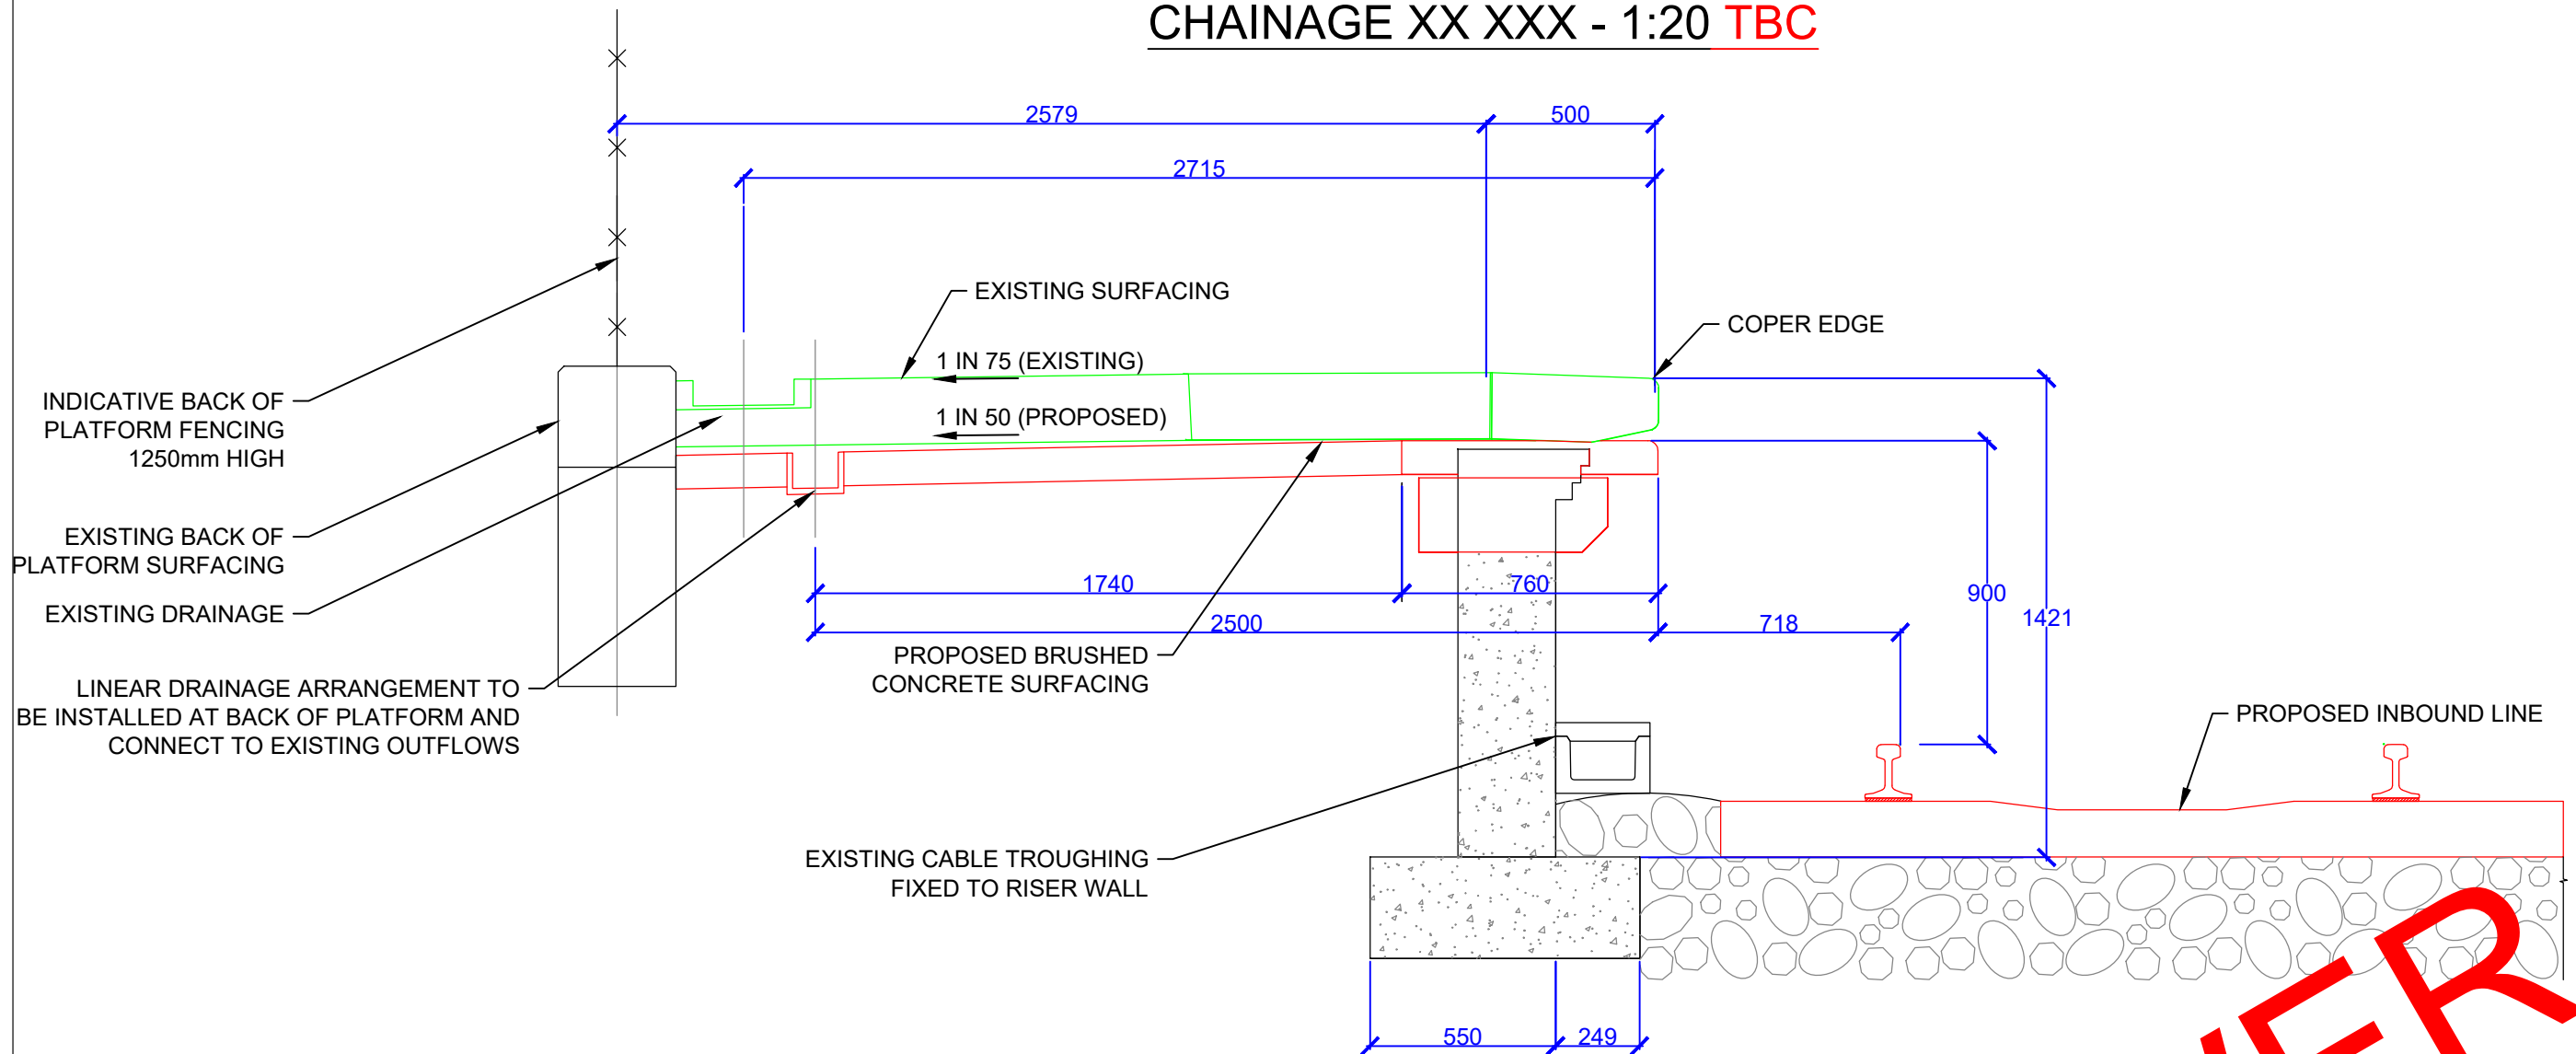


PLATFORM 1 TYPICAL SECTION DETAILS
CHAINAGE XX XXX - 1:20 TBC

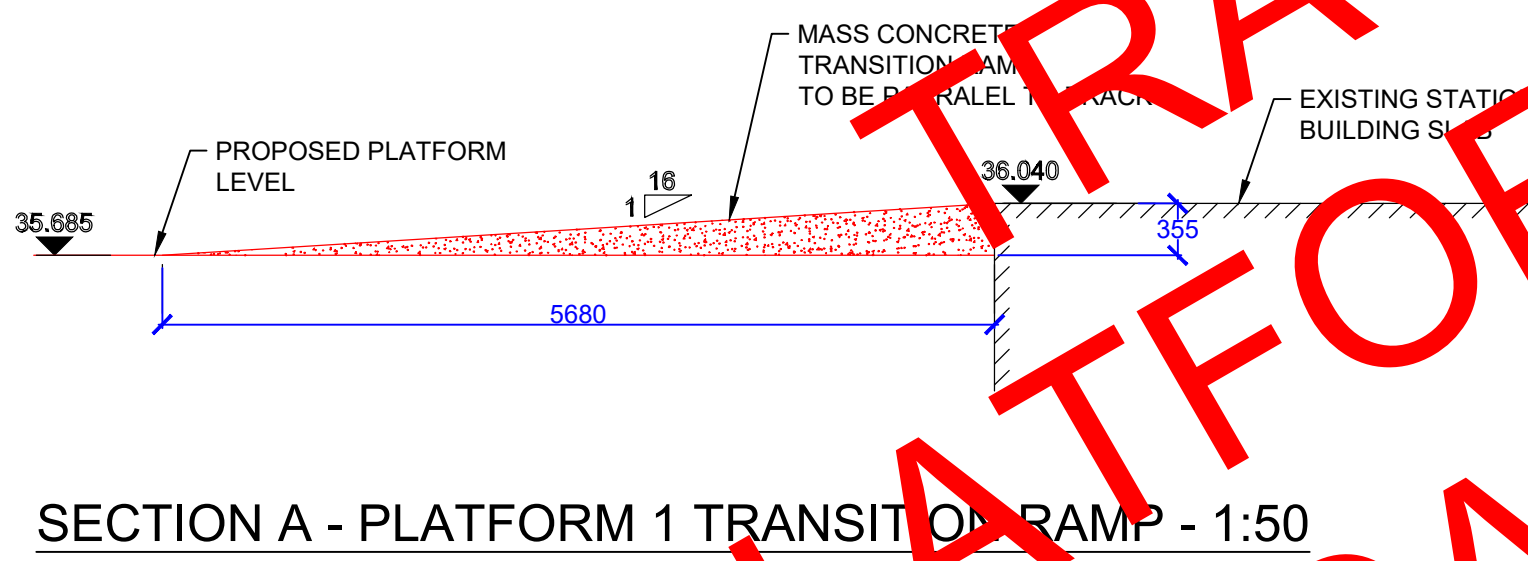


SECTION A - PLATFORM 1 TRANSITION RAMP - 1:50

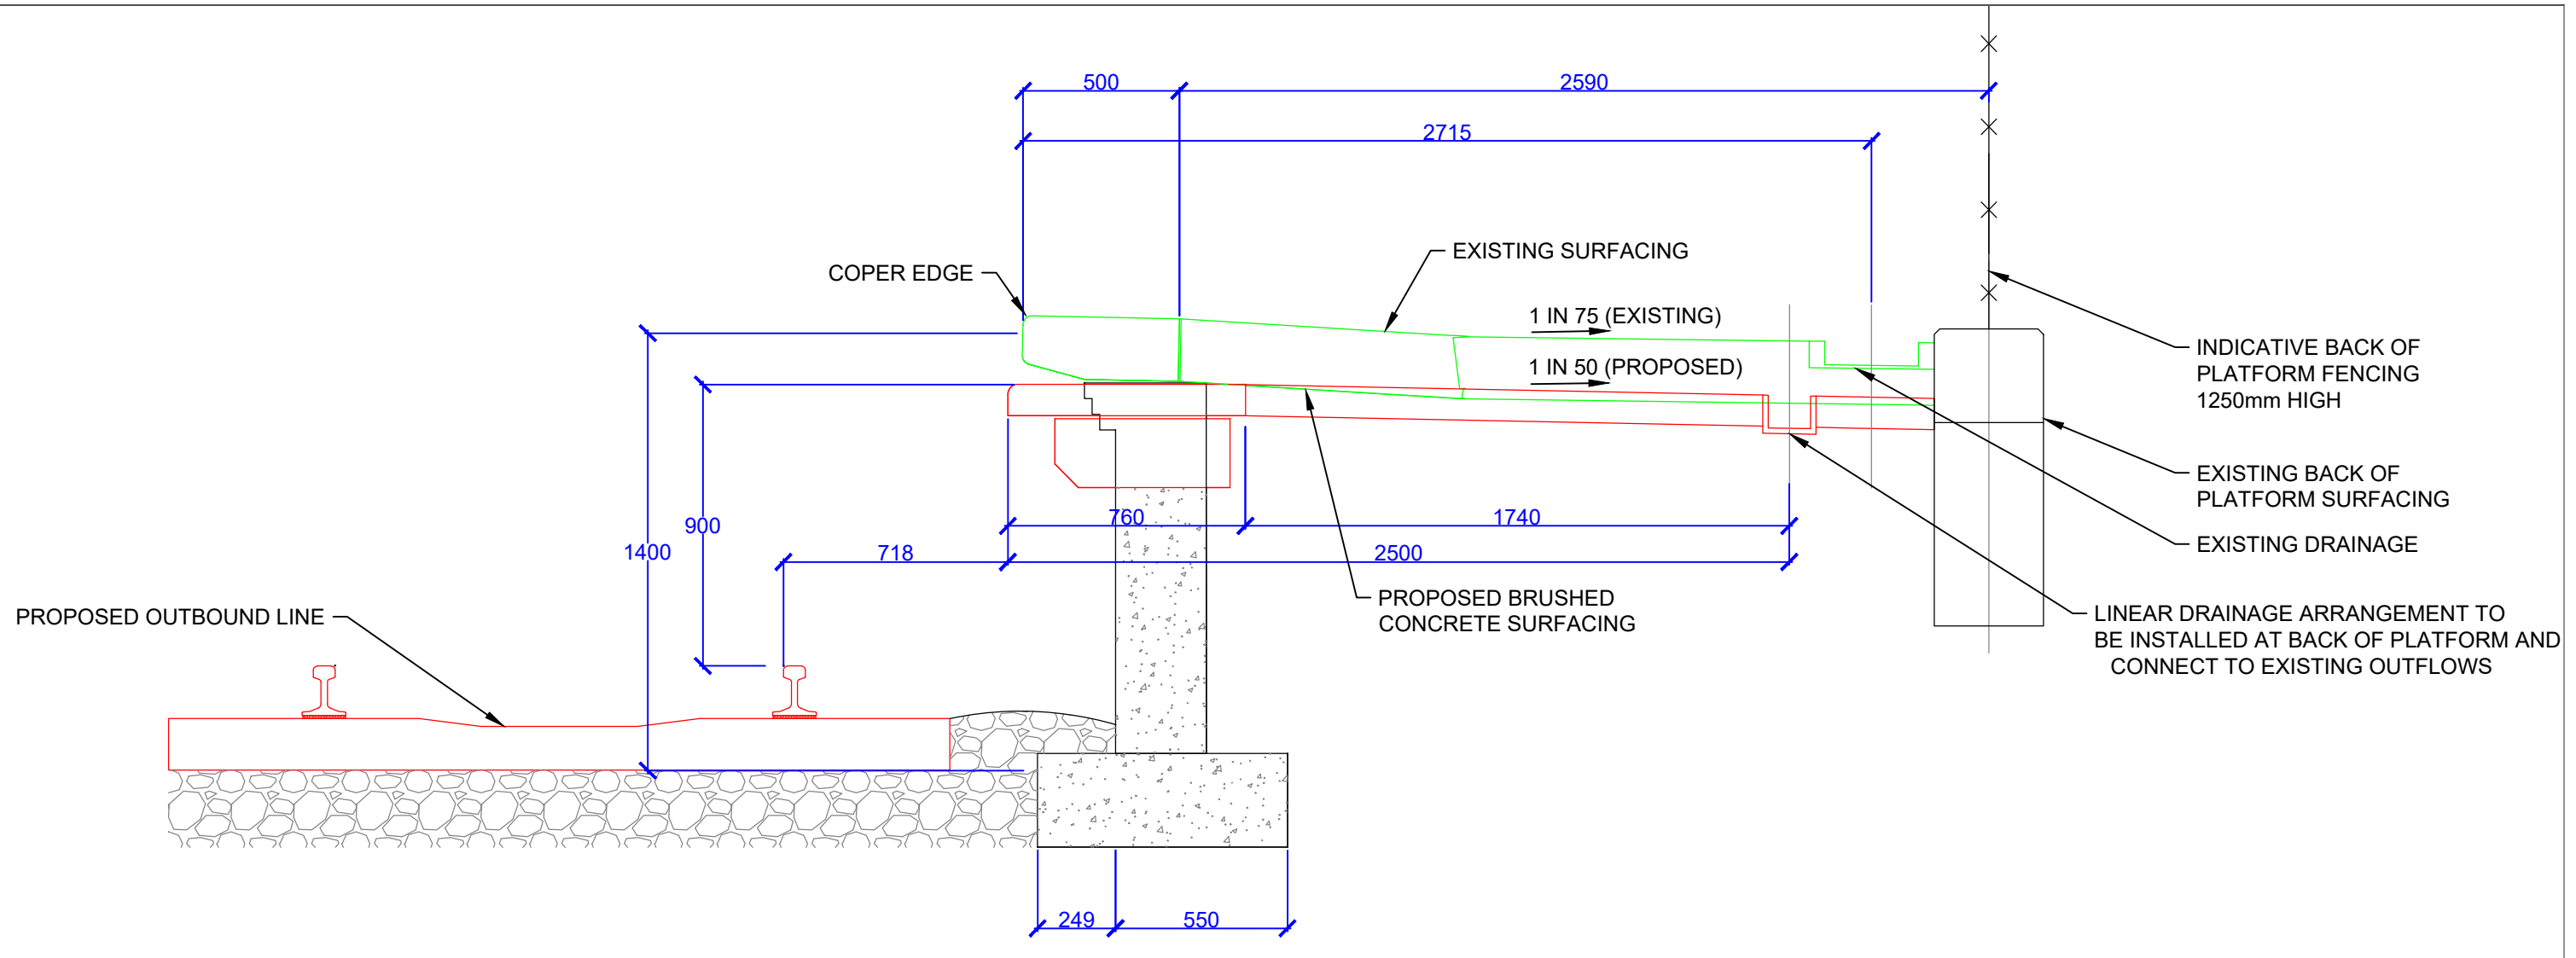

PLATFORM 2 TYPICAL SECTION DETAILS
CHAINAGE XX XXX - 1:20 TBC

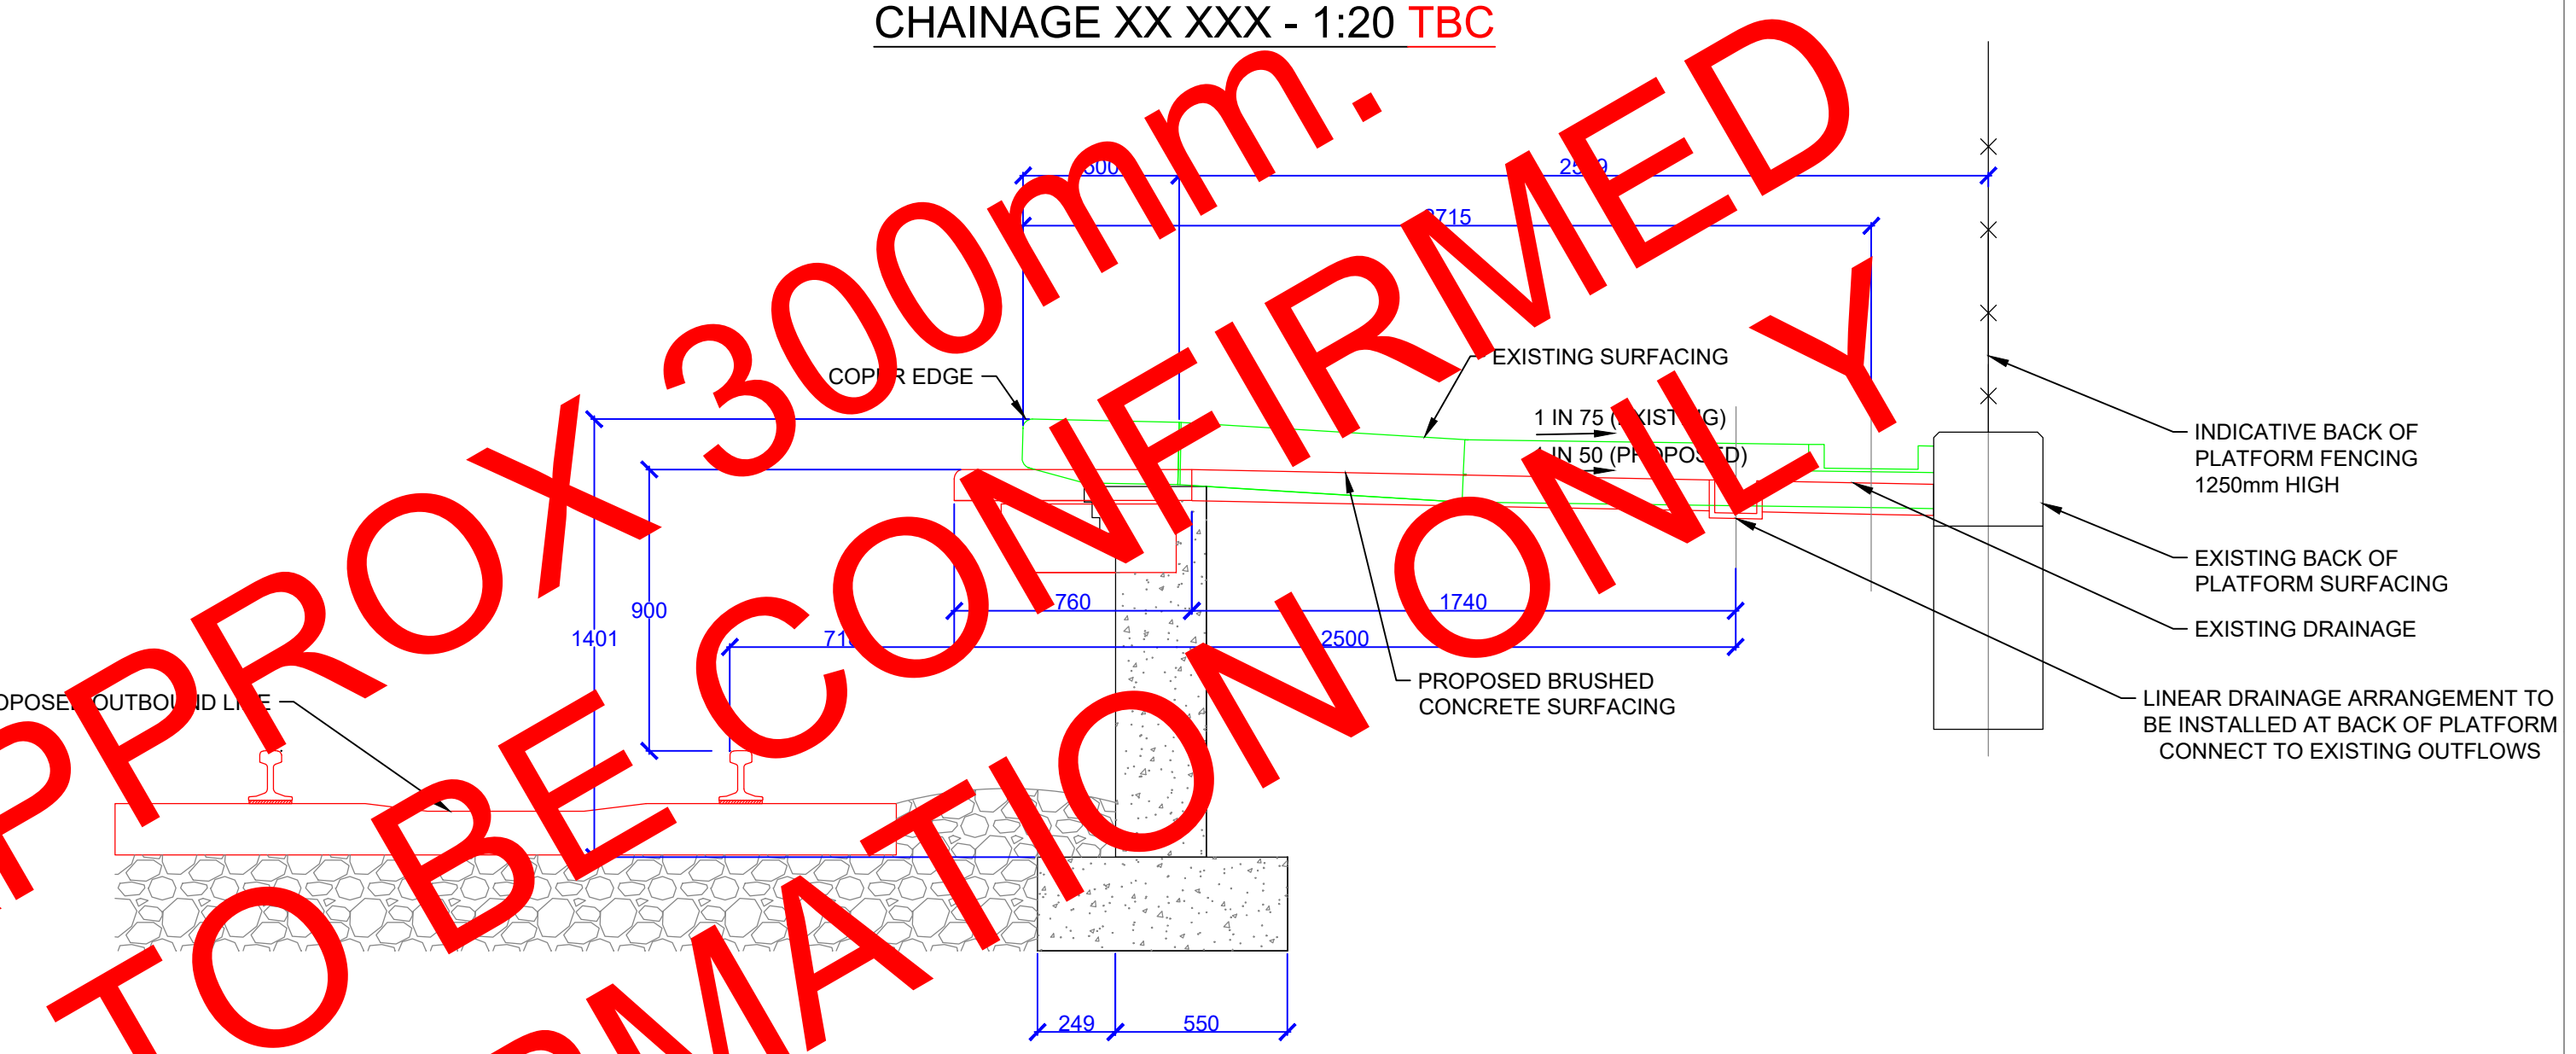

PLATFORM 2 TYPICAL SECTION DETAILS
CHAINAGE XX XXX - 1:20 TBC

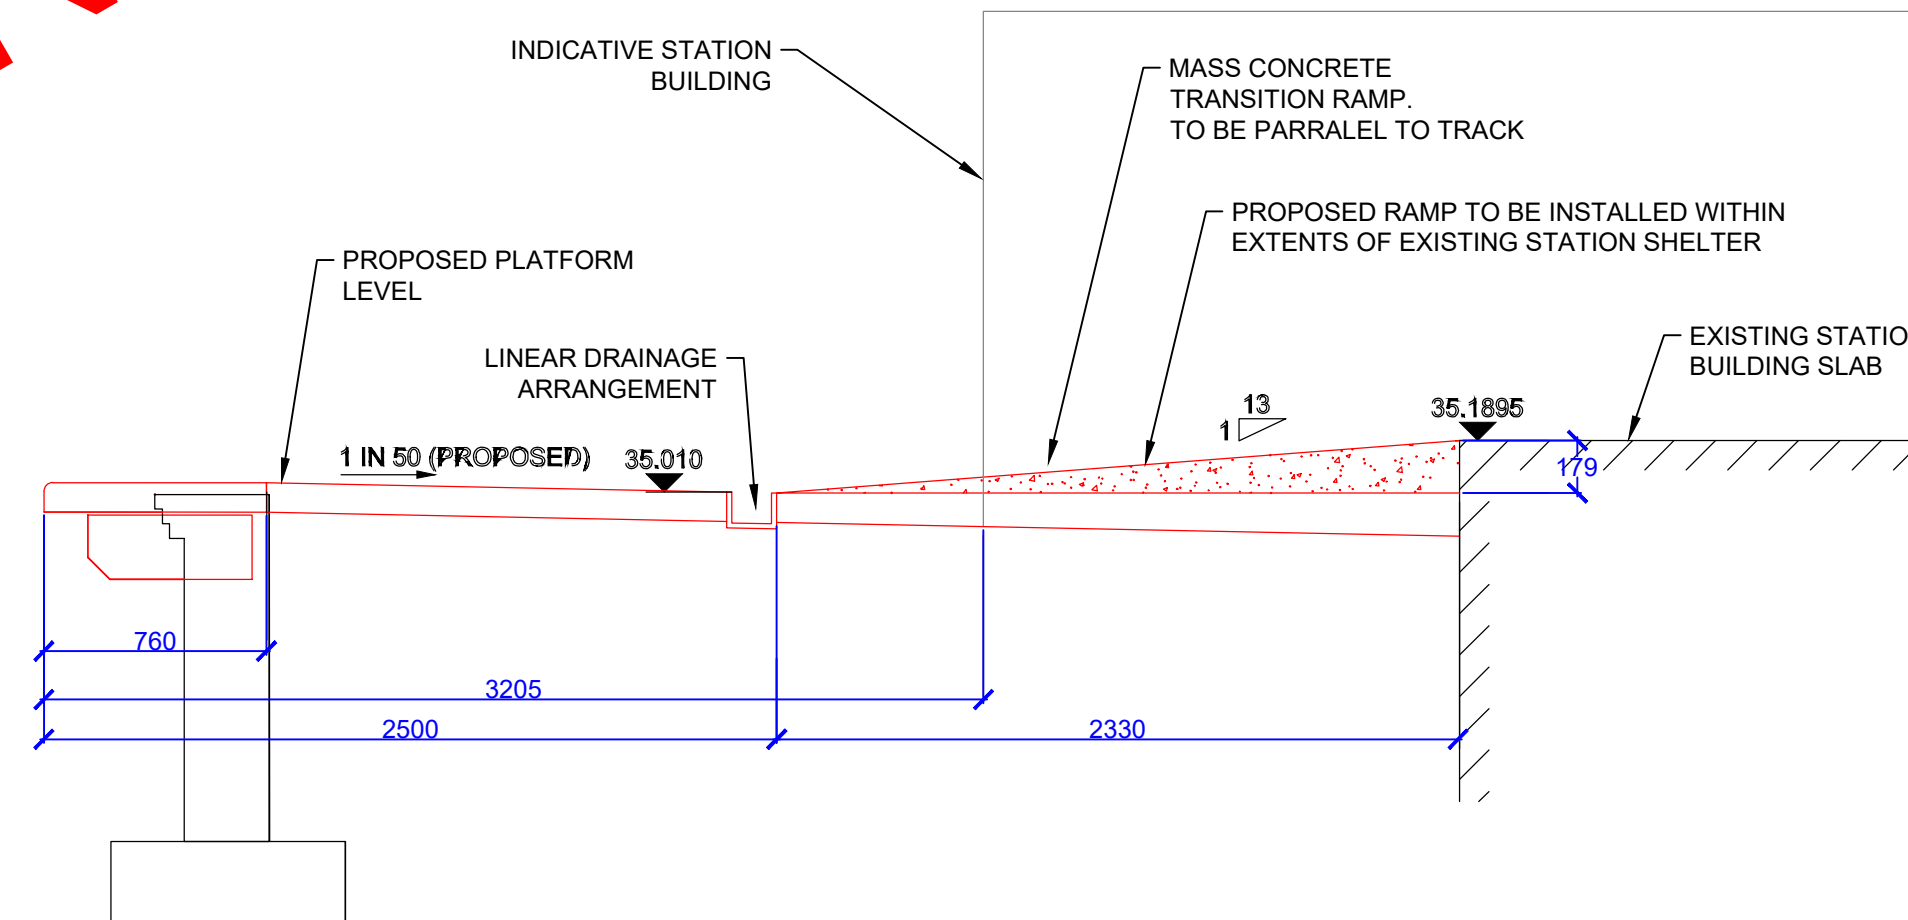

SECTION B - PLATFORM 2 TRANSITION RAMP - 1:20
TBC

LEGEND:

	EXISTING
	MODIFIED EXISTING
	DEMOLISHED/ REMOVED EXISTING
	PROPOSED

Rev	Date	Description	Drwn	Chd	Appd
Do not scale. Uncontrolled when printed. Please advise any anomalies with this drawing to the Nexus Engineering Drawing Office. This drawing is the sole property and copyright of Nexus and may not be disclosed to any third party or reproduced in whole or in part without the prior written consent of an authorised representative of Nexus. Copyright © Nexus					
 Nexus Nexus Rail Headquarters Gosforth Industrial Estate Newcastle Upon Tyne NE3 1XW					
Drawing Status					
DRAFT					
Title					
JARROW STATION PLATFORMS 1 & 2 PROPOSED ARRANGEMENT SECTIONS					
Drawn by	Checked	Approved	Date	Scale	Revision
DT	VG	TG	18.05.2021	AS SHOWN	
Drawing Number					Revision
ALZ-1234-T1T-XXX-003					-