


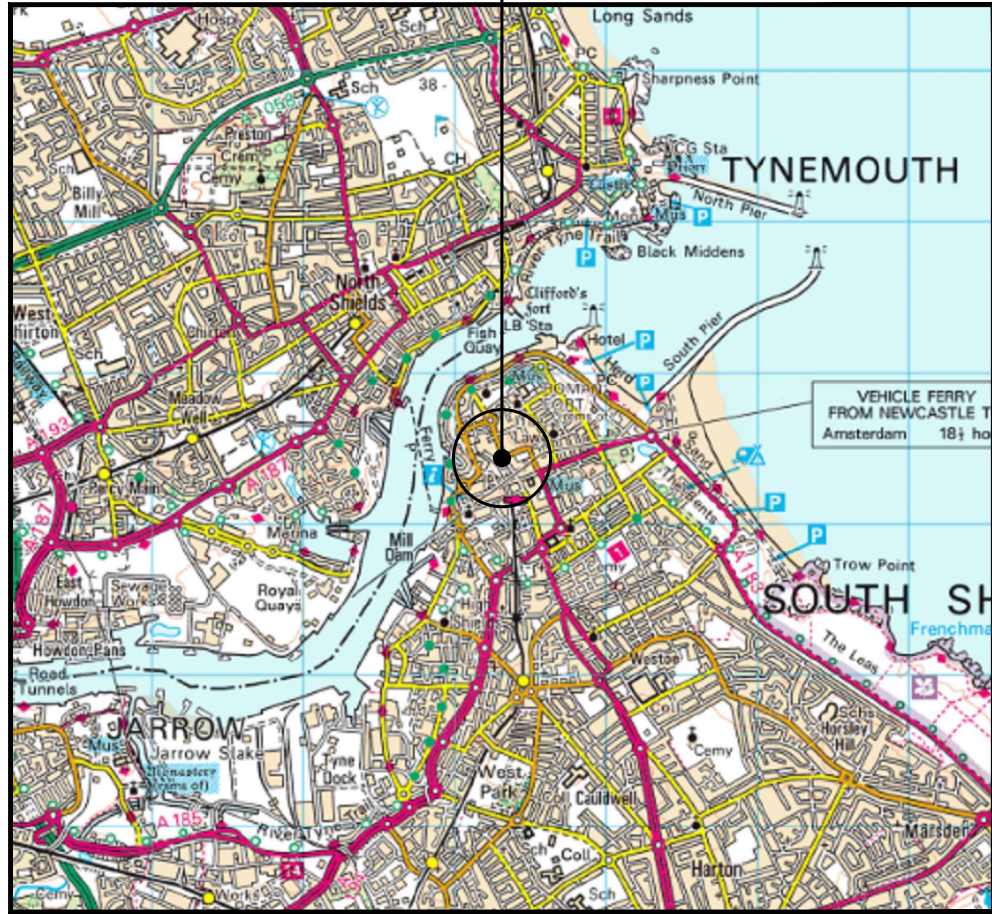

0 500 1000 1500 2000 2500m
1:50000


SITE LOCATION (Scale 1:50000)

Ordnance Survey map extract
based upon Landranger map series
with the permission of the controller of
Her Majesty's Stationery Office
Licence No. 100022432
Crown copyright.




SITE PHOTOGRAPH

The drawings comply with TEF Standard ICNIRP guidelines.
Designed in accordance with TELEFONICA document: UKDBS 0700

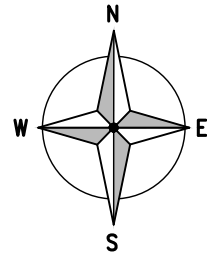

← = Right of Access
← = Public Access Route

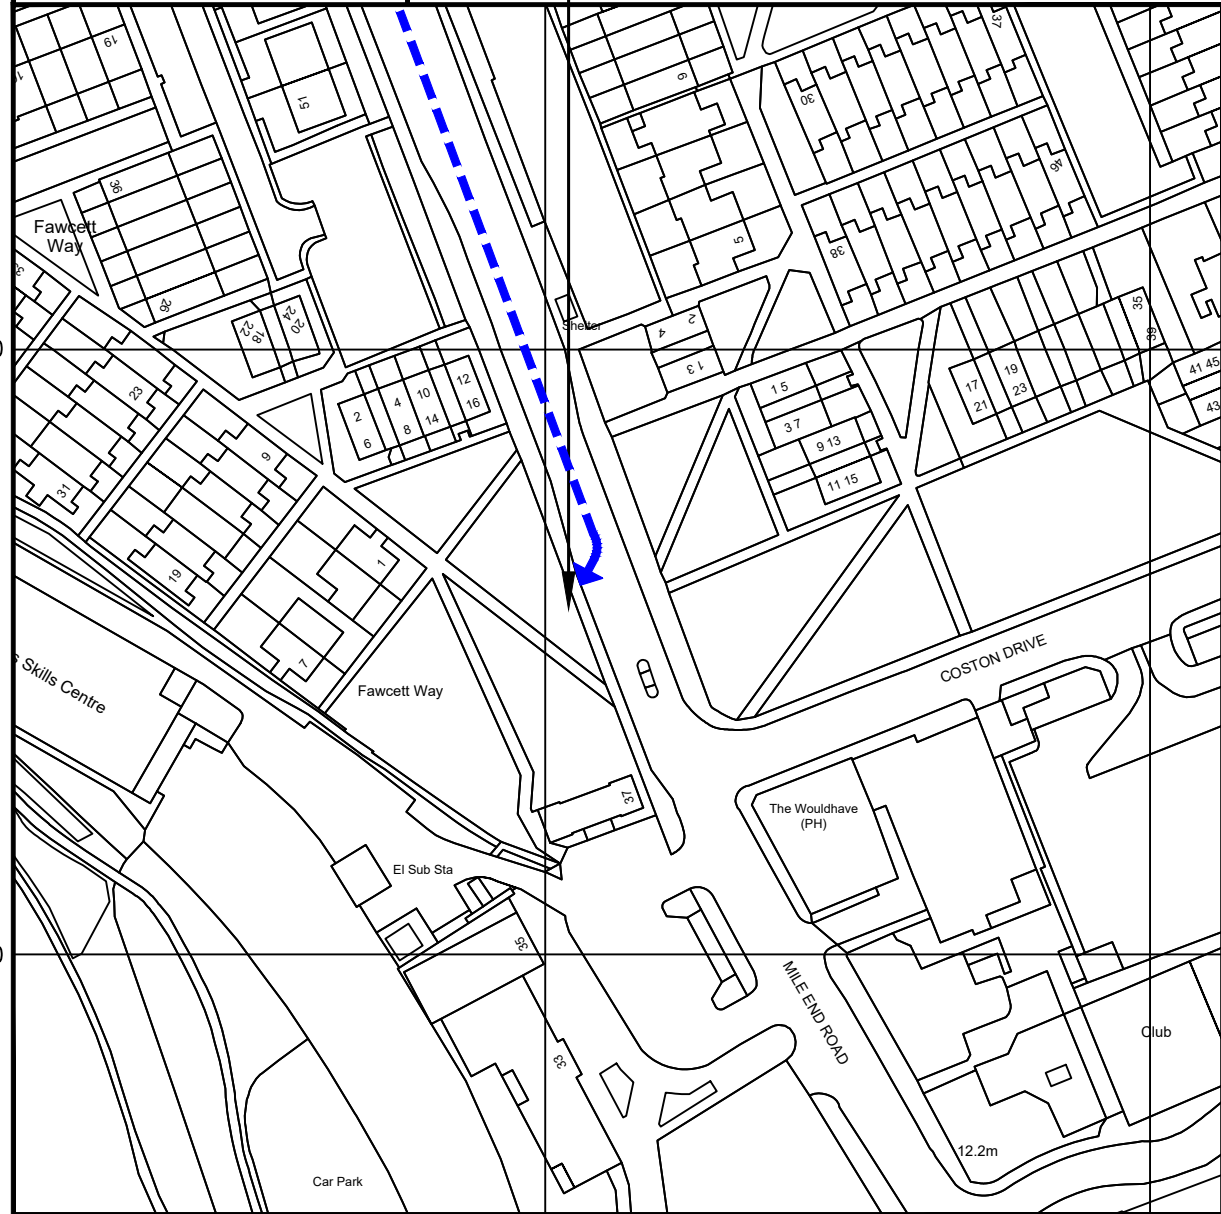

0 12.5 25 37.5 50 62.5m
1:1250

DETAILED SITE LOCATION (Scale 1:1250)

Based upon Ordnance Survey map extract
with the permission of the Controller of
Her Majesty's Stationery Office.
Crown copyright.
Licence No. 100062043

SITE LOCATION

ALL DIMENSIONS ARE IN mm UNLESS NOTED OTHERWISE

N.G.R | E: 436312 N: 567457

DIRECTIONS TO SITE:
FROM A19, HEAD SOUTH ON A19. USE THE
LEFT LANE TO TAKE THE A194 RAMP TO
SOUTH SHIELDS/GATESHEAD. AT THE
ROUNDBOULT, TAKE THE 1ST EXIT ONTO LEAM
LN/A194. AT THE ROUNDBOULT, TAKE THE
2ND EXIT ONTO HADRIAN RD/A194. CONTINUE
TO FOLLOW A194. AT THE ROUNDBOULT, TAKE
THE 2ND EXIT ONTO NEWCASTLE RD/A194.
GO THROUGH 2 ROUNDBOULTS. AT THE
ROUNDBOULT, TAKE THE 1ST EXIT AND STAY
ON A194. GO THROUGH 2 ROUNDBOULTS. AT
THE ROUNDBOULT, TAKE THE 3RD EXIT ONTO
WESTERN APPROACH/A194. AT THE
ROUNDBOULT, TAKE THE 1ST EXIT AND STAY
ON WESTERN APPROACH/A194. AT THE
ROUNDBOULT, TAKE THE 1ST EXIT ONTO
STATION RD/B1303. GO THROUGH 1
ROUNDBOULT. AT THE ROUNDBOULT, TAKE
THE 1ST EXIT ONTO FERRY ST/B1344.
CONTINUE TO FOLLOW B1344. AT THE
ROUNDBOULT, TAKE THE 2ND EXIT ONTO
RIVER DR/B1344. AT THE ROUNDBOULT, TAKE
THE 2ND EXIT ONTO B1303. AT THE
ROUNDBOULT, TAKE THE 2ND EXIT ONTO MILE
END RD/B1303. DESTINATION WILL BE ON
THE RIGHT.

A Issued for Approval CDN AS 21.04.21
REV MODIFICATION BY CH DATE

ERICSSON **WHP Telecoms Ltd**
Faraday Court
401 Faraday Street
Birchwood Park
Warrington WA3 6GA
Tel: 01925 424100 Fax: 01925 424101
e-mail: info@whptelecoms.com

O₂
CORNERSTONE - BEACON

Cell Name Opt.
MILE END ROAD -

Cell ID No
CORNERSTONE TEF VF
30380200 91349 -

Site Address / Contact Details
MILE END ROAD
THE LAWE
SOUTH SHIELDS
NE33 2EB

Drawing Title: SITE LOCATION MAPS
Purpose of issue: PLANNING Dwg Rev:
Drawing Number: 100 A
Surveyed By: SP Original Sheet Size: A3 Pack Issue:
Drawn: CDN Date: 21.04.21 Checked: AS Date: 21.04.21 A