



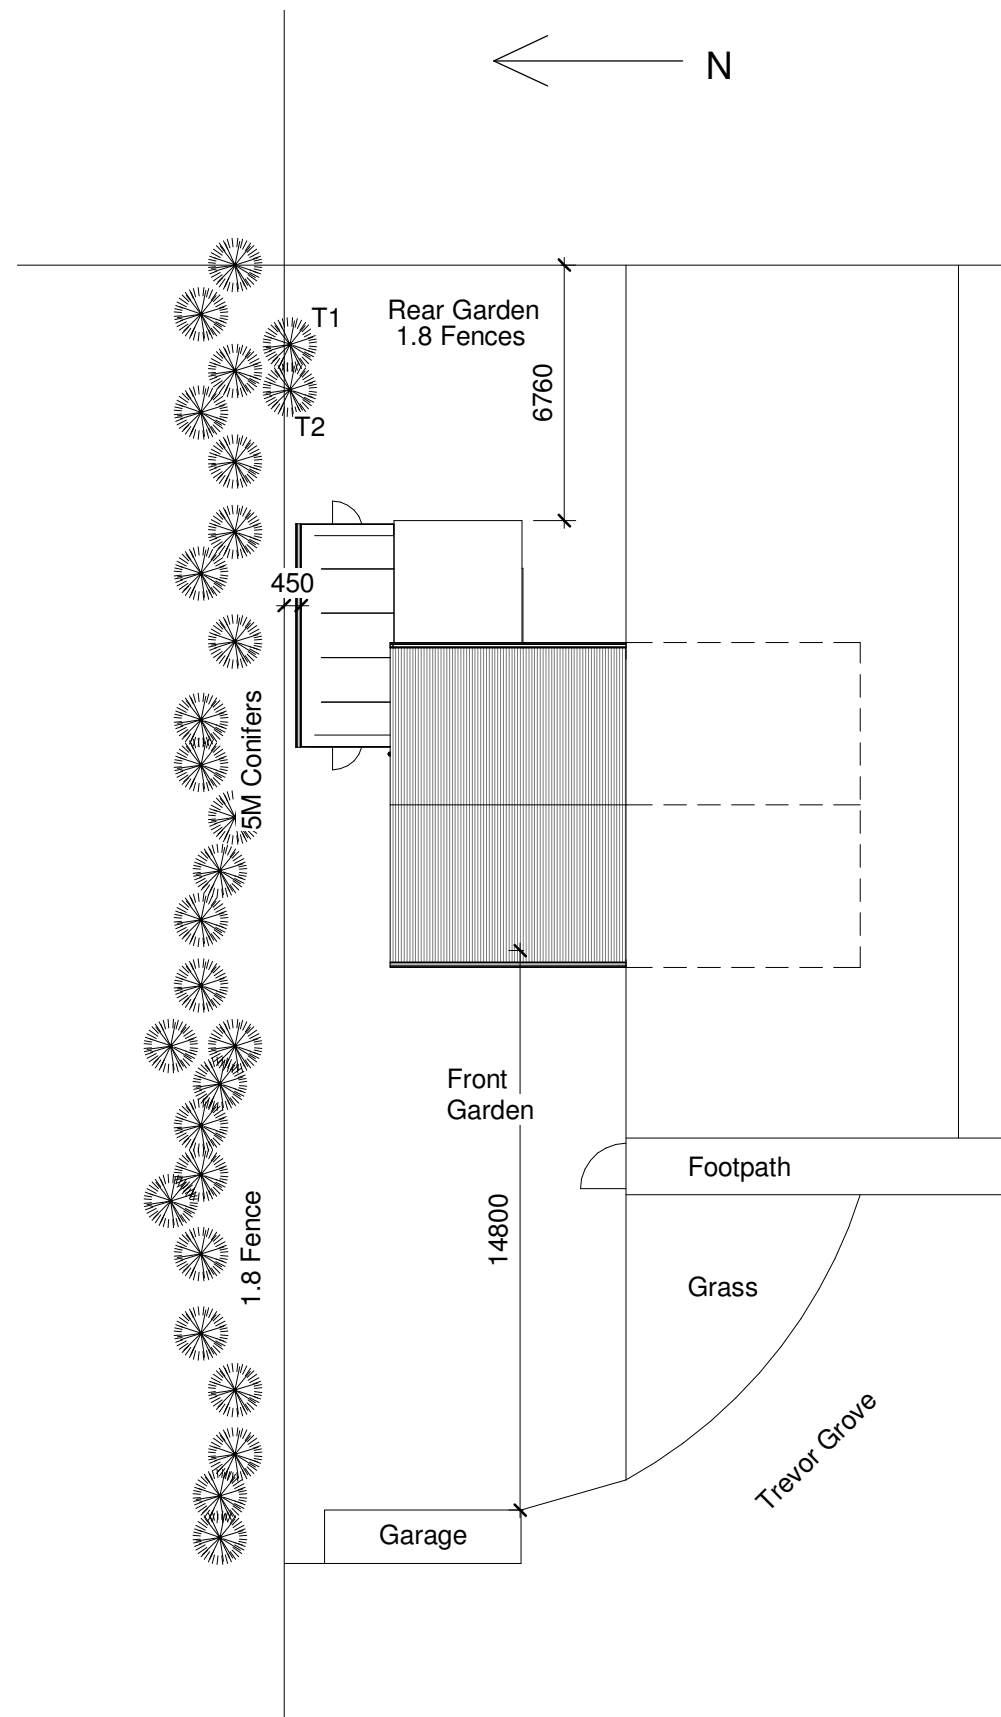

1 Site
1 : 200

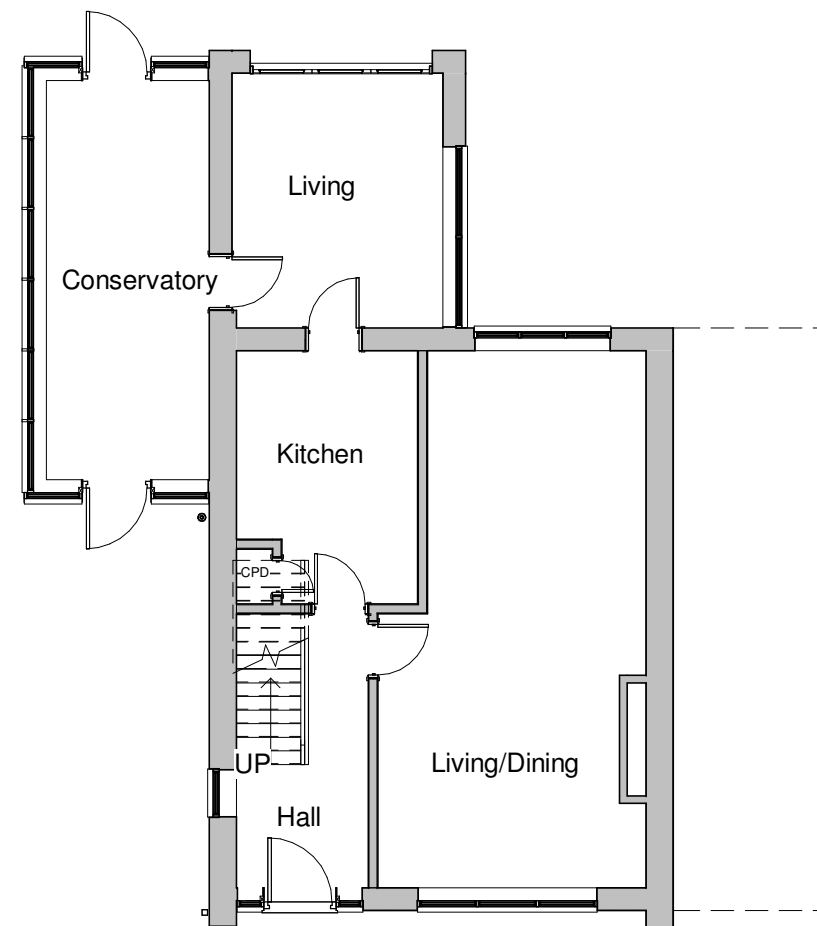

2 Ground Floor
1 : 100



8 Trevor Grove, Sunderland
Side & Rear Extension

Existing Plans

Scale @ A3 Date May 2021
Drg Ref : TG/08/01/p

peter@aspirearchitectural.co.uk
www.aspirearchitectural.co.uk
0191 4862128



Certified
CMaPS

