



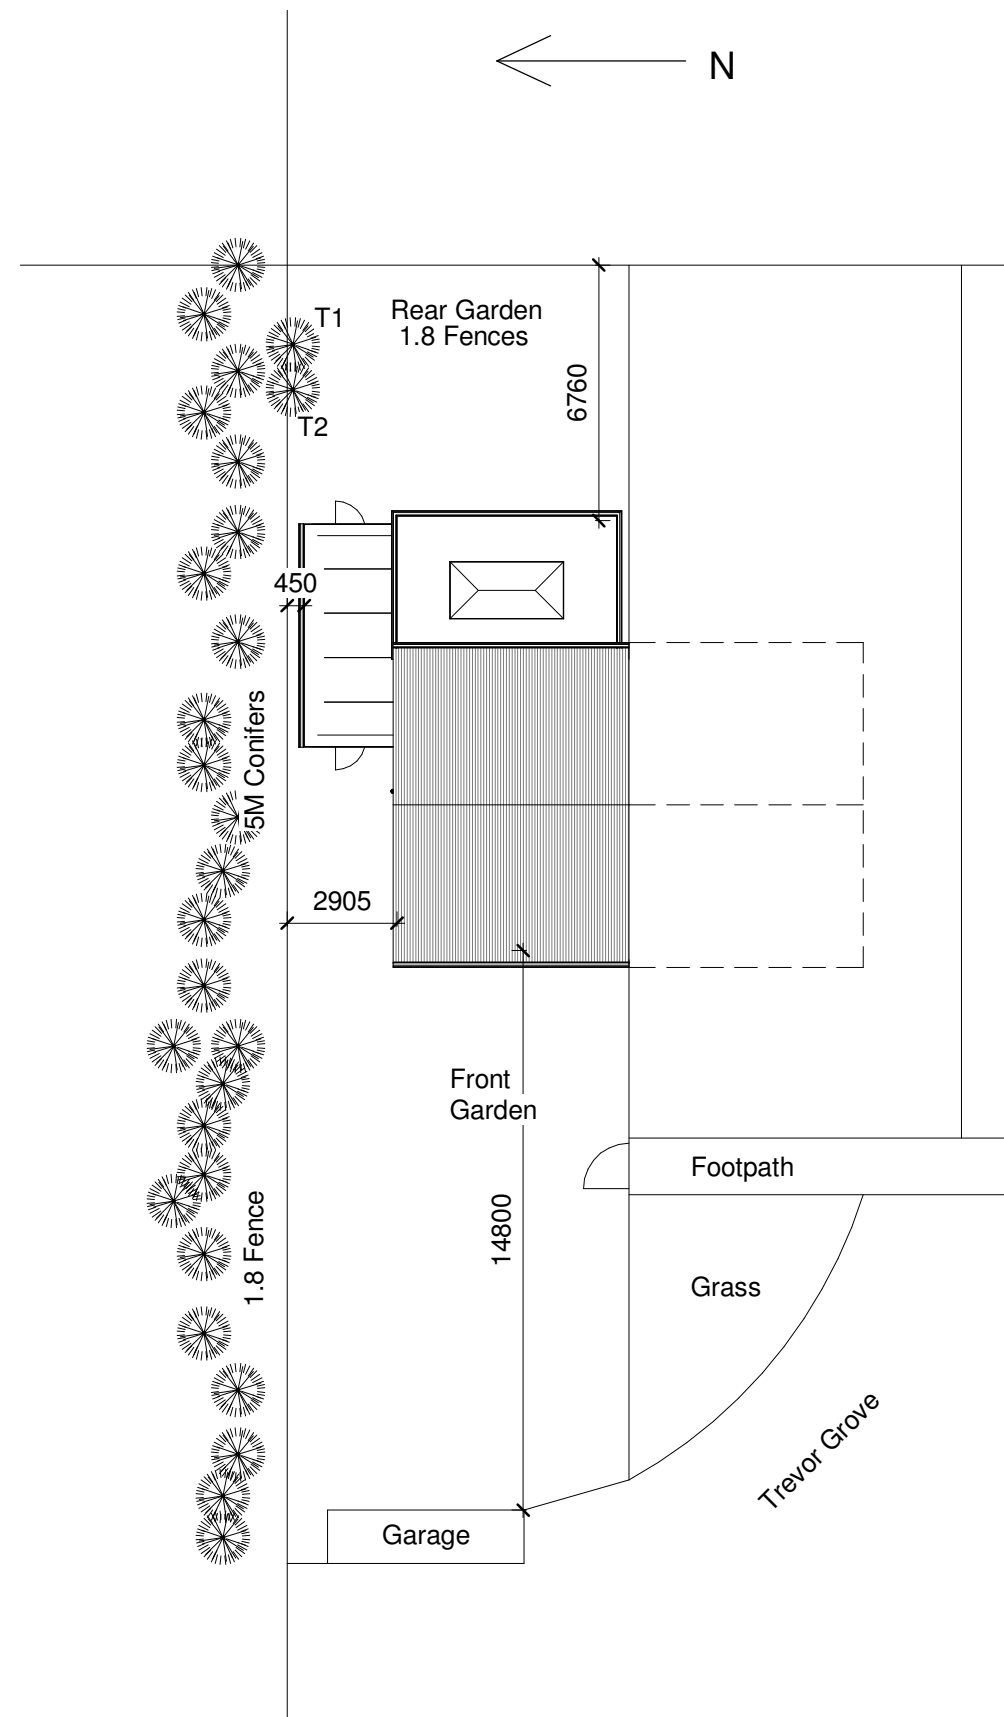

1 Site
1 : 200

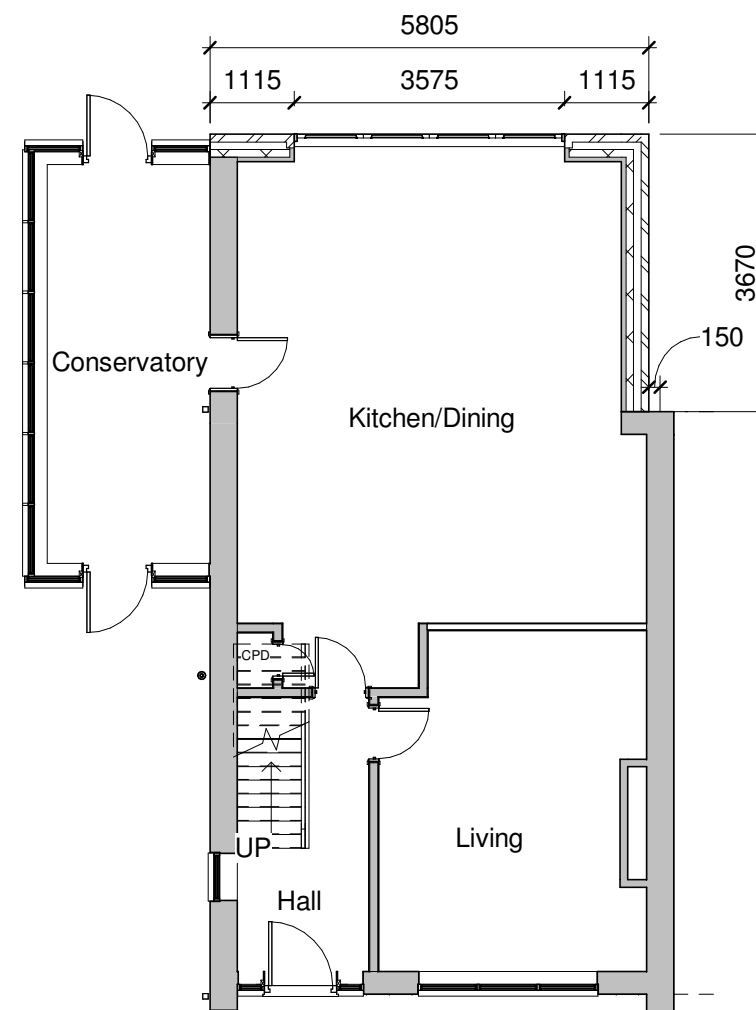

2 Ground Floor
1 : 100



8 Trevor Grove, Sunderland
Side & Rear Extension

Proposed Plans

Scale @ A3 Date July 2021

Drg Ref : TG/08/03/p Rev a

peter@aspirearchitectural.co.uk

www.aspirearchitectural.co.uk

0191 4862128



Certified
CMaPS

