


30 COLLIN DRIVE, S. SHIELDS
1:200 SITE/ROOF PLAN
EXISTING

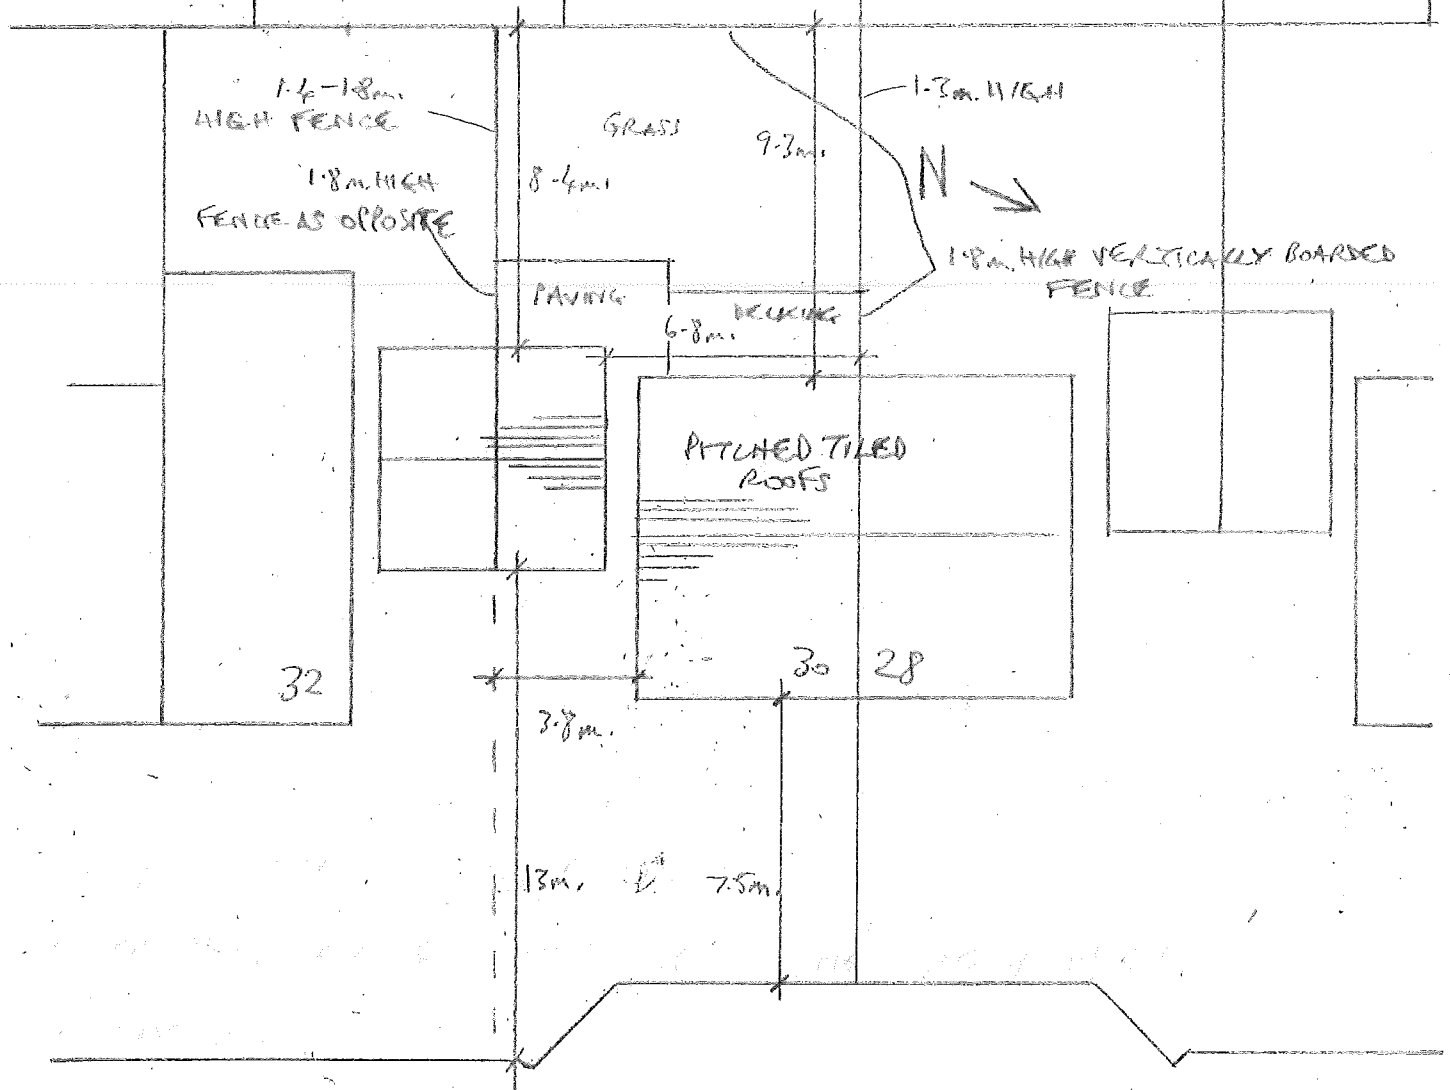

COLLIN DRIVE